


COMMERCIAL COMPLEX ADMINISTRATIVE

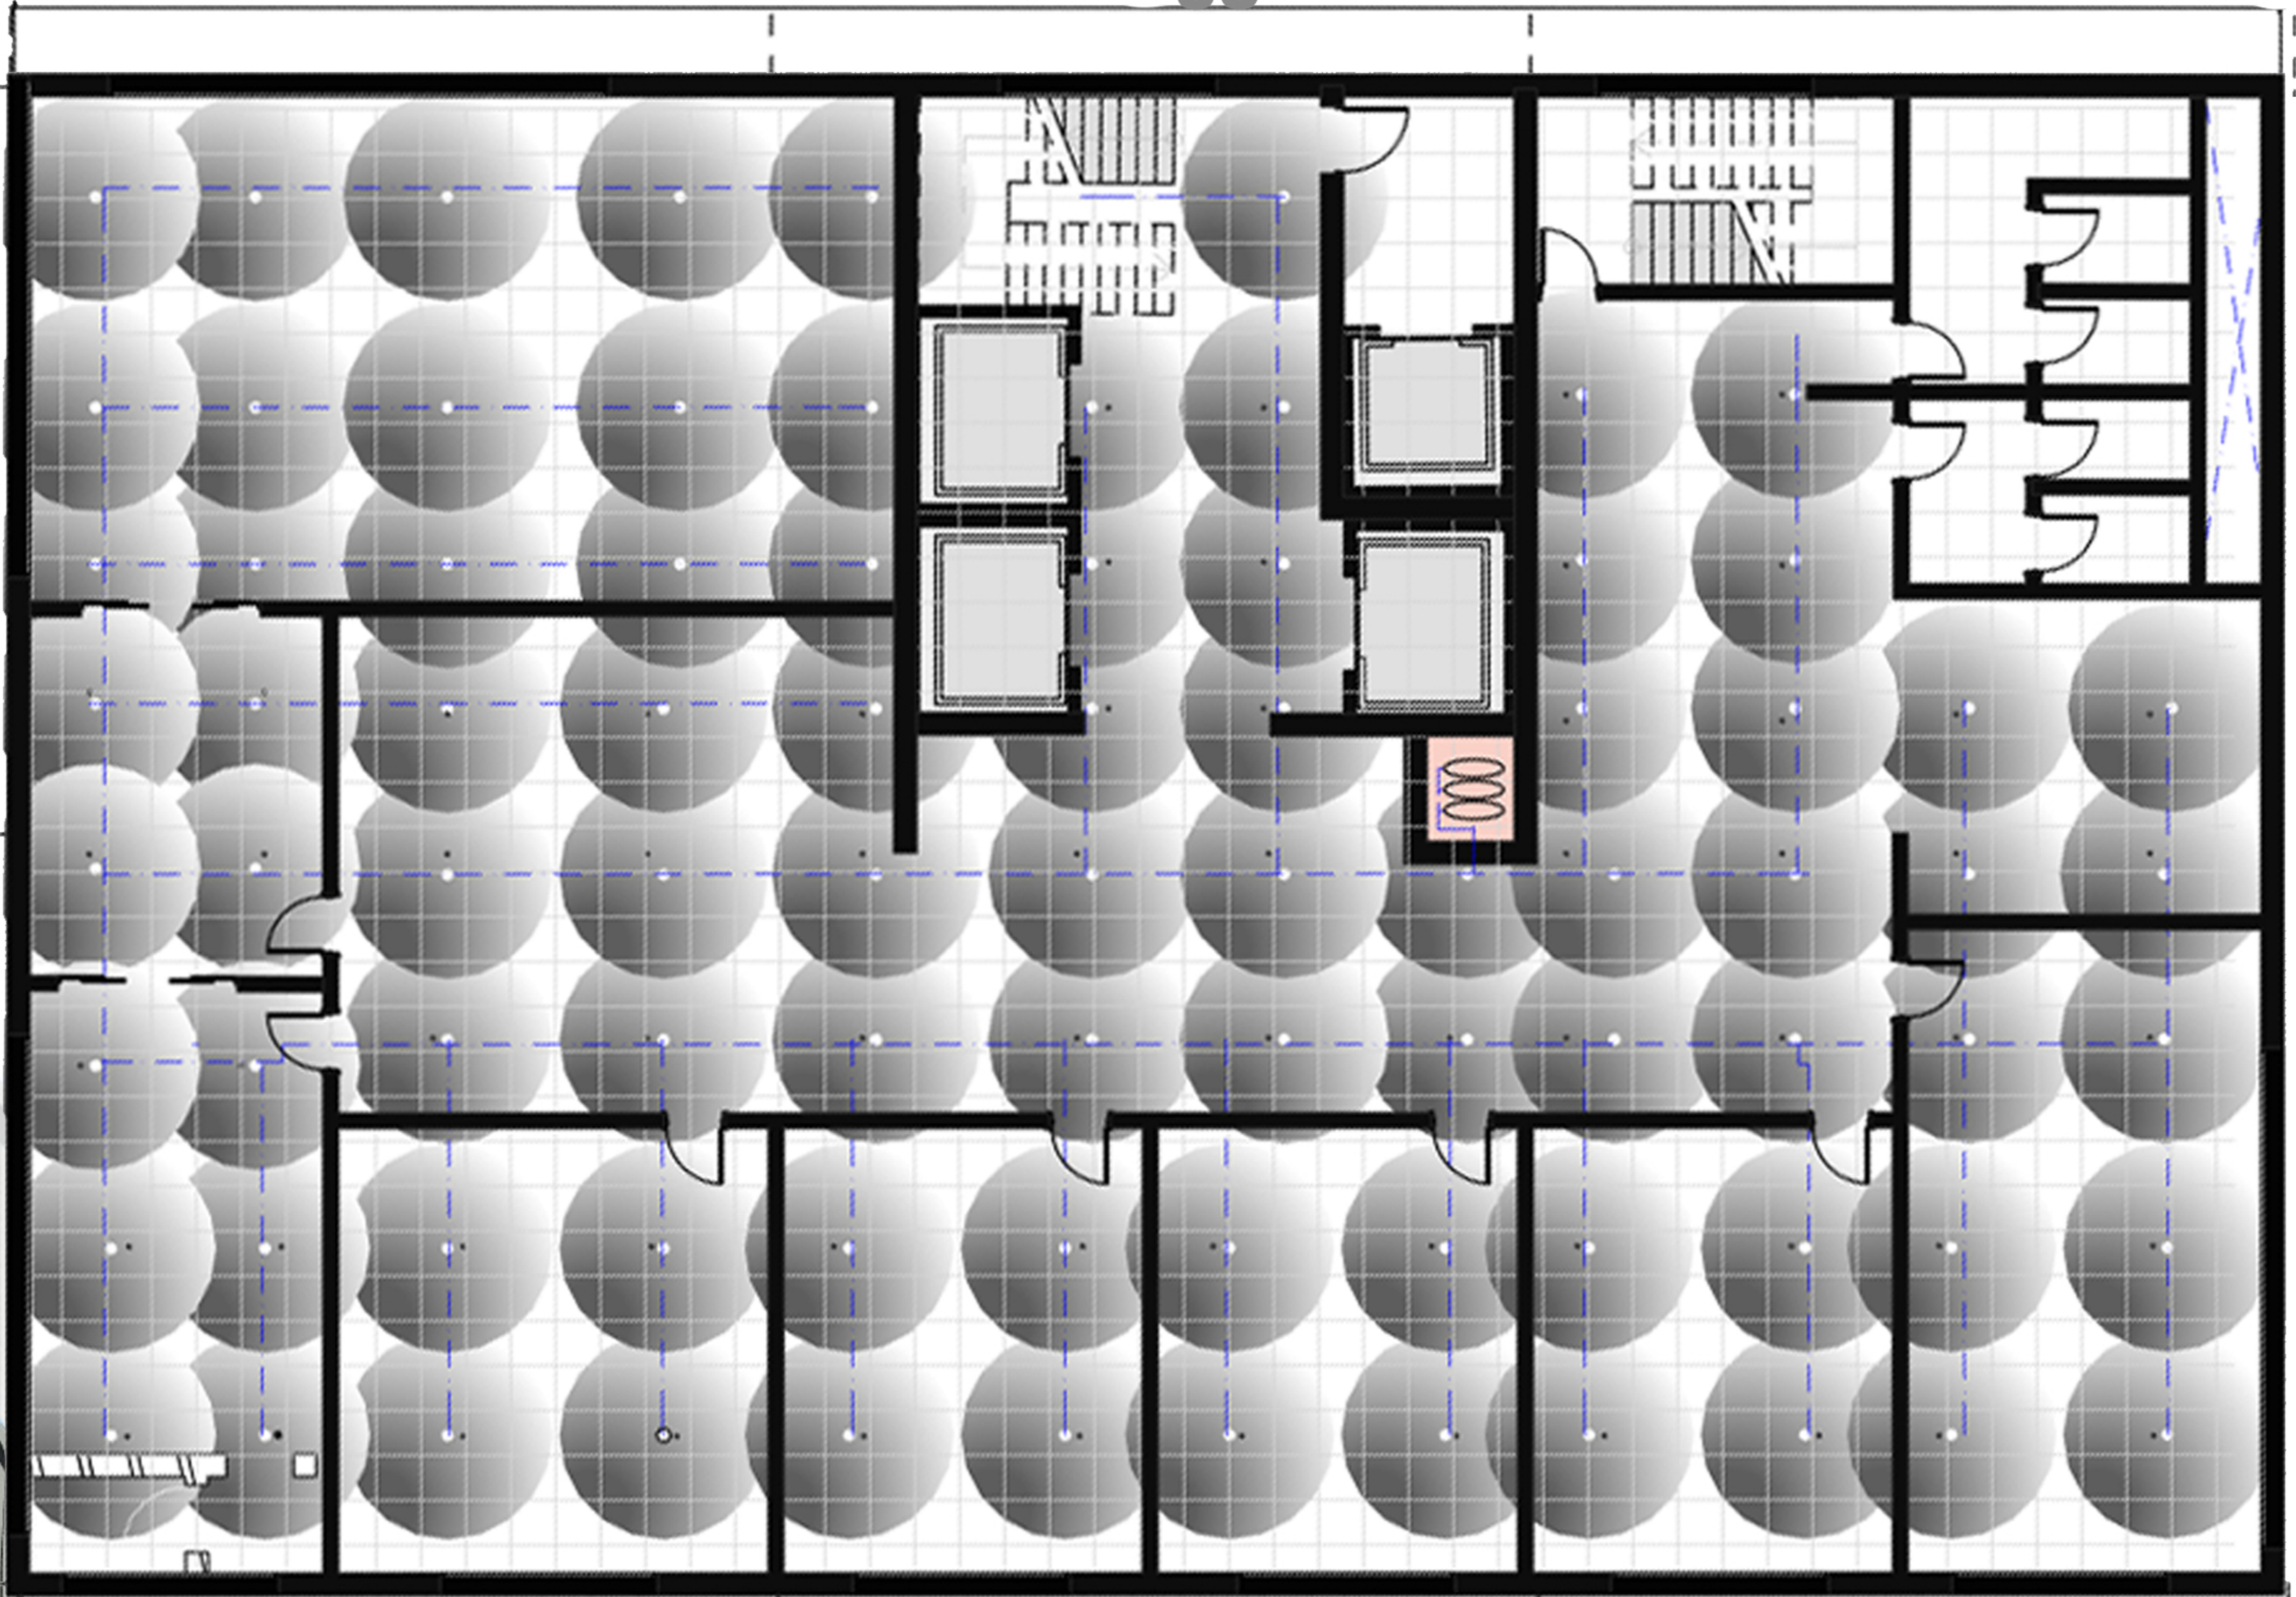

35

20



ALARM SIREN

SWING REEL

SMOKE AND HEAT DETECTOR

ALARM SIREN

FIRE OFF LEGEND	
SYMB	DESCRIPTION
	SMOKE AND HEAT DETECTOR
	heat sencer

FIRE FIGHTING PLAN SCALE 1:50