


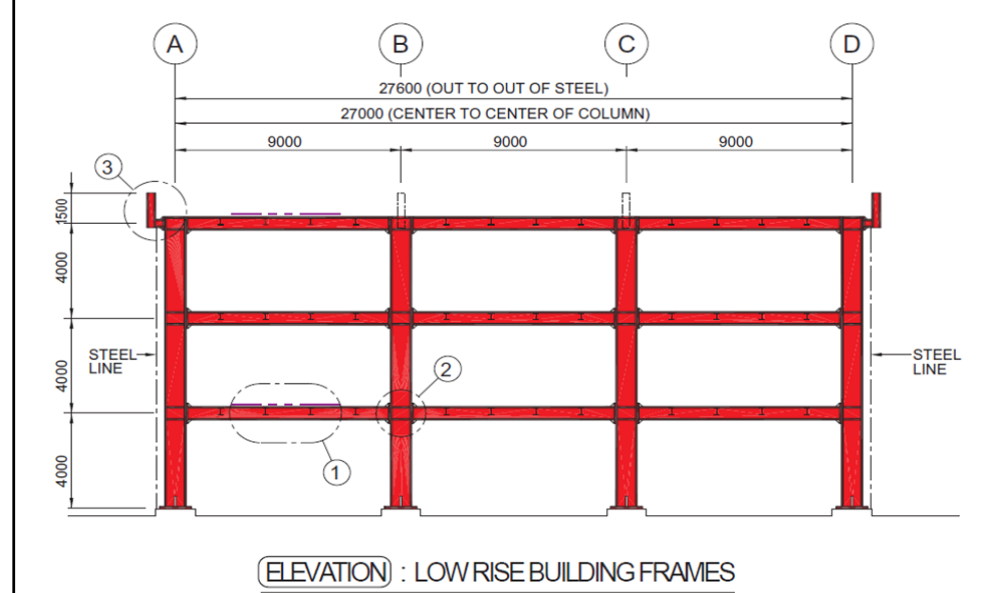


## REMARKS


- \*All dimensions in METRIC units.*
- \*The Structure is loaded by sigle mist with secondary columns supporting the structure.*



SYSTEM NO.1

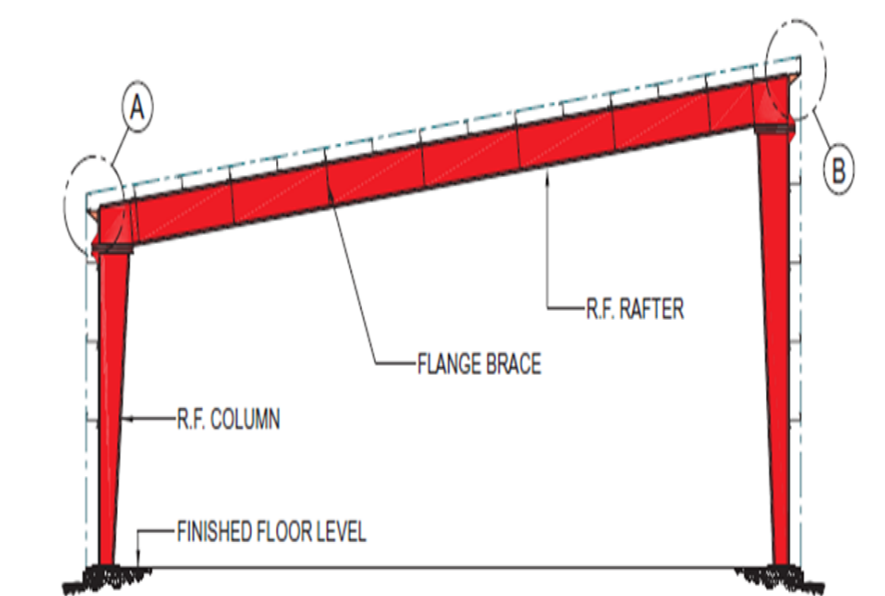

SYSTEM NO.2

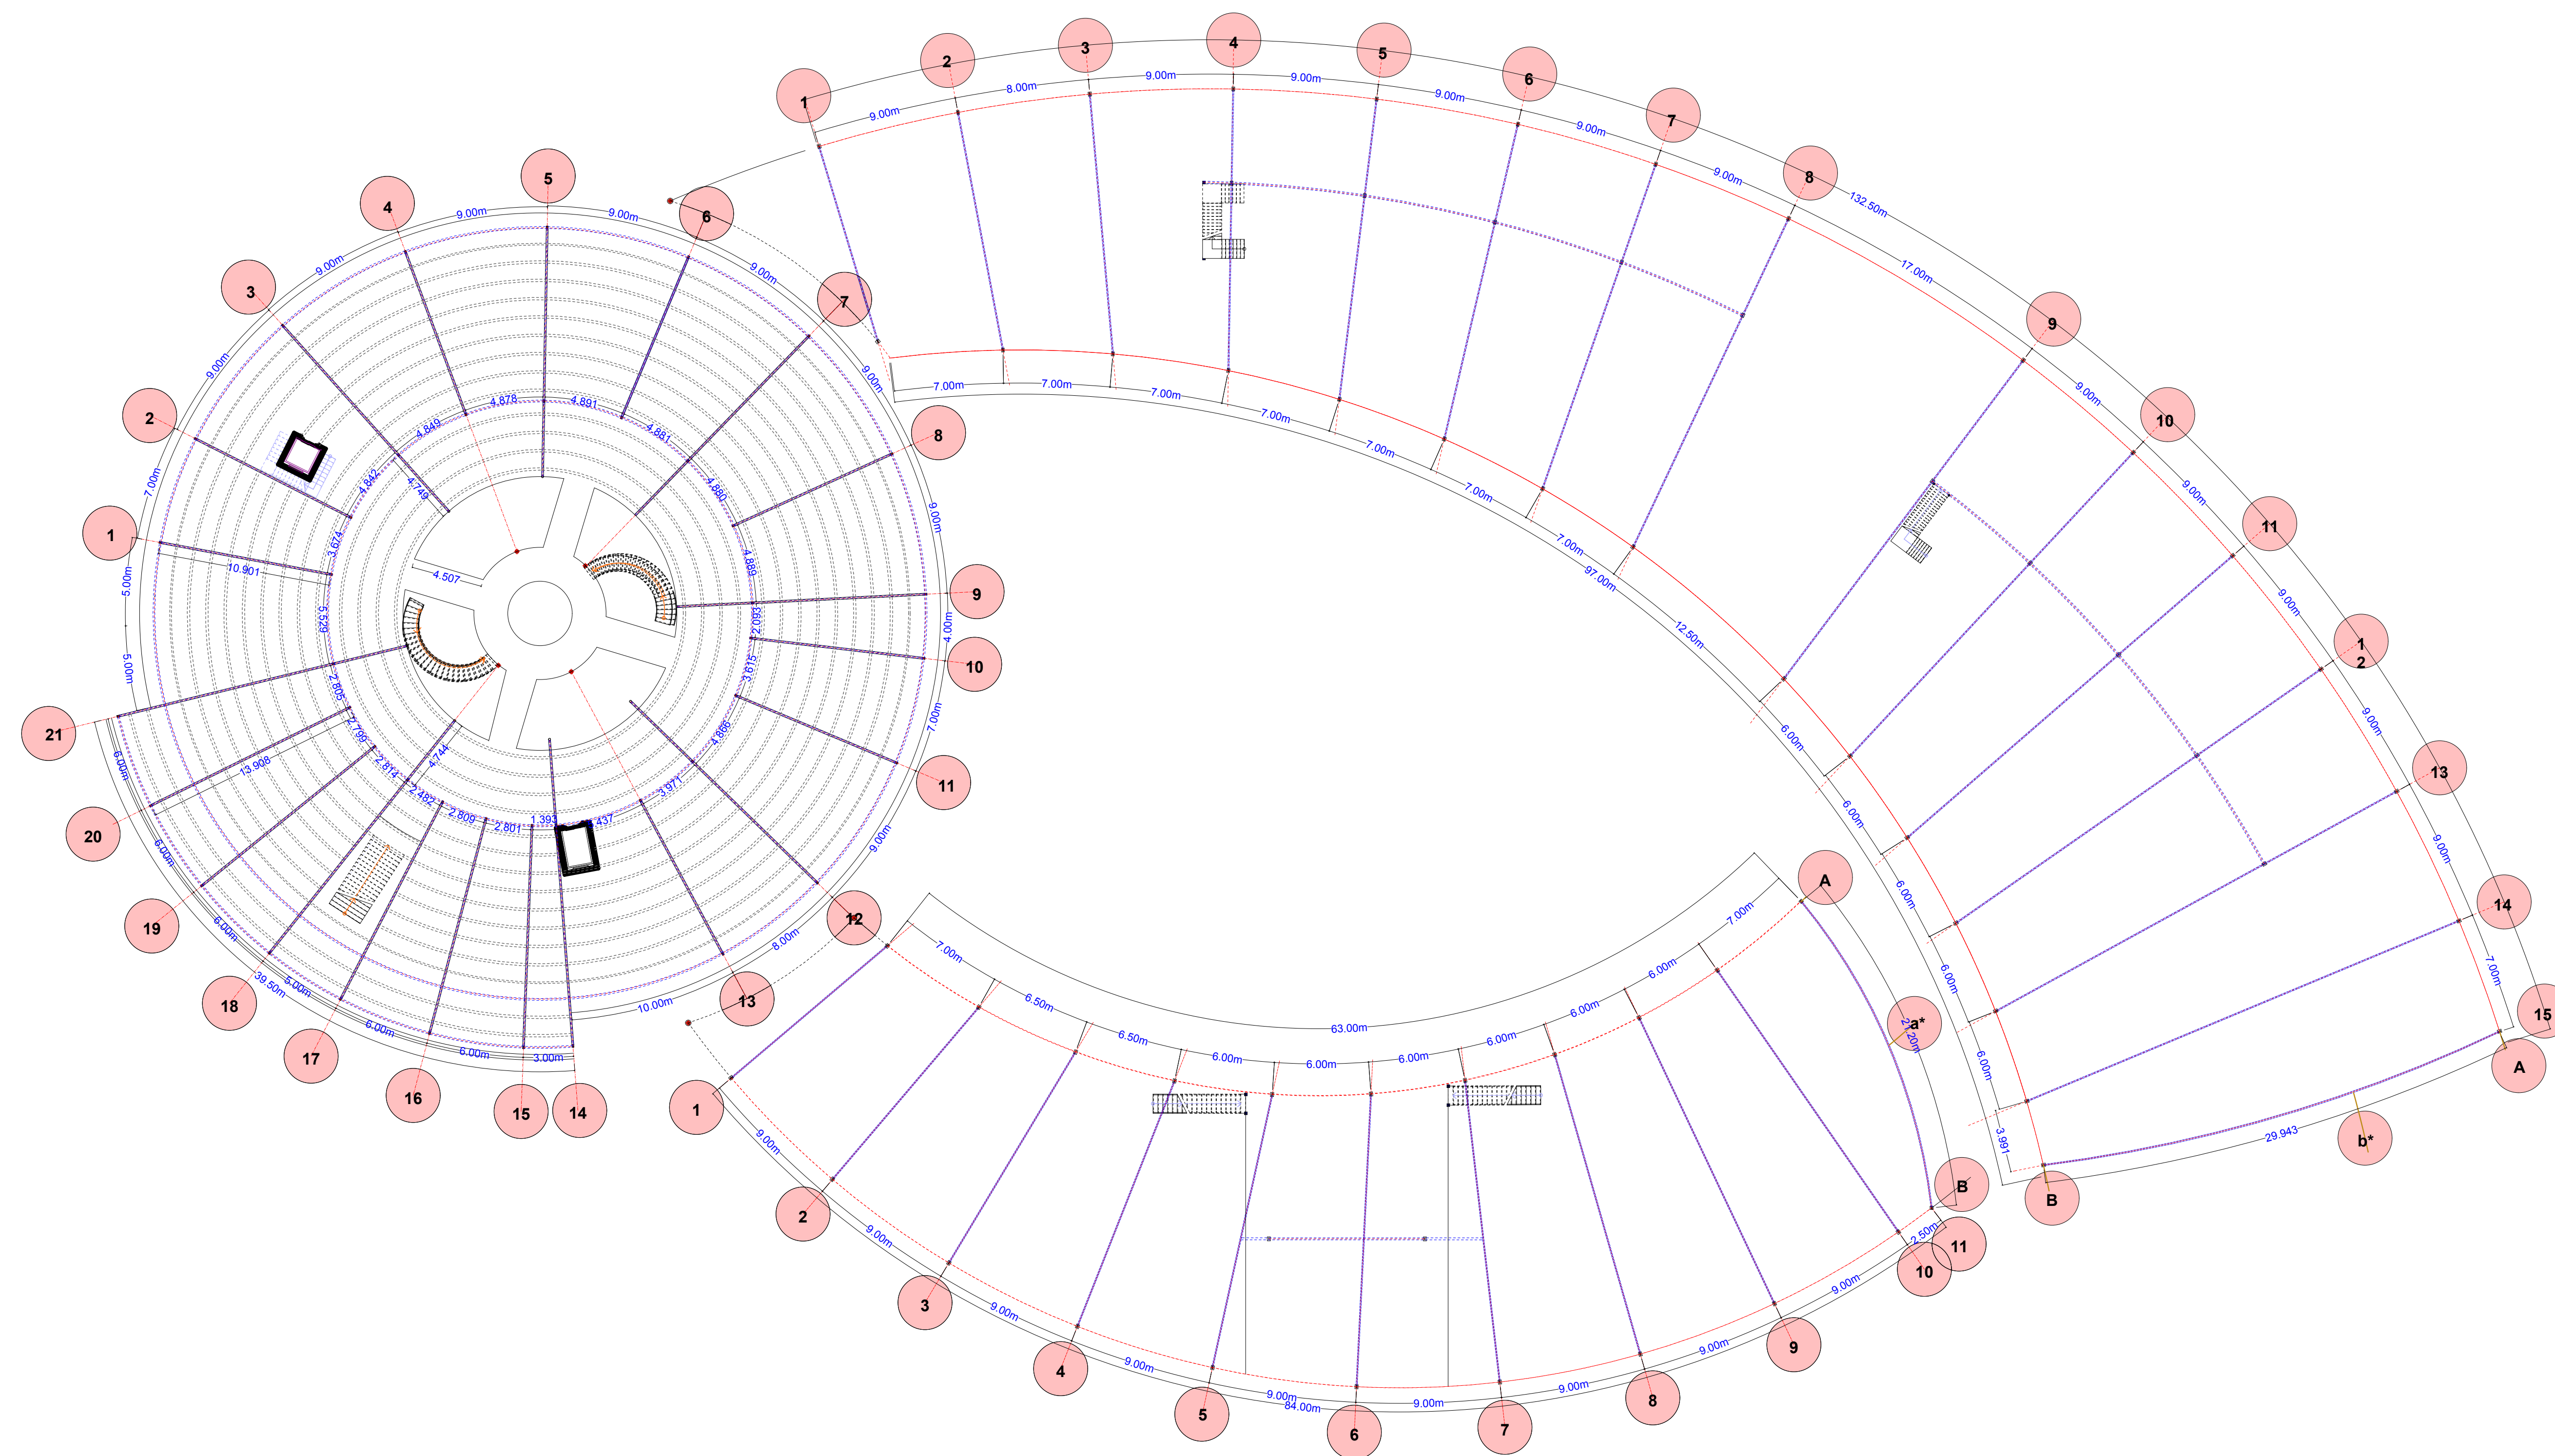

**structure grid**  
**SCALE 1:250**

Sudan University of Science and  
Technology  
College of Engineering  
Architecture Department  
Fifth Year Semster 10 (technical  
solution)  
Riham Mohammed Alnasri  
Supervisor: Dr.Awad Sa'ad

**structure grid**  
**SCALE 1:250**