


SECTION (A-A) ...scale 1:200

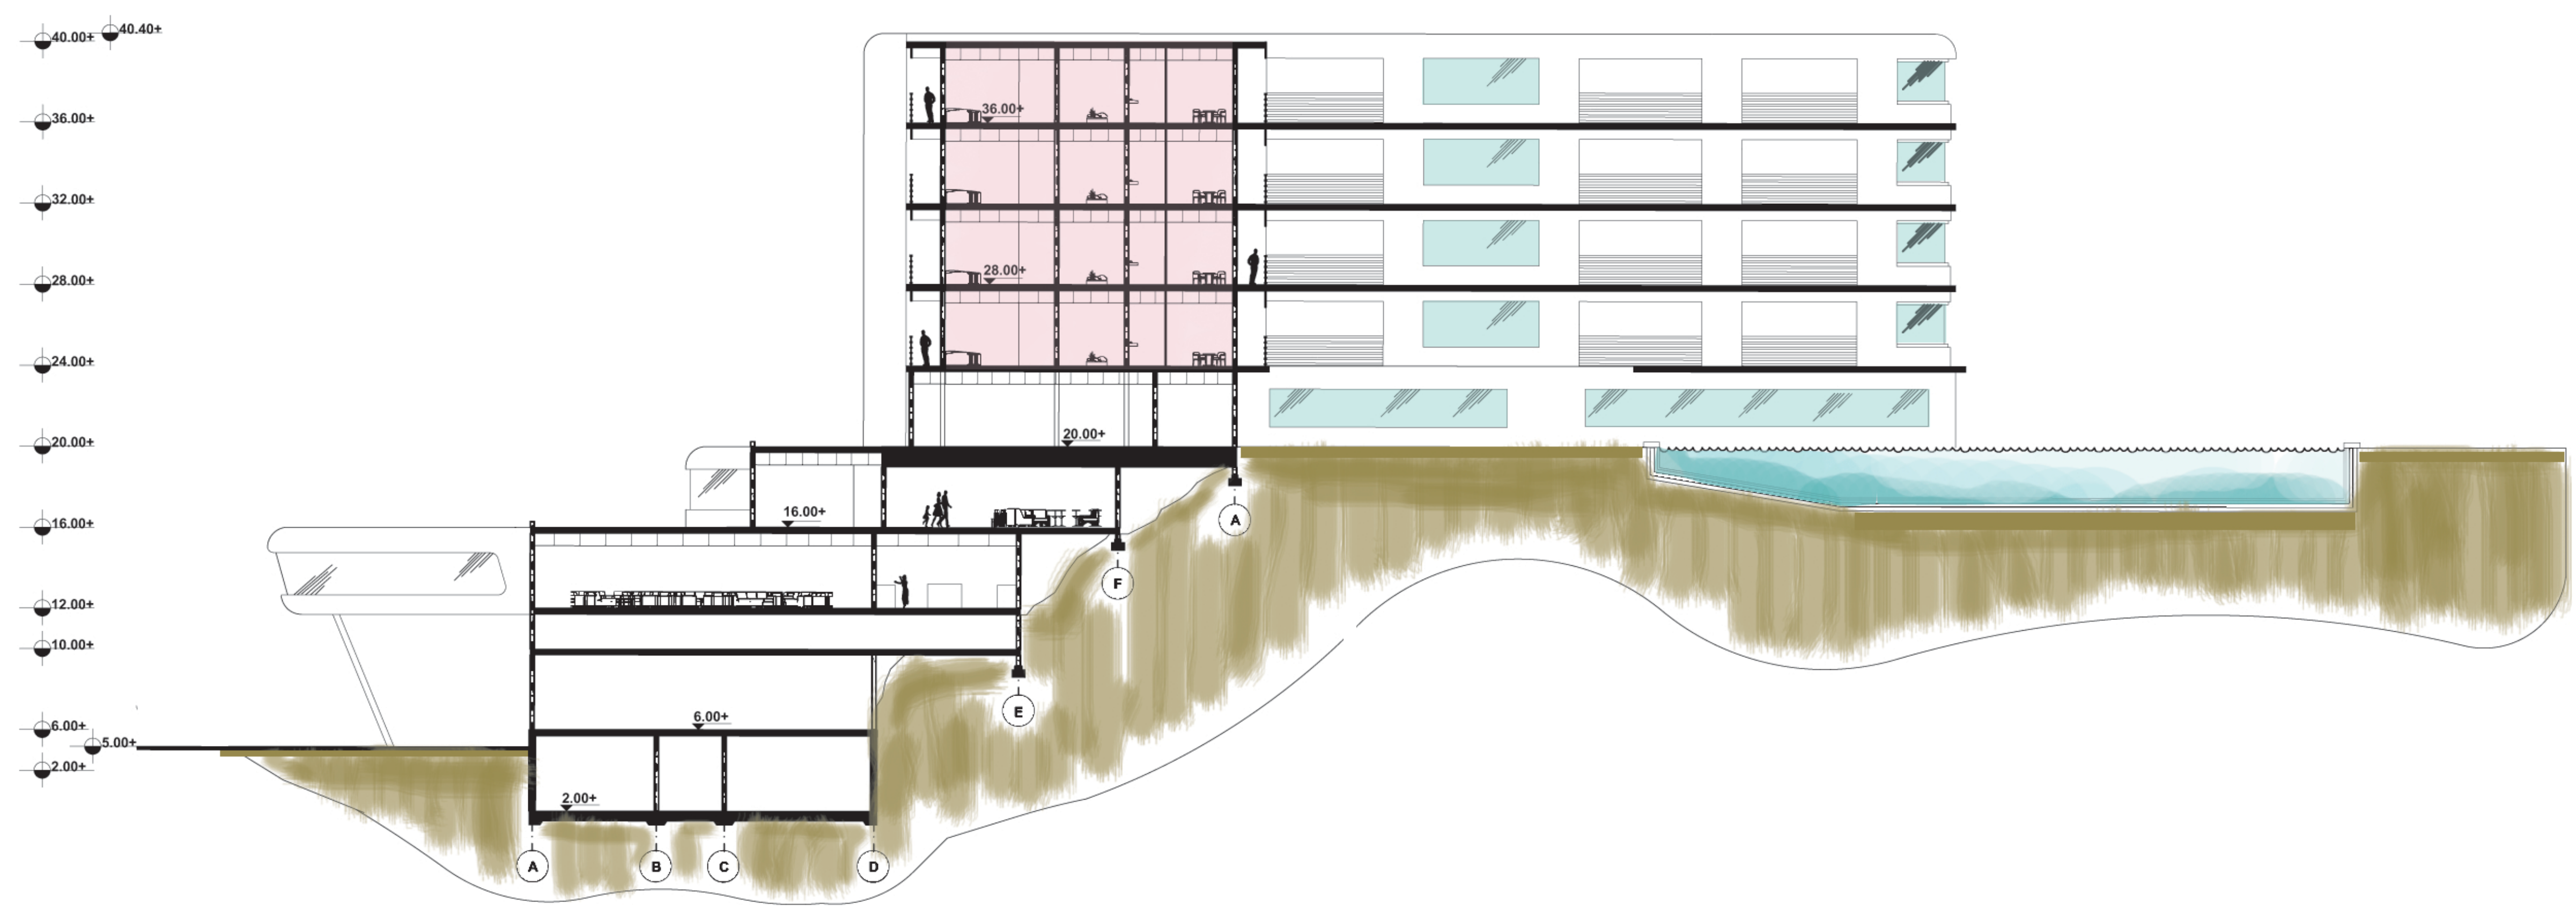

SECTION (B-B) ... scale 1:200