


**REMARK**

Dimension are on meter or  
meterc units

**Dimension are on  
er or metric  
s**  
**Plaster on Wall  
1:8)mixed  
glasses on  
dow 70mm thick  
bleg) to Protect  
eat and Sun  
Aluminum Silver  
ets Diemension is  
1.5\*015  
Paint on Walls is  
yers and cream  
our**

**Part Plan  
Scale 1:50**

Ground Floor 1:100

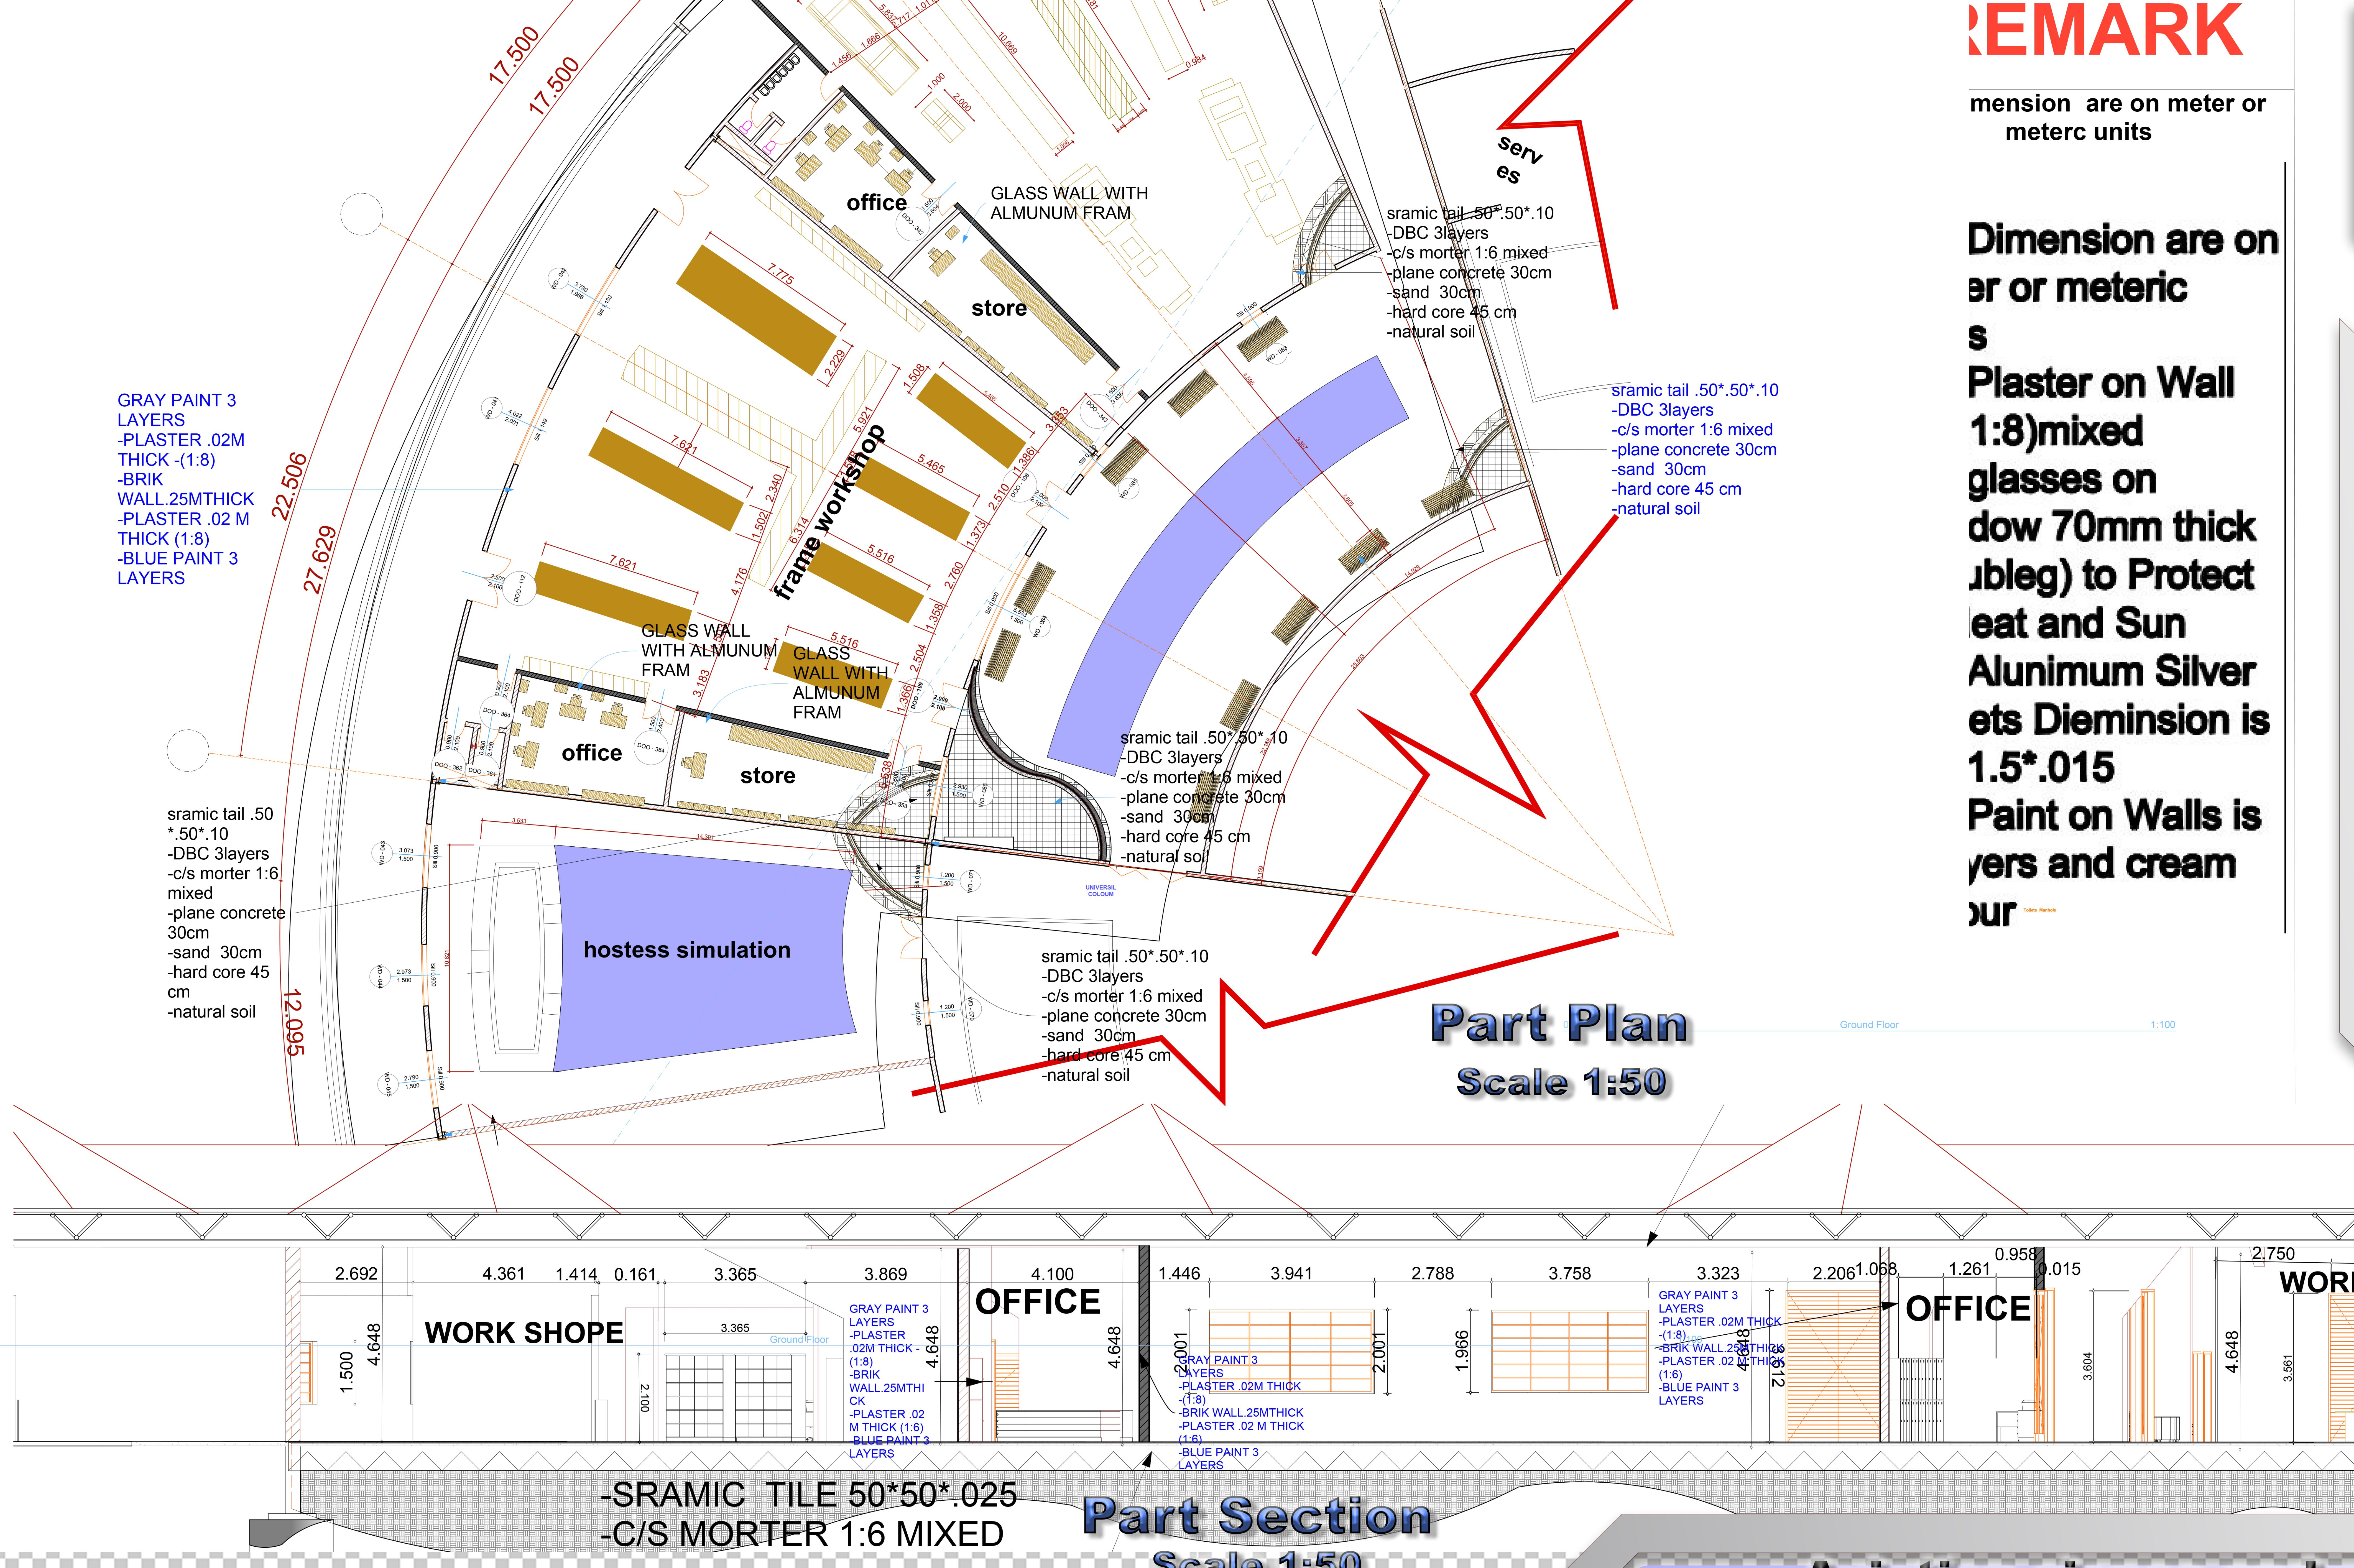

**Aviation sience and  
engineering collage**

**Supervisor :Garrad Fadl Allah**

**work By:Malaz Bashir Hig Shareef**

**Sust college of architecture**