
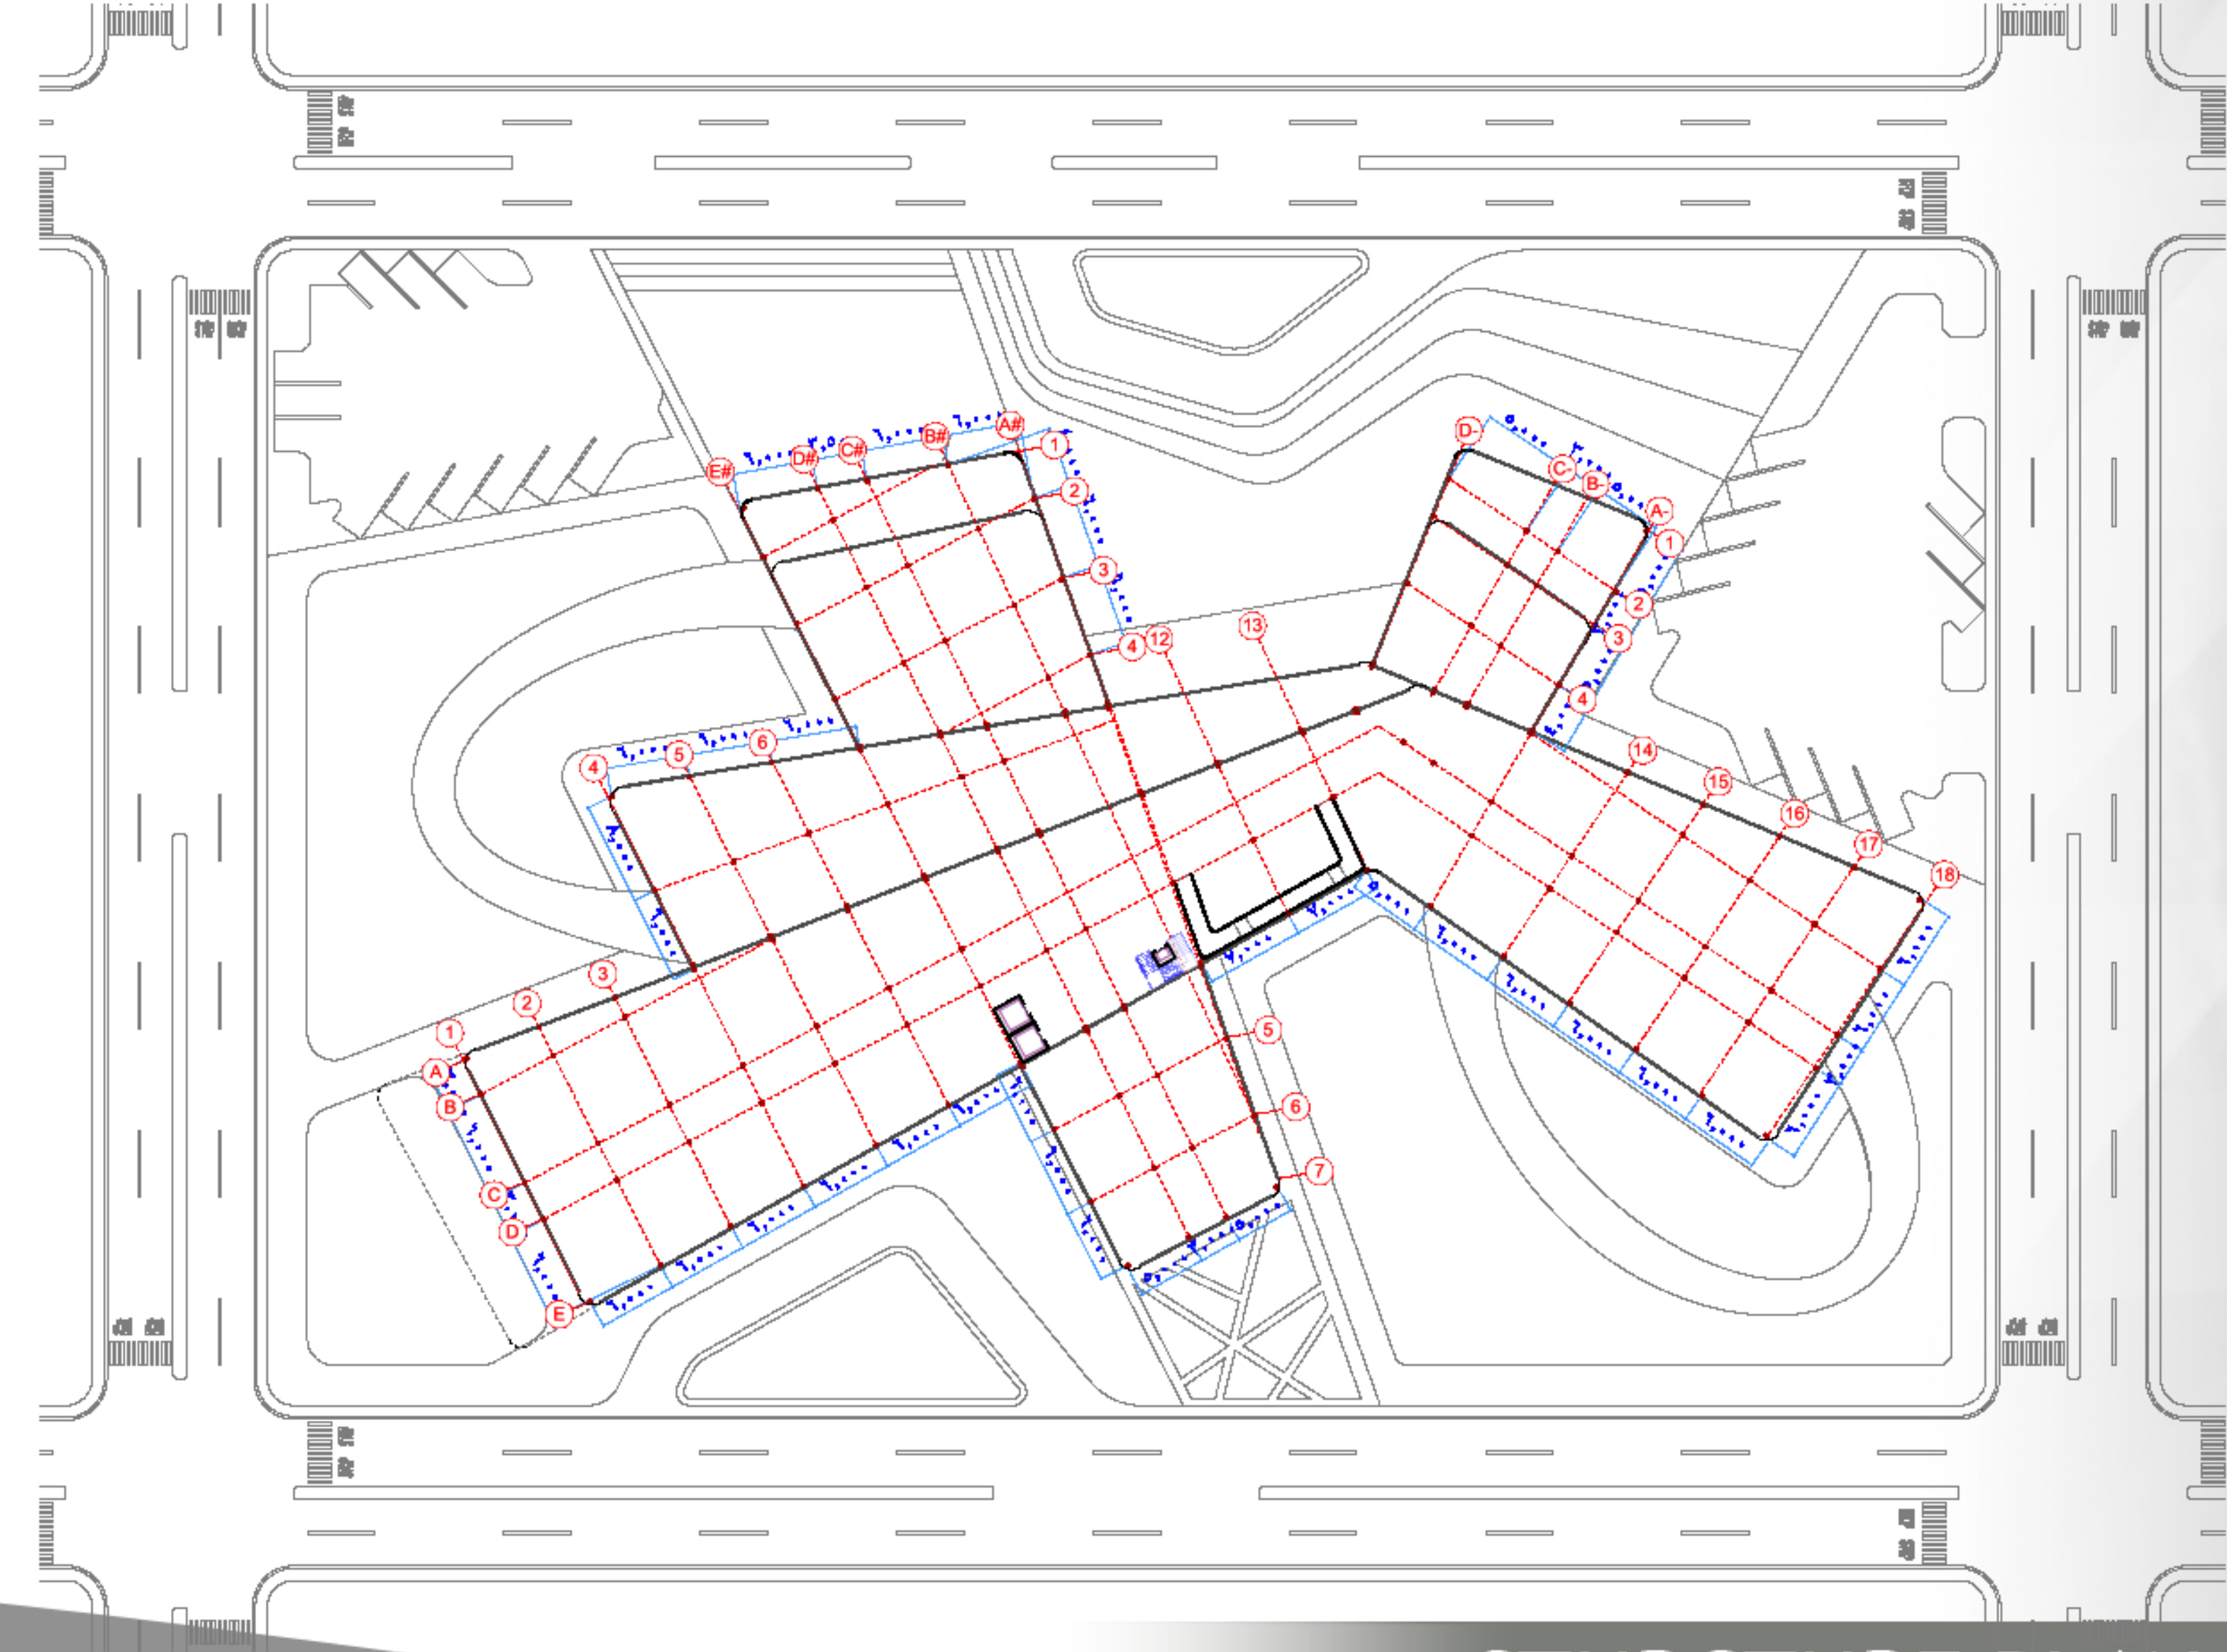


Cut -A- way Building

Northen west side

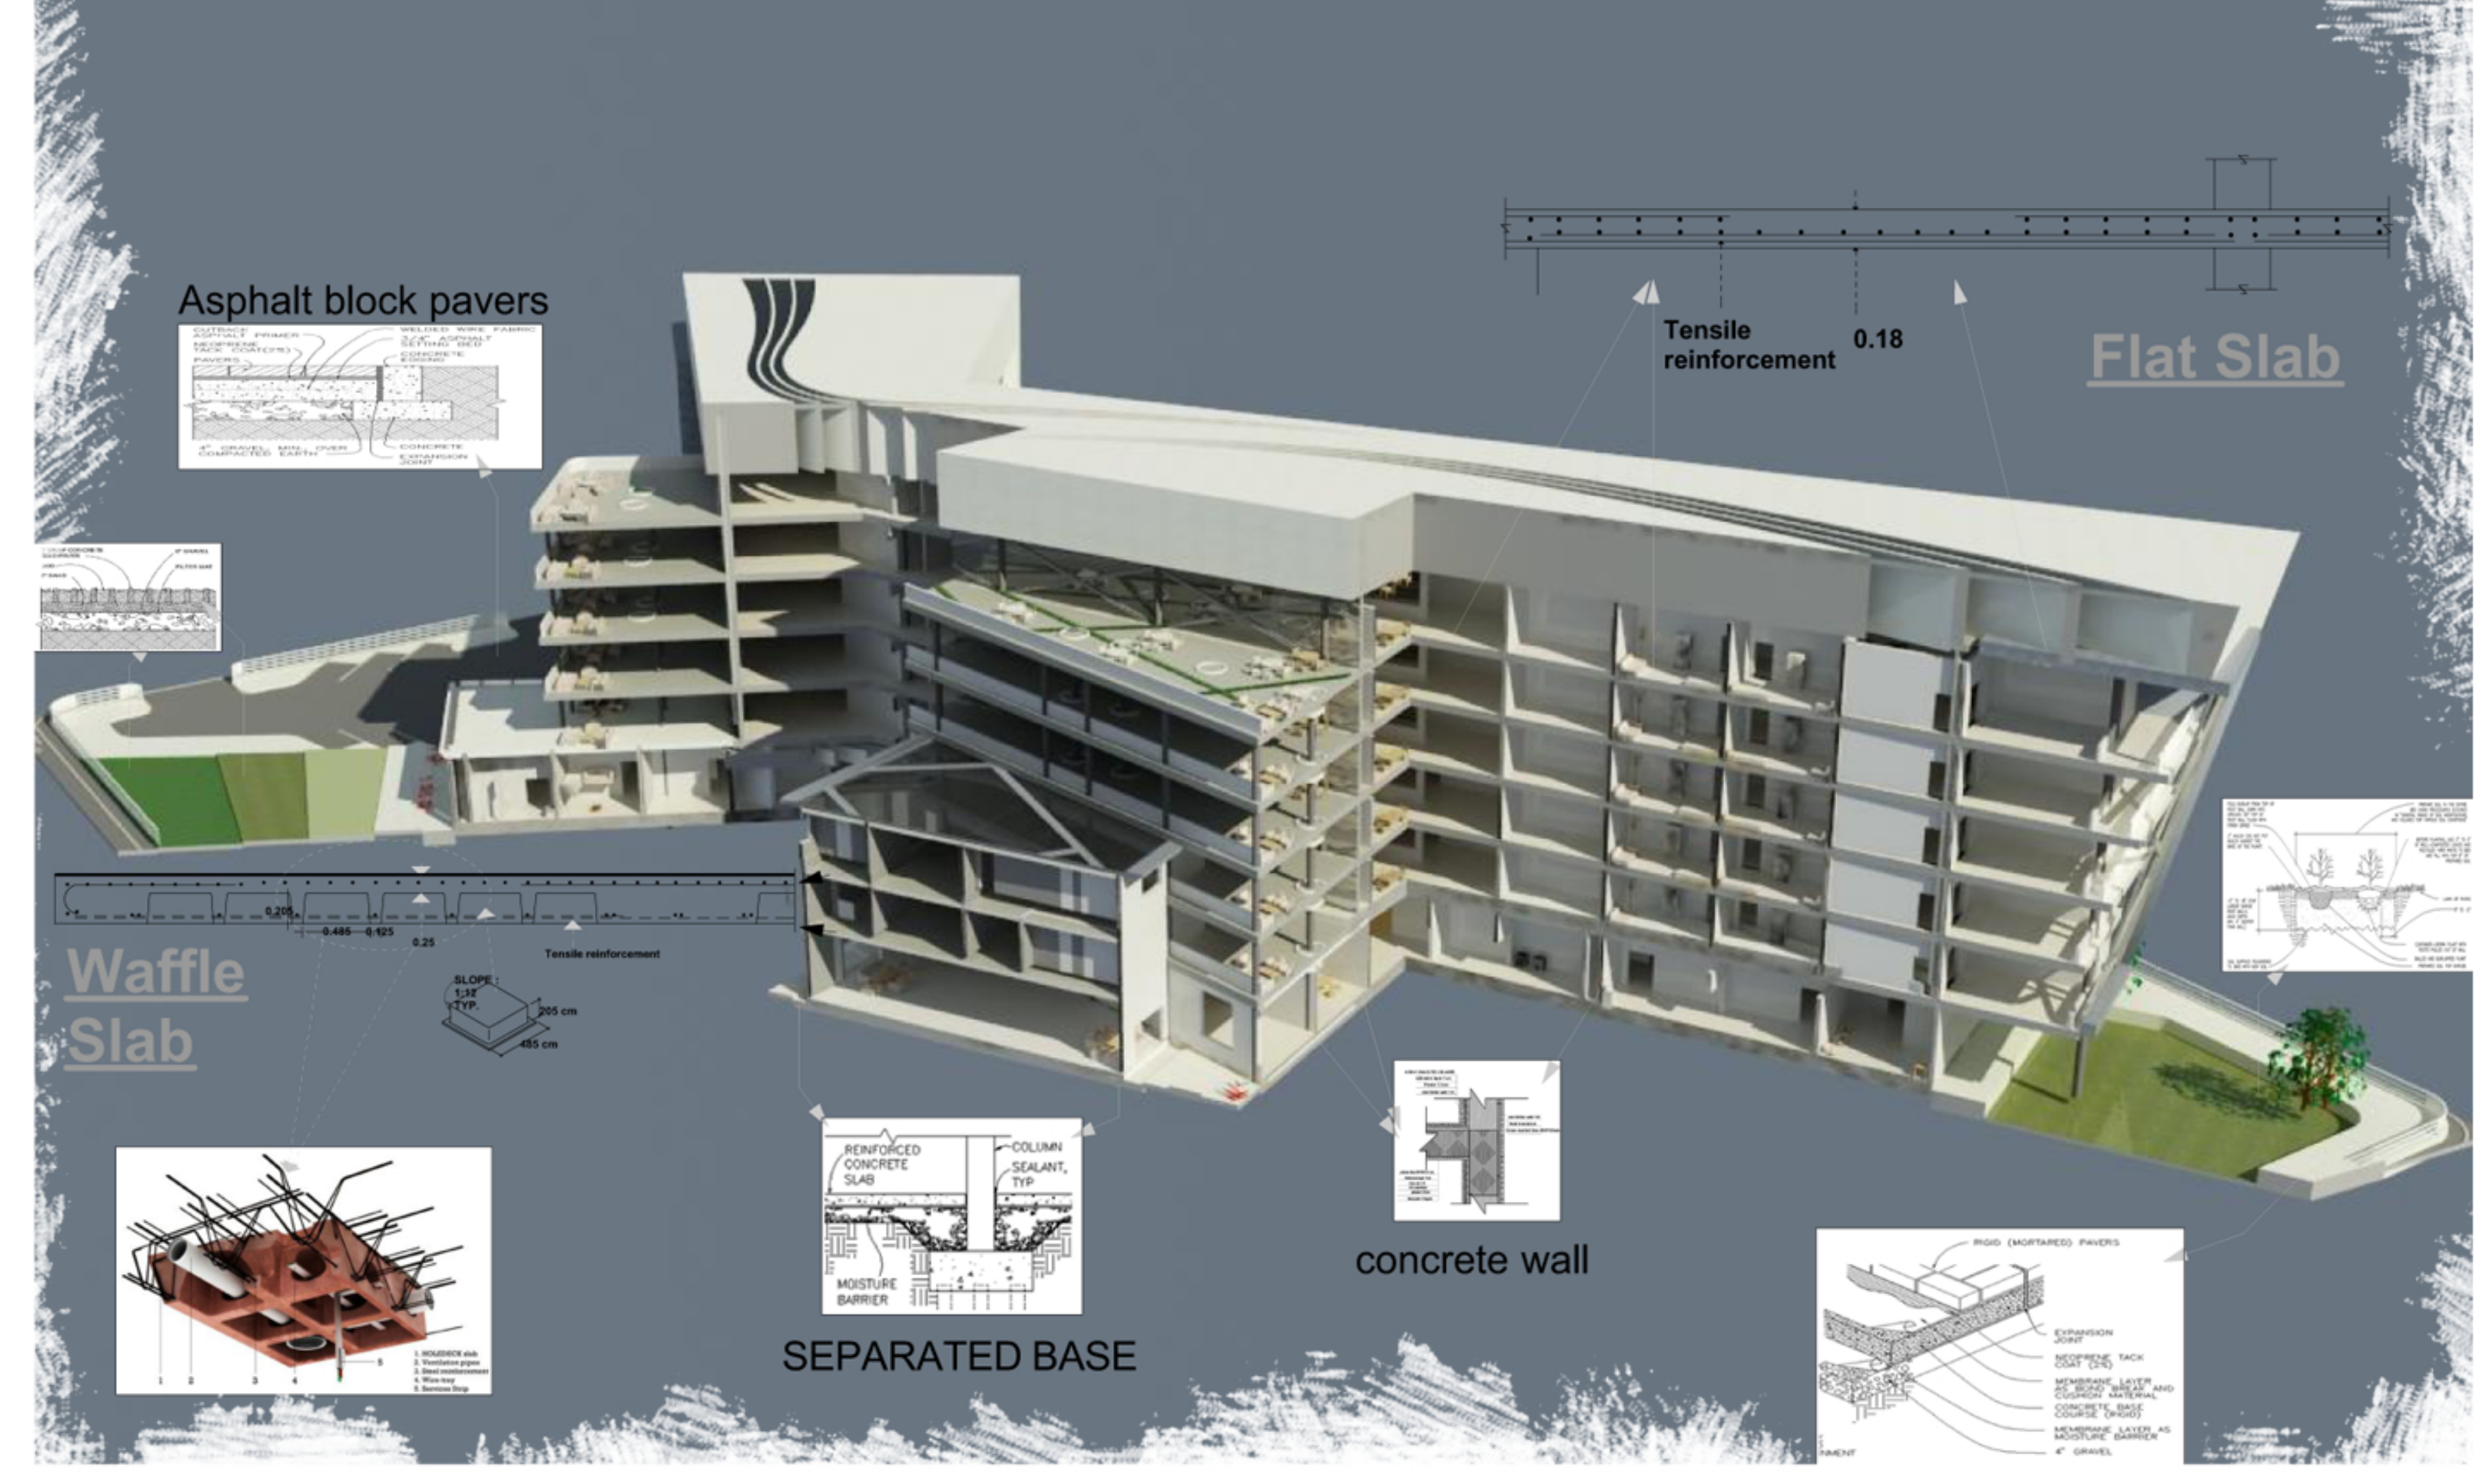

STURCTURE PLAN

SUDAN UNIVERSITY OF SCIENCE AND TECHNOLOGY
 COLLEGE OF ARCHITECTURE AND PLANNING
 FIFTH GRADE
 DEPARTMENT OF ARCHITECTURE
 PROJECT OF
HOME FOR ELDERLY CARE
 DESIGNED BY
 LUJAIN MOHAMMED AL AMIN ABDULMAJID
 SUPERVISION BY
 DR.AWAD SAAD HASSAN