



S  
E  
C  
T  
I  
O  
N  
S

SUDAN UNIVERSITY OF  
SCIENCE AND TECHNOLOGY  
FACULTY OF ARCHITECTURE  
AND PLANNING  
DEPARTMENT OF DESIGN  
FIFTH YEAR  
FIVE STARS HOTEL

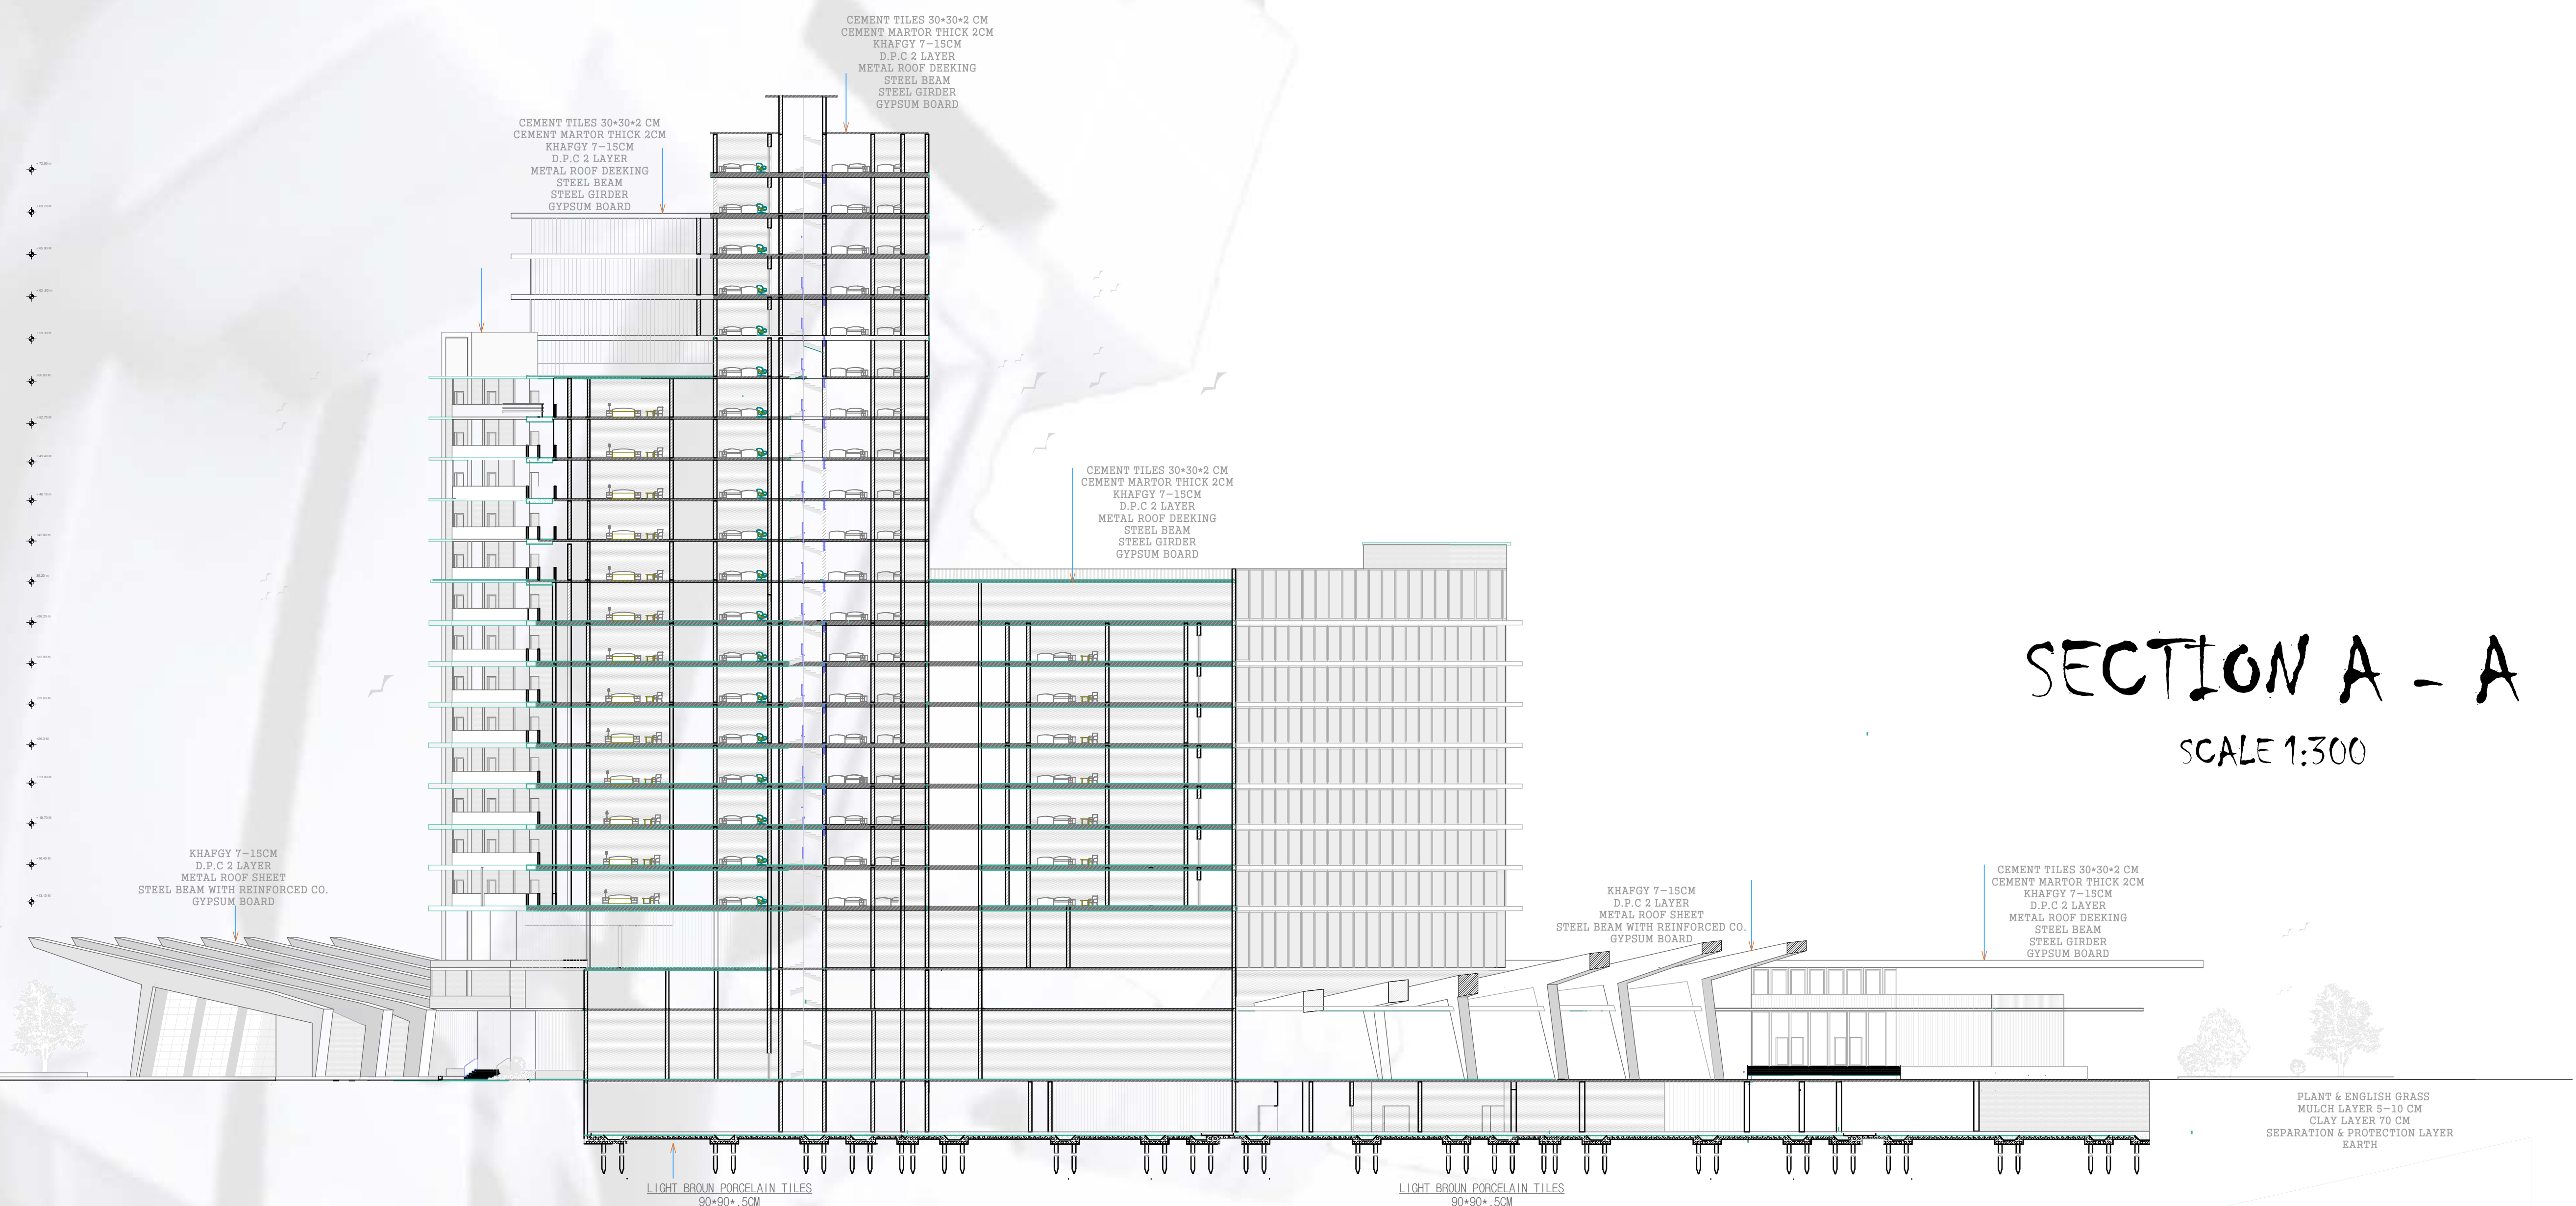

SECTION A - A  
SCALE 1:300

SECTION B - B  
SCALE 1:300

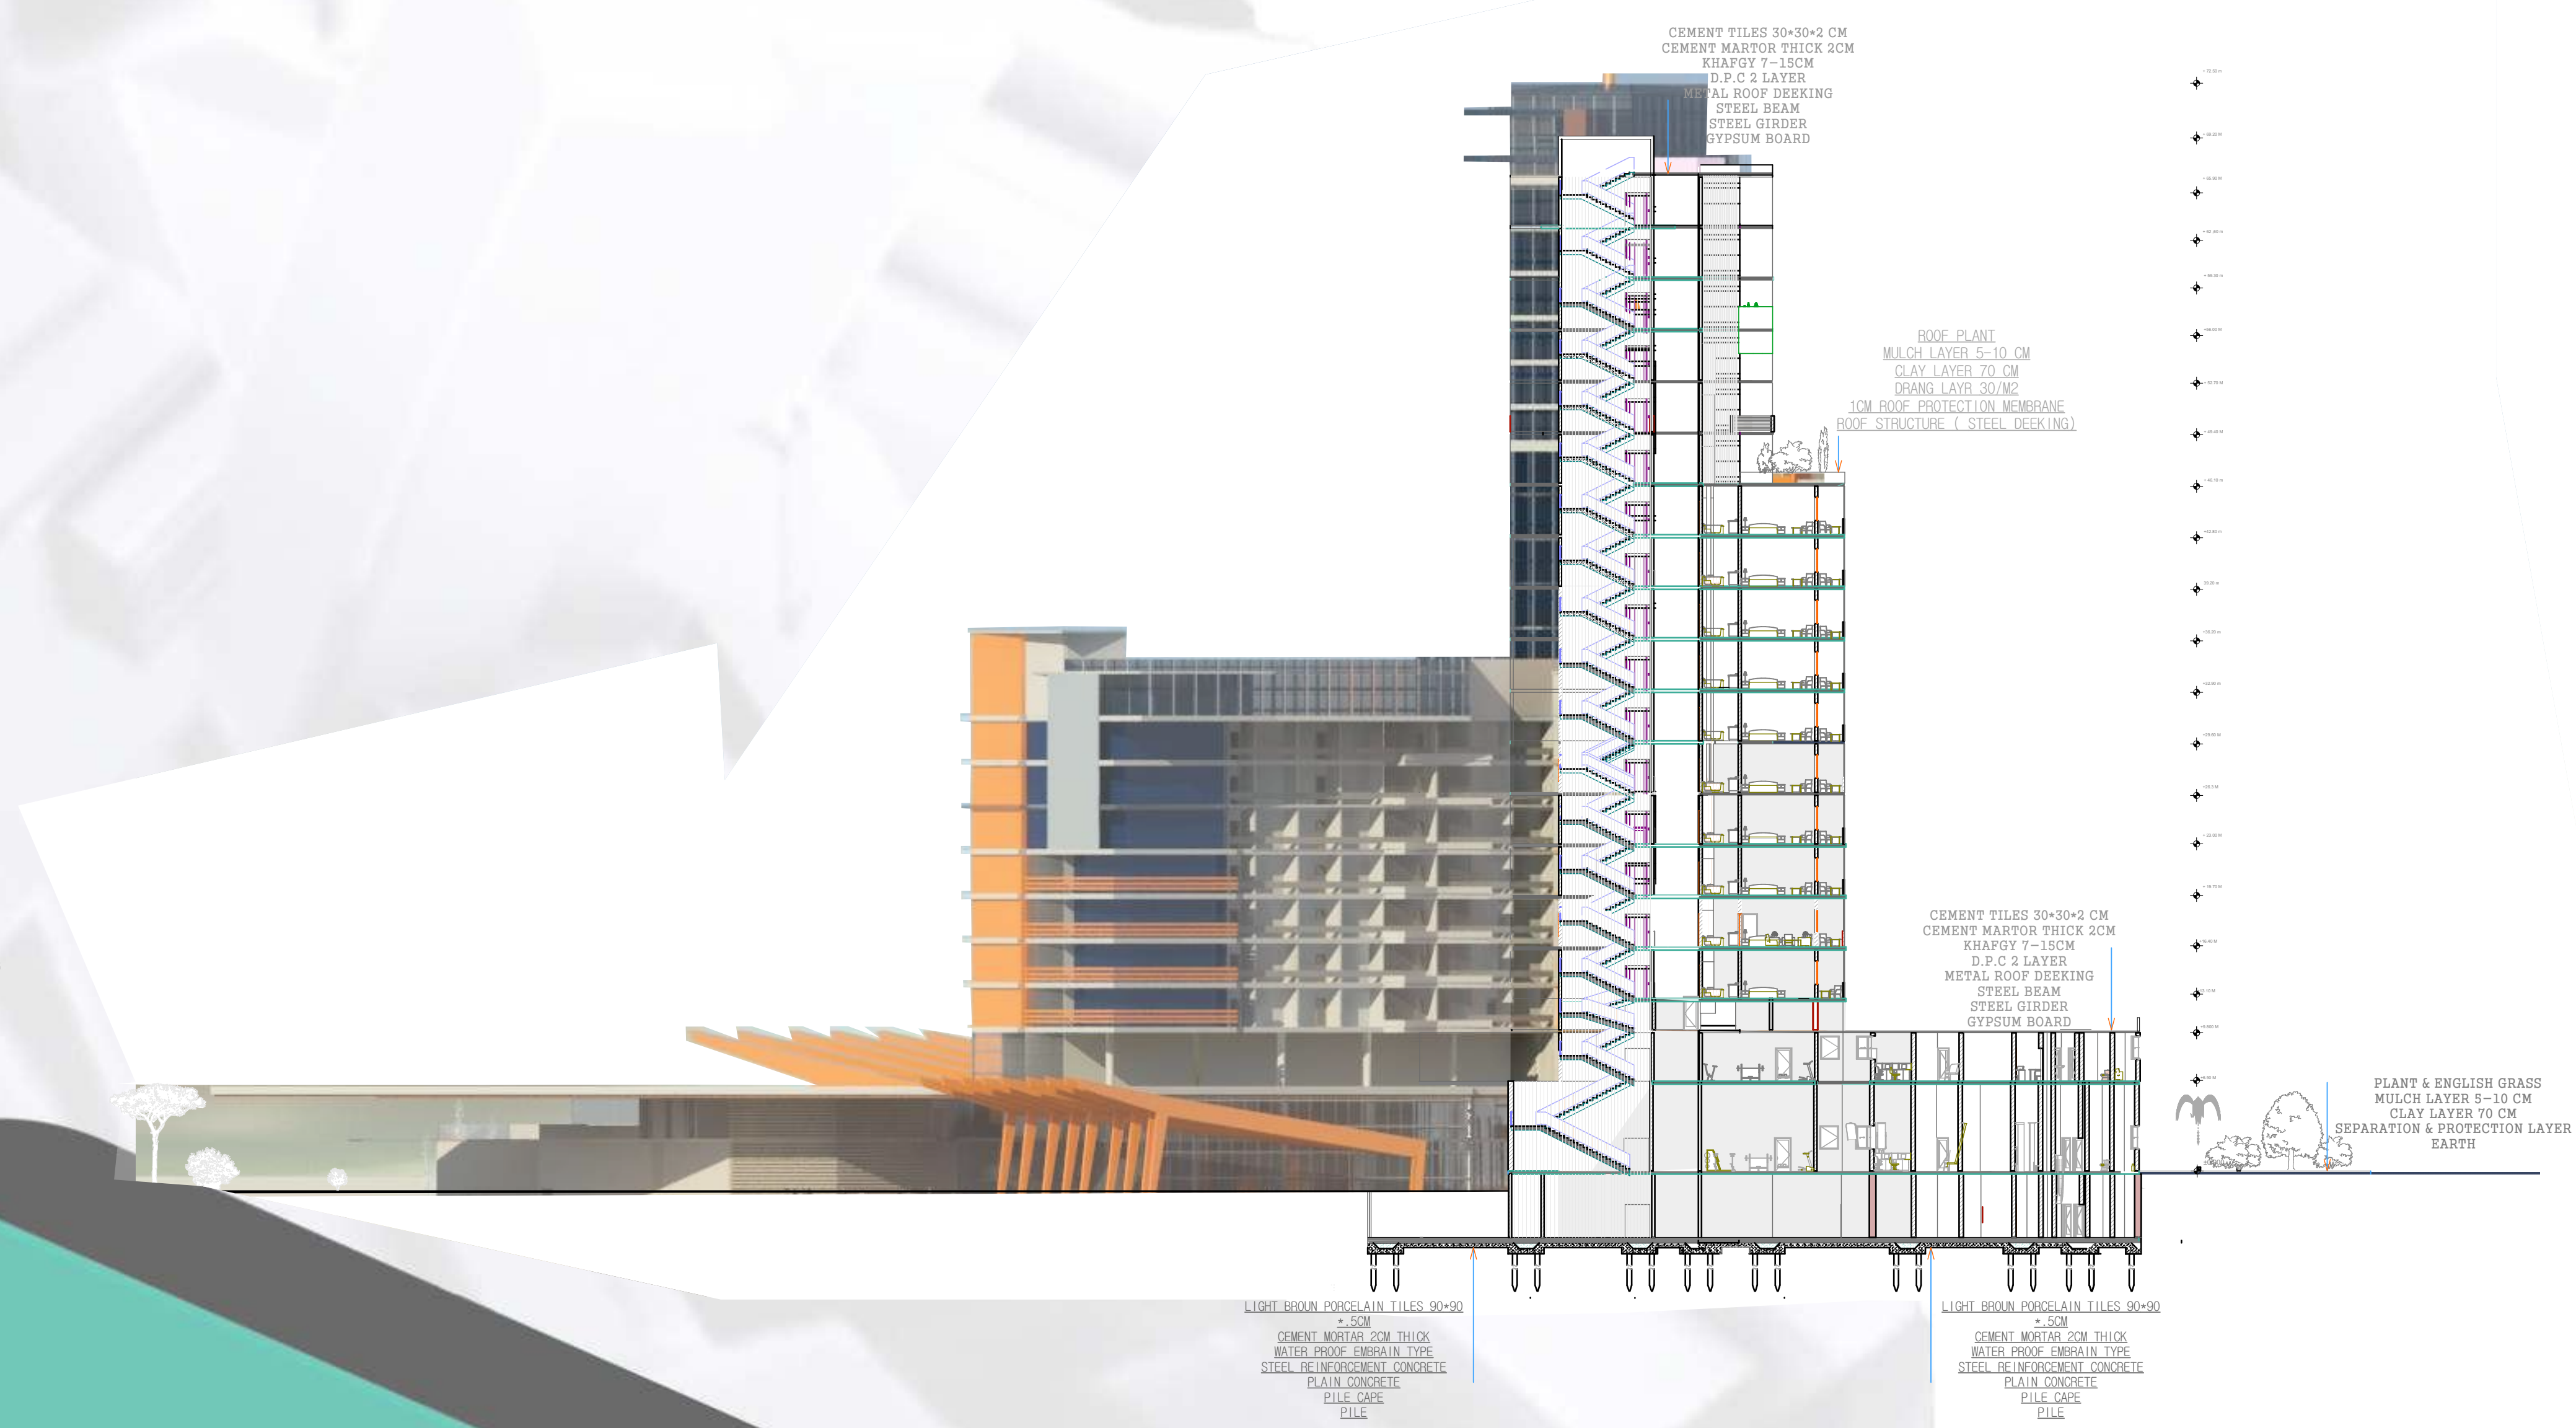

SHEET No:

PRESENTED BY:  
HIRA SALAH AL-TAYB  
SUPERVISOR:  
MHAZEN ABU ELREESH