




COMMERCIAL COMPLEX ADMINISTRATIVE

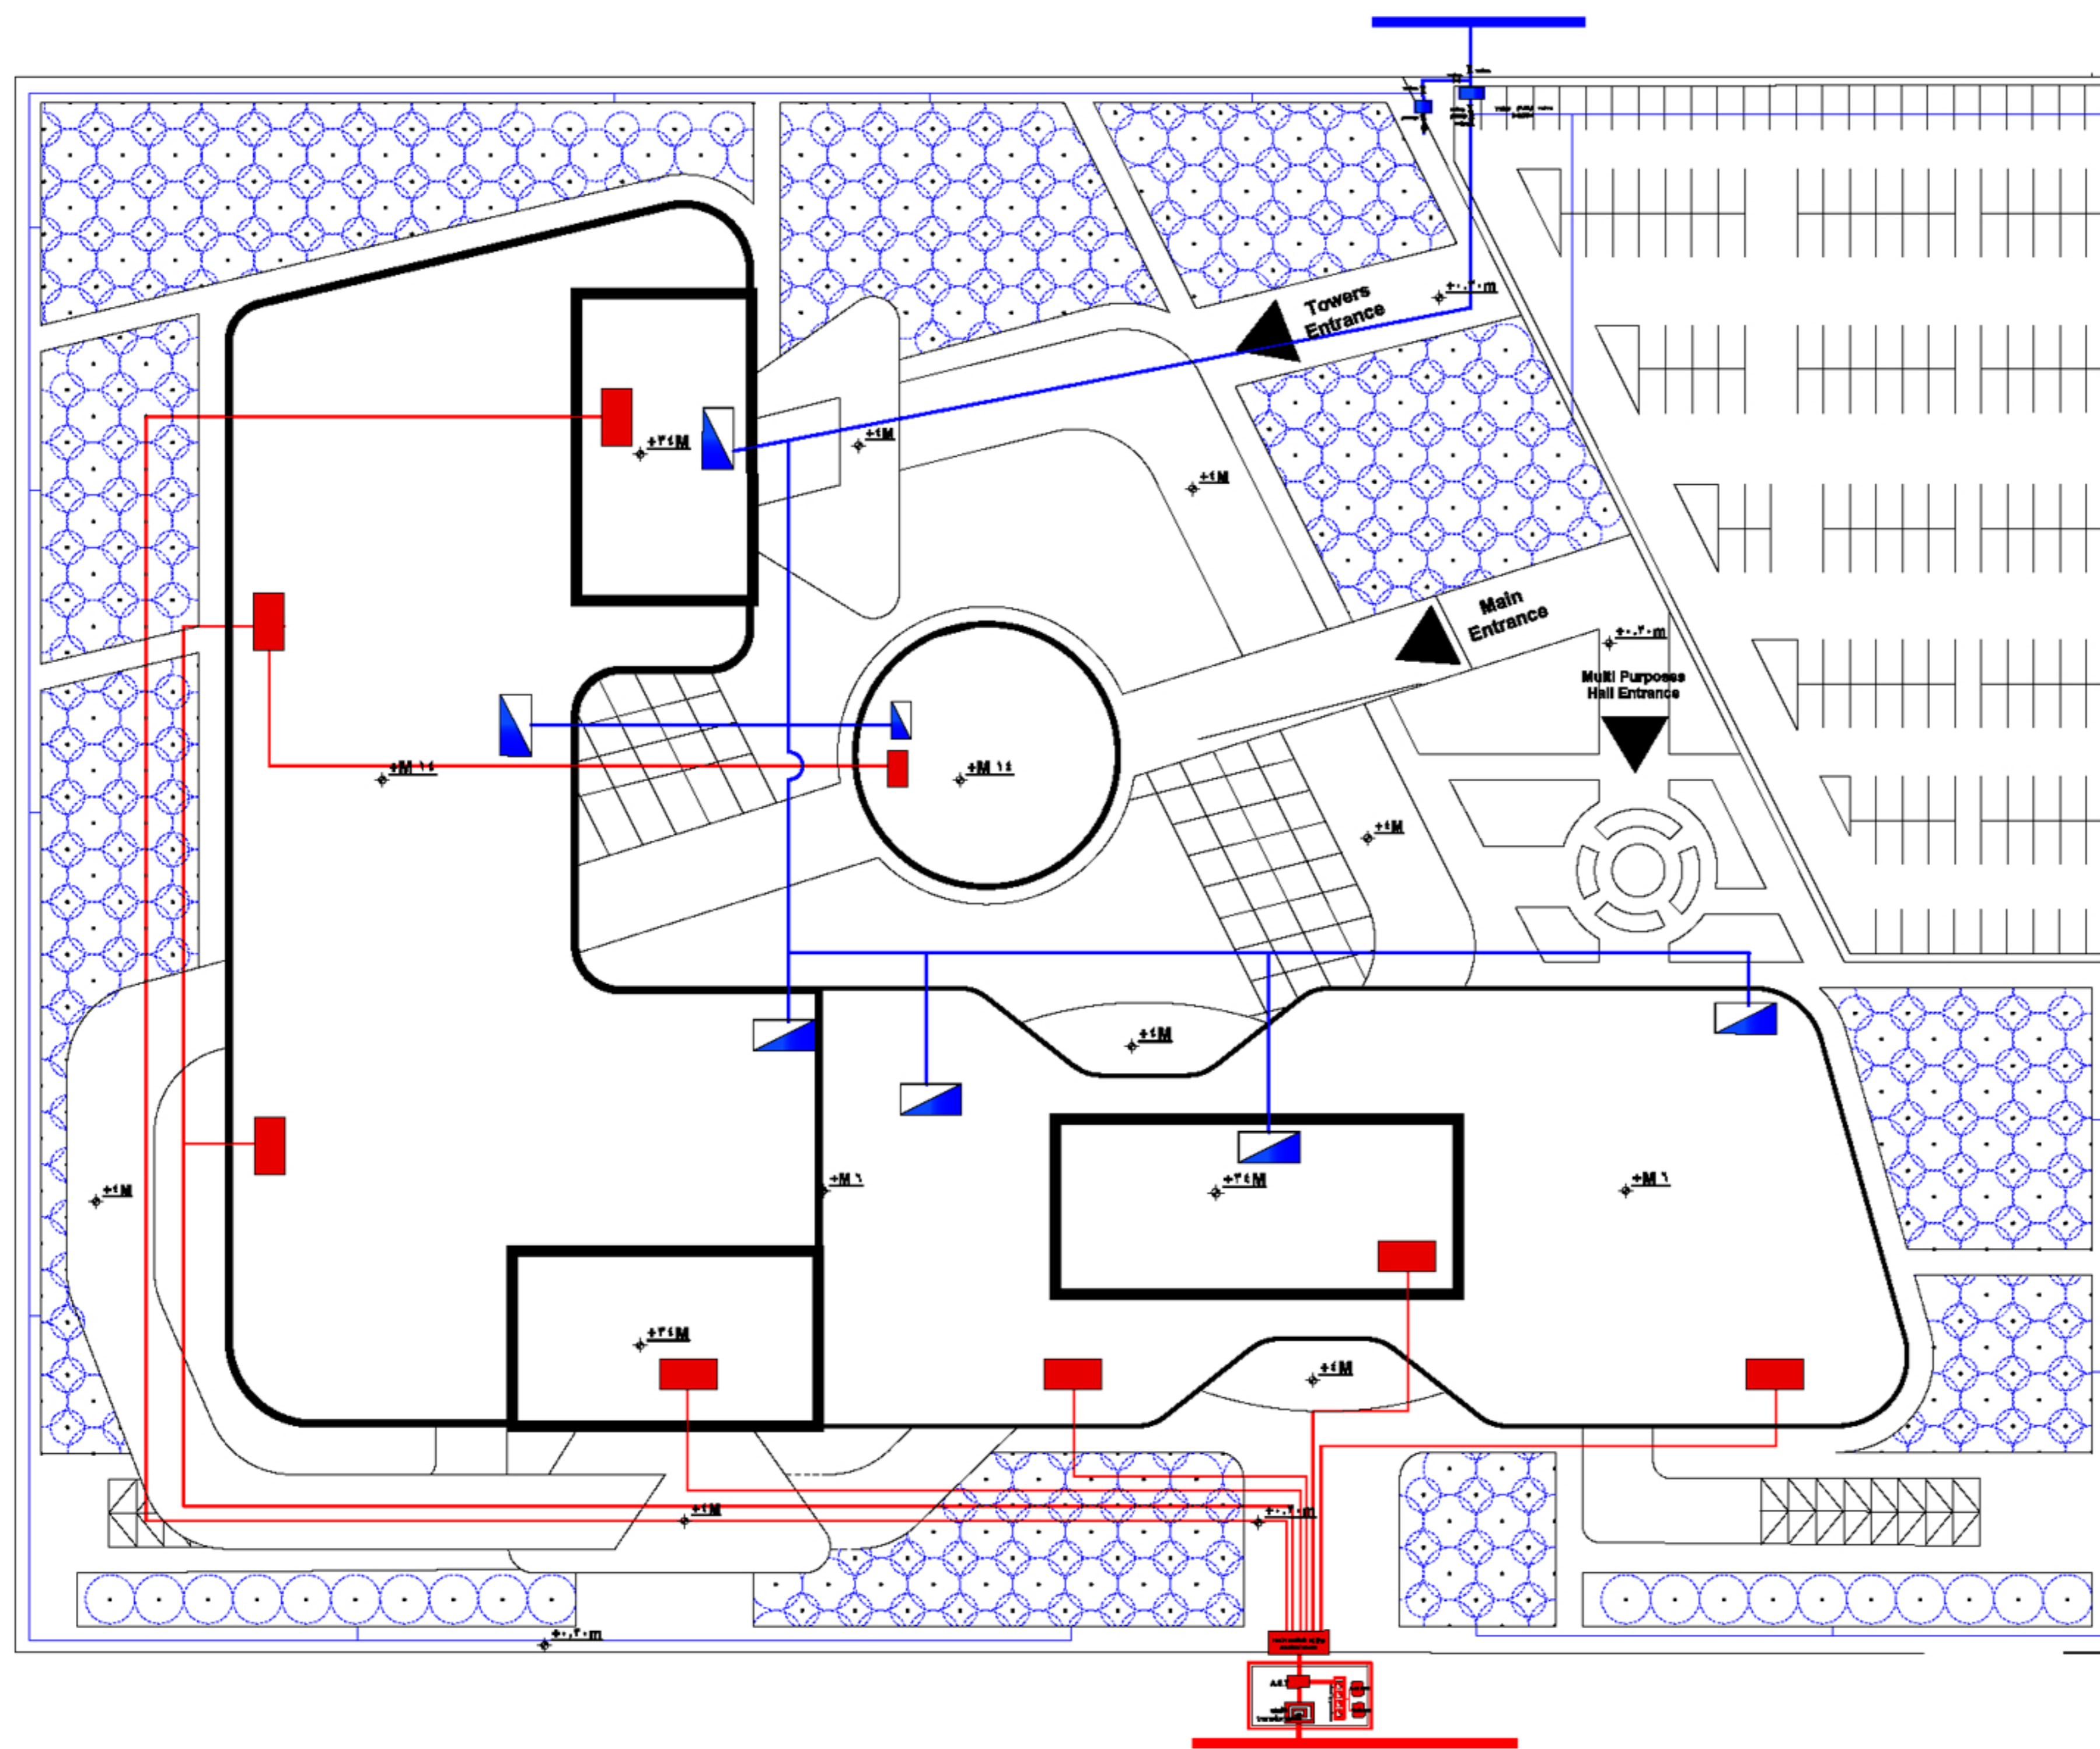

Remarks



meaning	key
main pipe (public system).size 8" DI	
main pipe 6"DI -6 bar	
secondary pipe size 6" DI-6bar	
secondary pipe size 4" DI -6bar	
land scape pipe size 2"DI	
valve	
sprinkles diameter 3.5 ,5,6 M	
half diameter sprinklers 3.5 M	
sprinkler	
pump	
uper water tank	
distroubution board	
main line of cable size 415	
secondary cable line size 220	
secondary cable line size 180	
stand by generatours 2 hourse	
main transformers	
fuell tank	

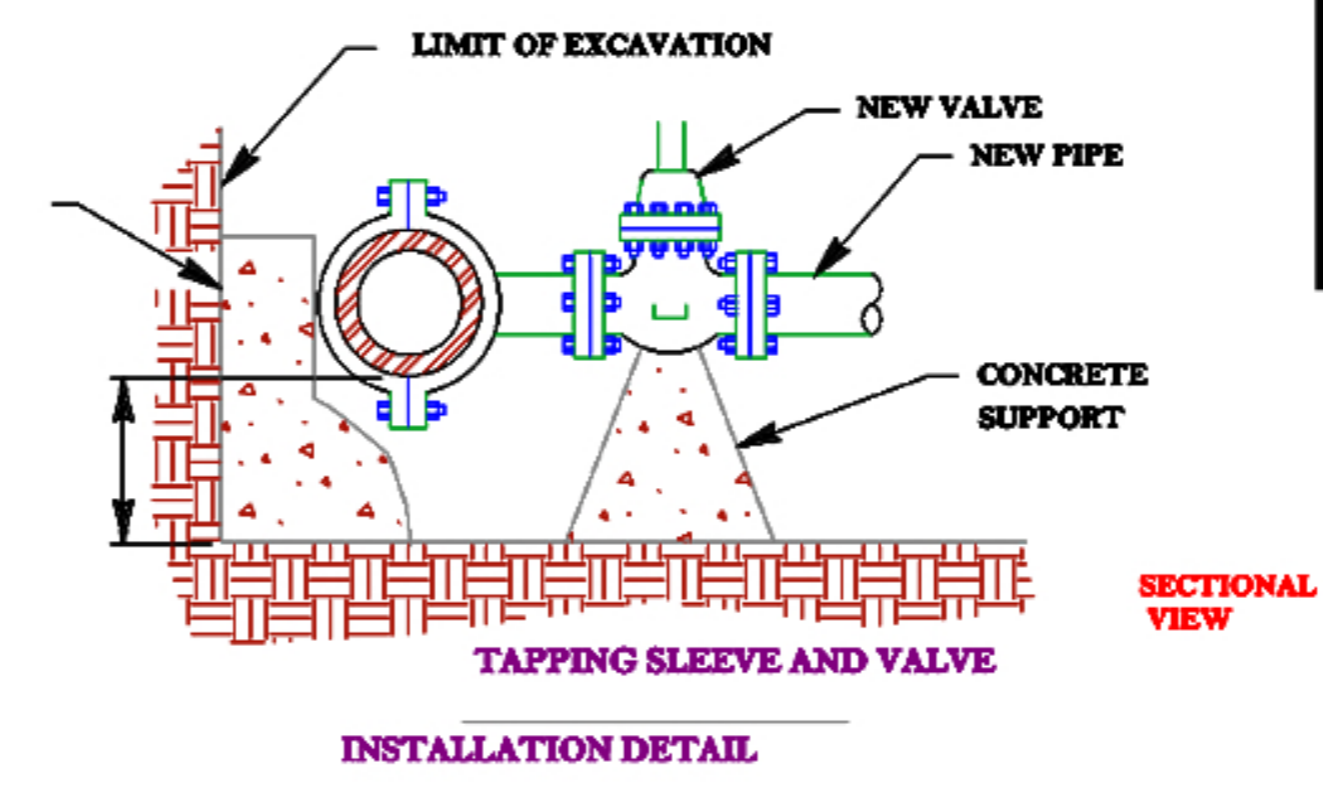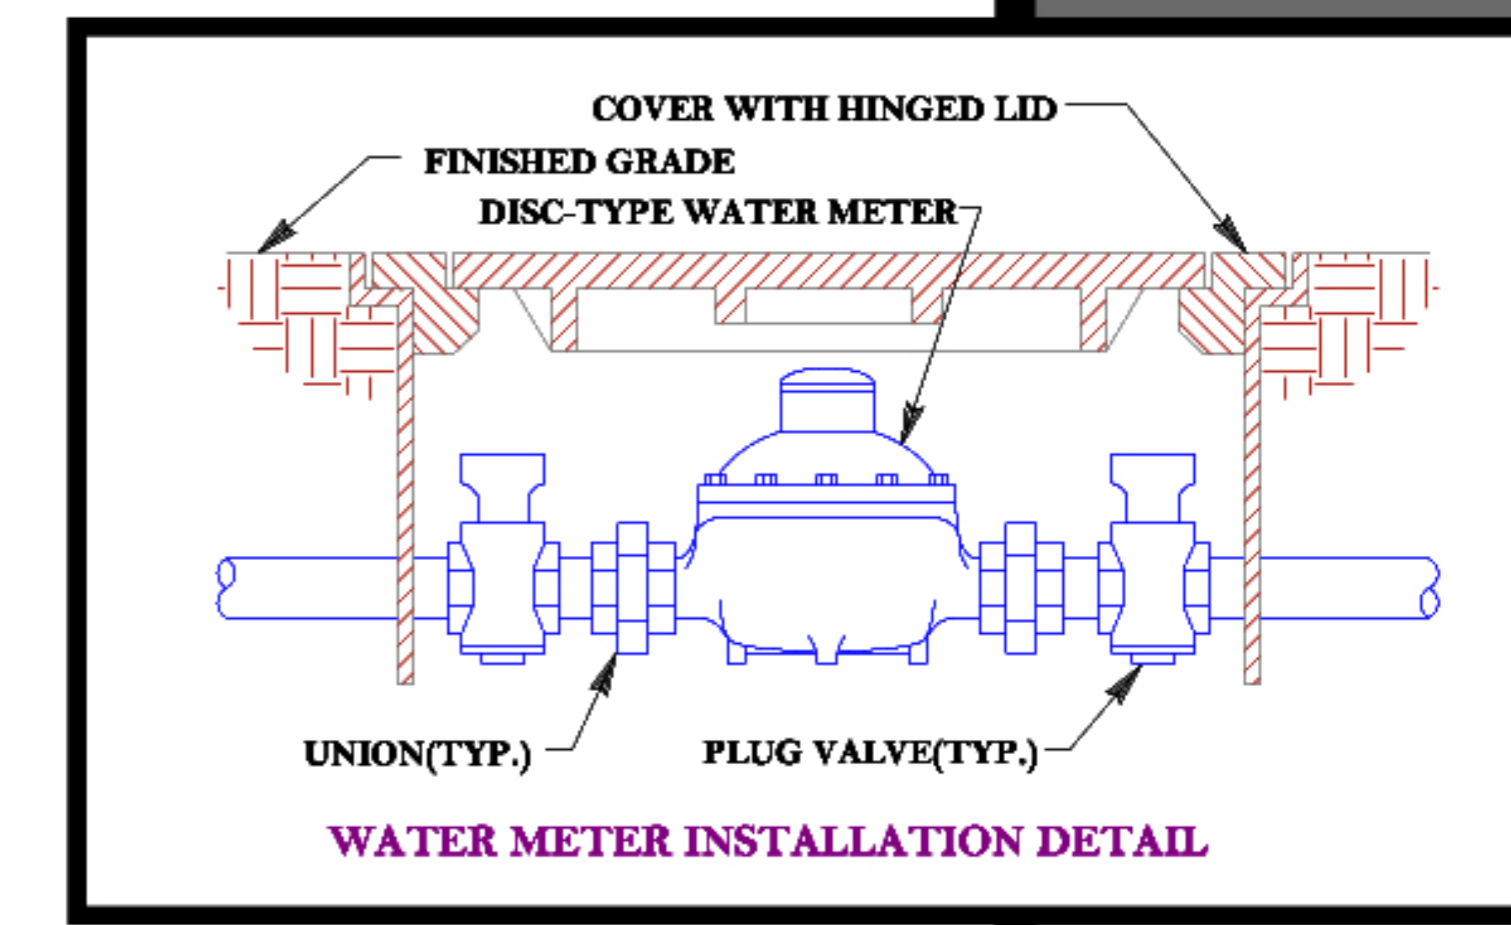

SITE ELECTRICITY & WATER SUPPLY

SCALE 1:500