


COMMERCIAL COMPLEX ADMINISTRATIVE

Remarks

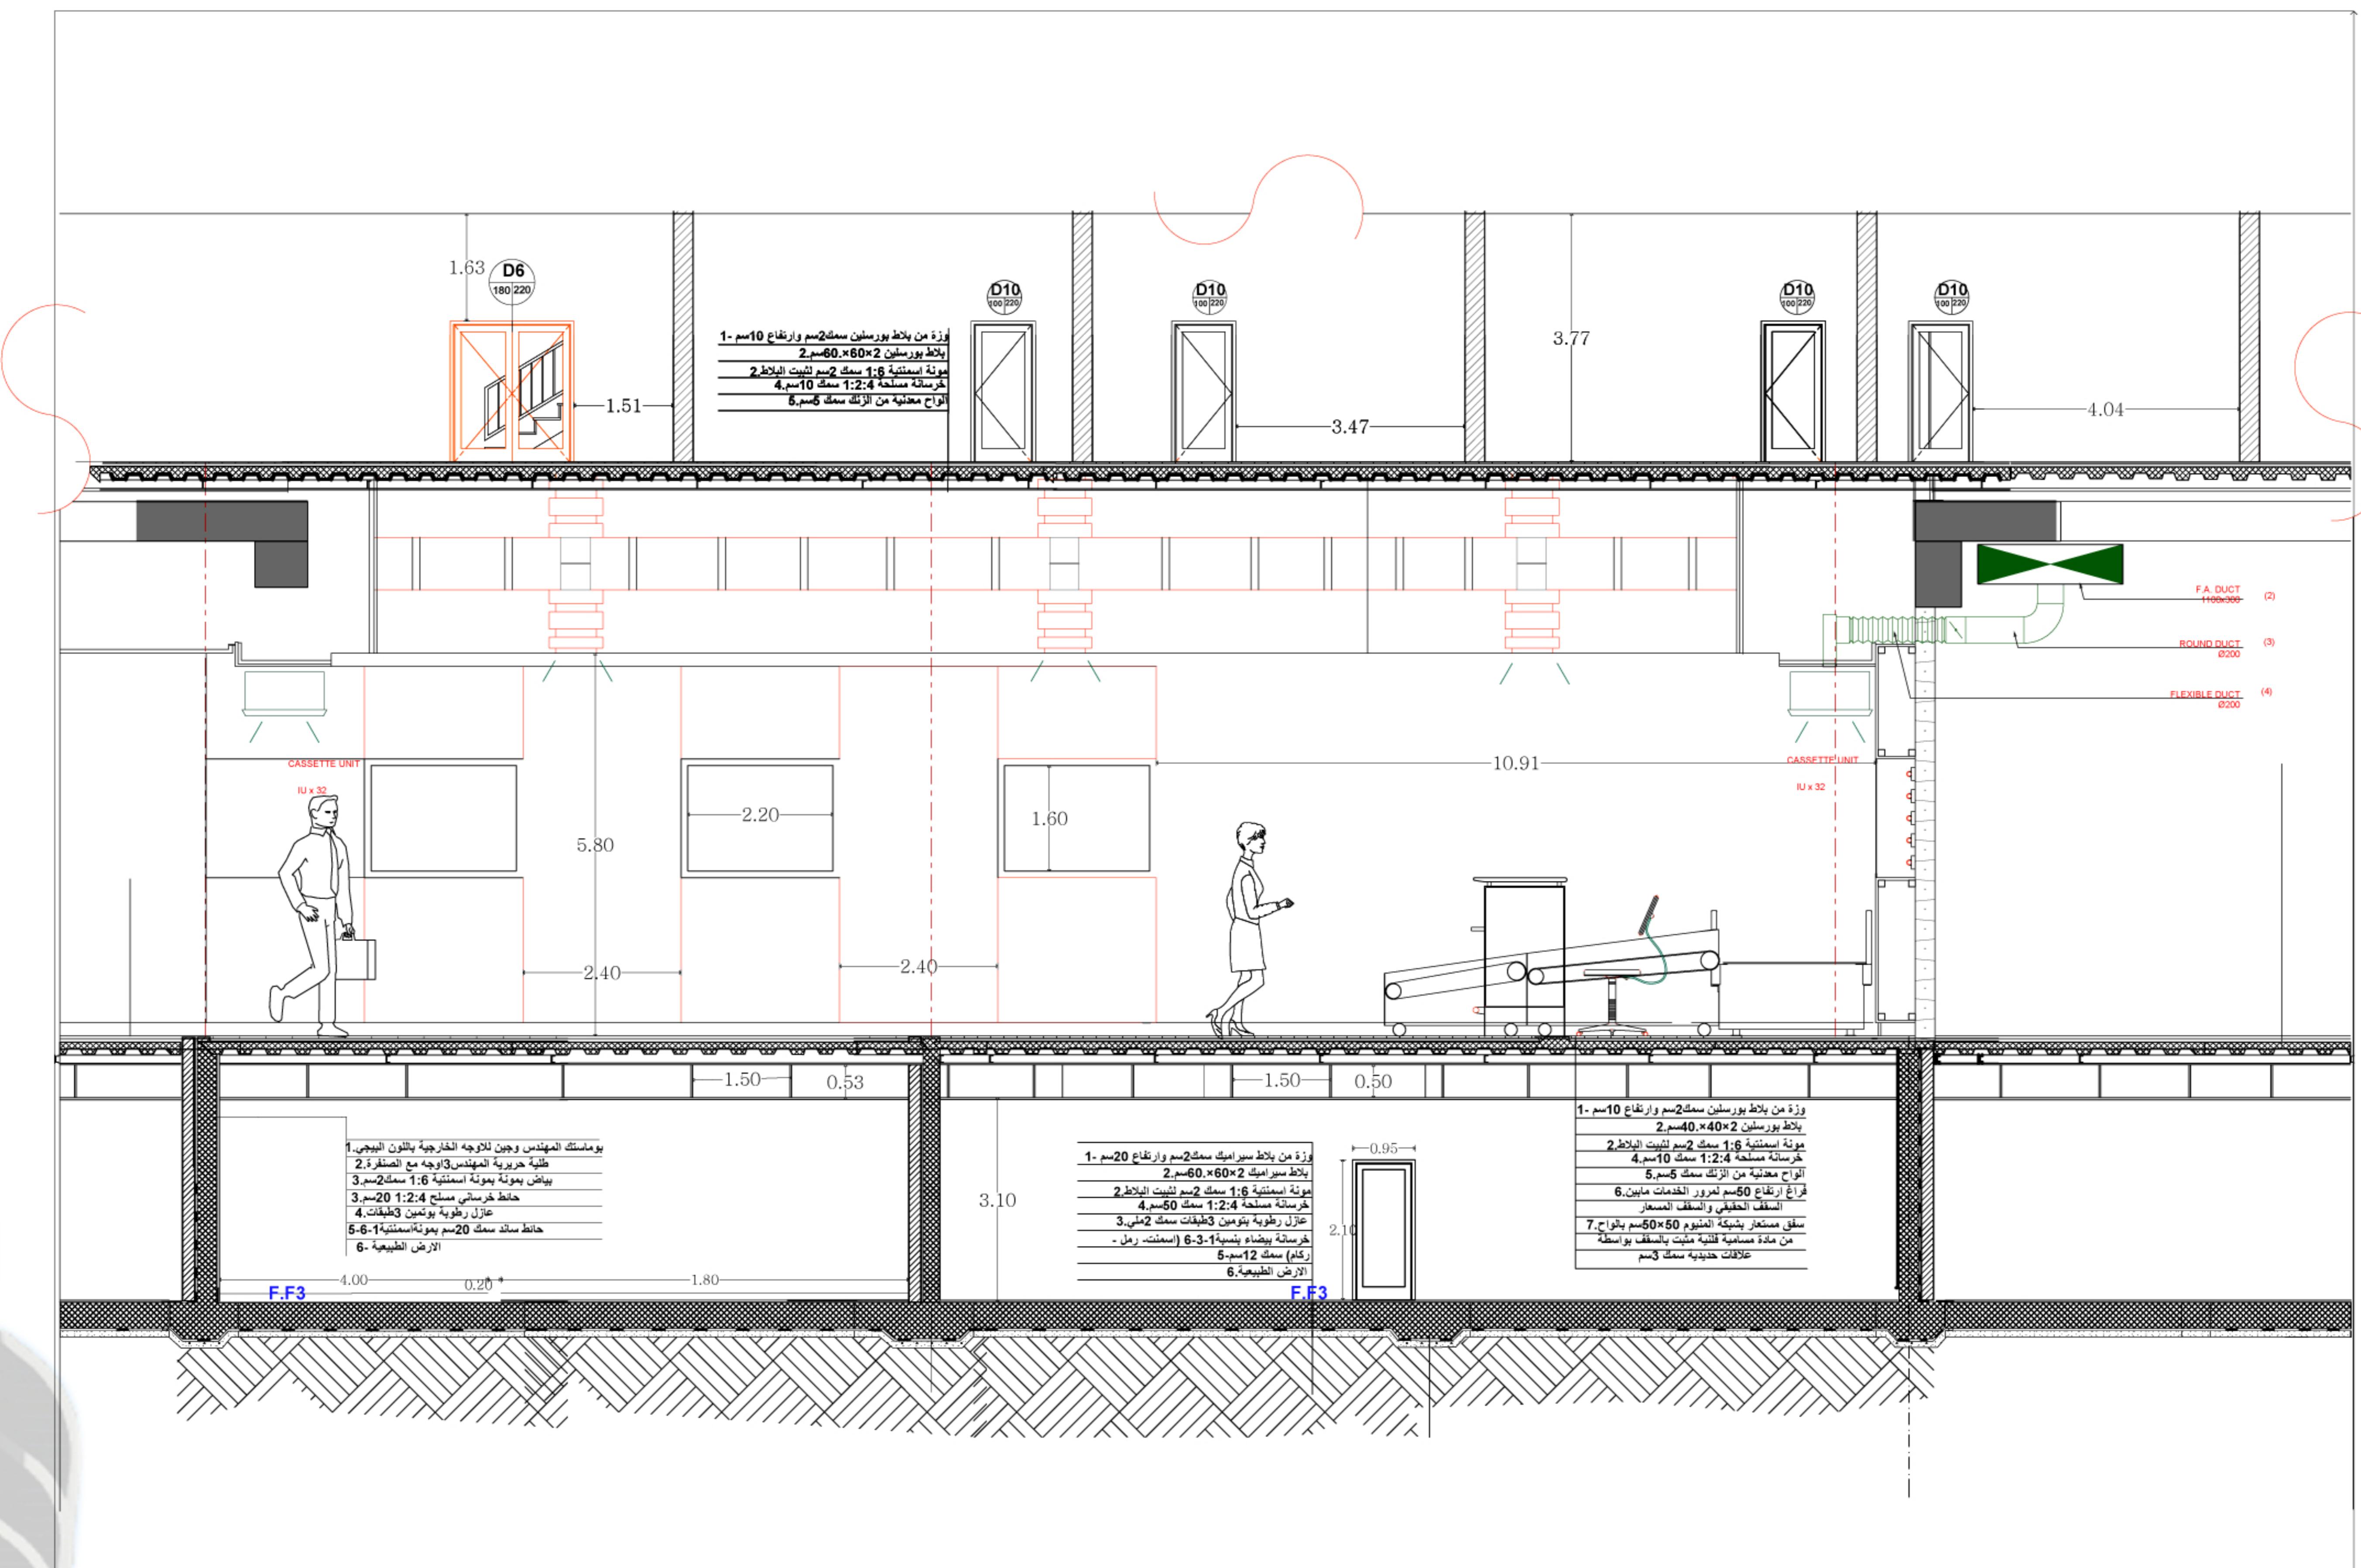

Part Section (Hyper Market)

SCALE 1:50