


# COMMERCIAL COMPLEX ADMINISTRATIVE

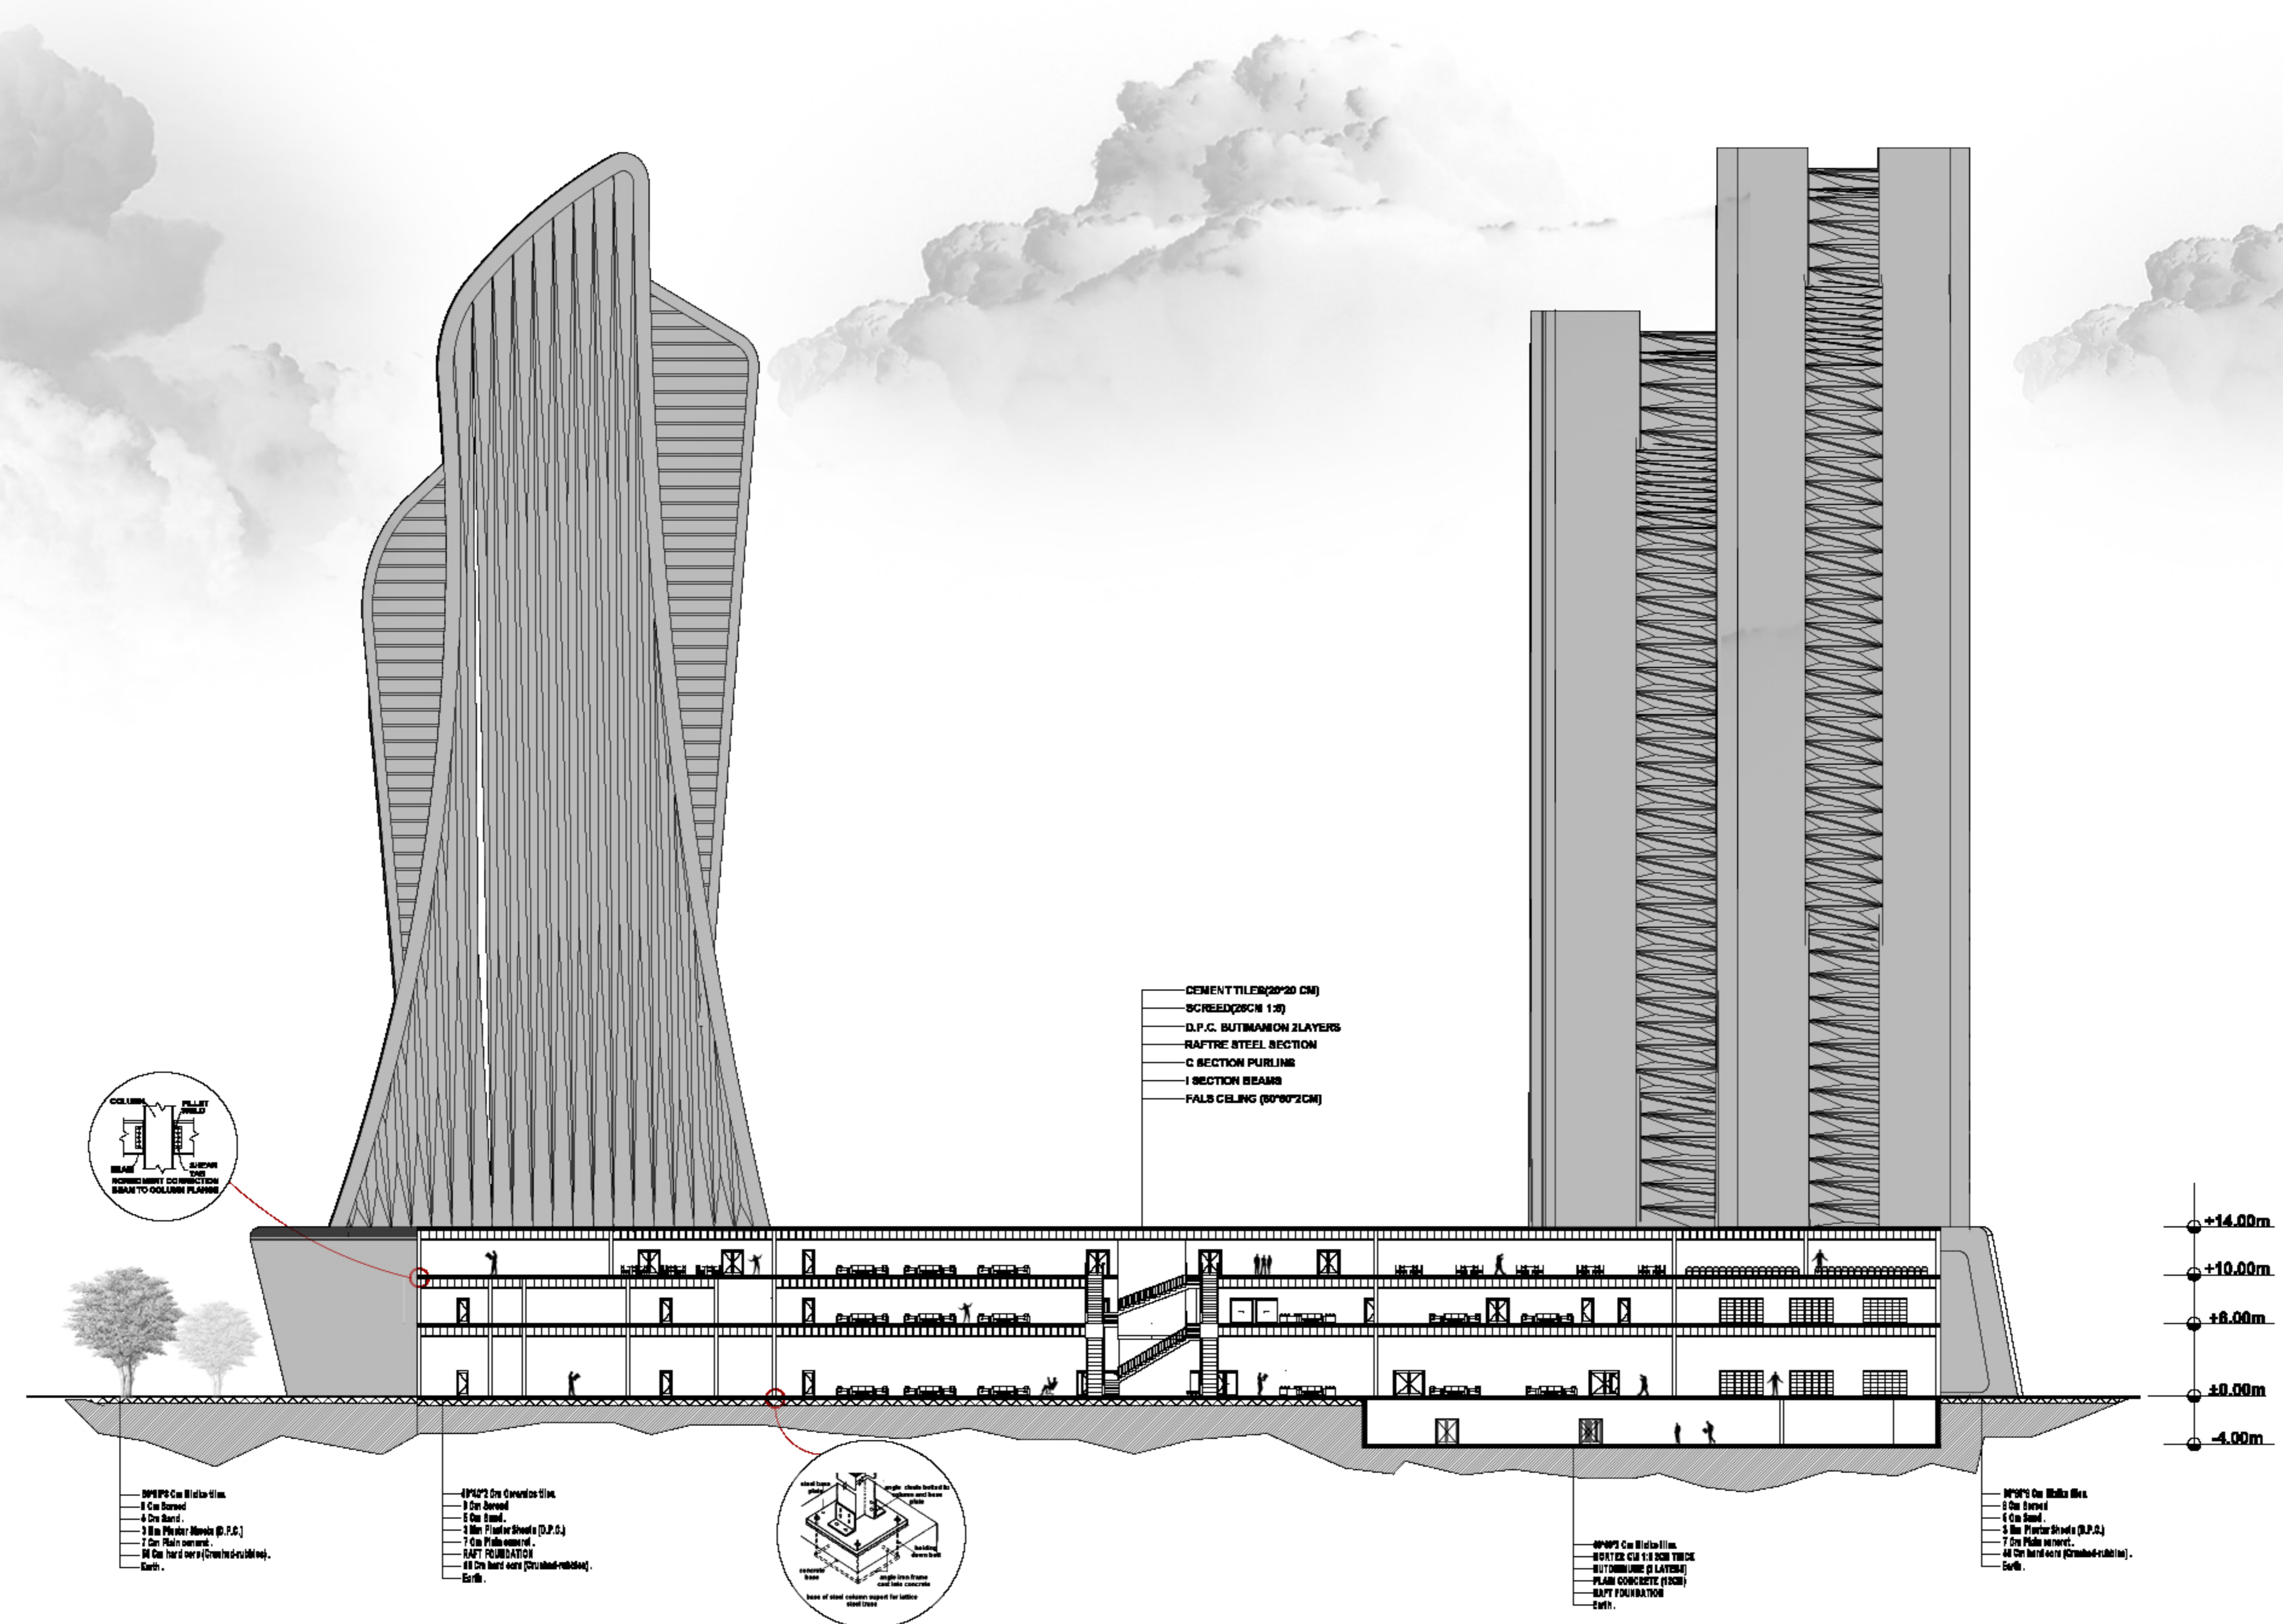

**SECTION B-B SCALE 1:300**