



all dimensions are in meter

- (F1) std palysoft flooring 10mm rubber compacted base
- (F2) vinly flooring adhesive cement mortar 2cm mix 1:3:6 D.P.C 2 layers R.C flat slab 1:2:4 mix hardcore
- (F3) carpet glue stepped metal platform
- (C1) exterior cover thermal insulation exterior dome metal framing airspace metal framing projection dome nano seam panels
- (C2) BCOMS sandwich wall outer skin micro rib flat (yellow color) purlins main rafter monoslope
- (C3) polyester fabric with PVC coating





part plan(exhb-) scale 1:50

sudan university of science and technology

college of architecture and planning

fatimah omer osman ali

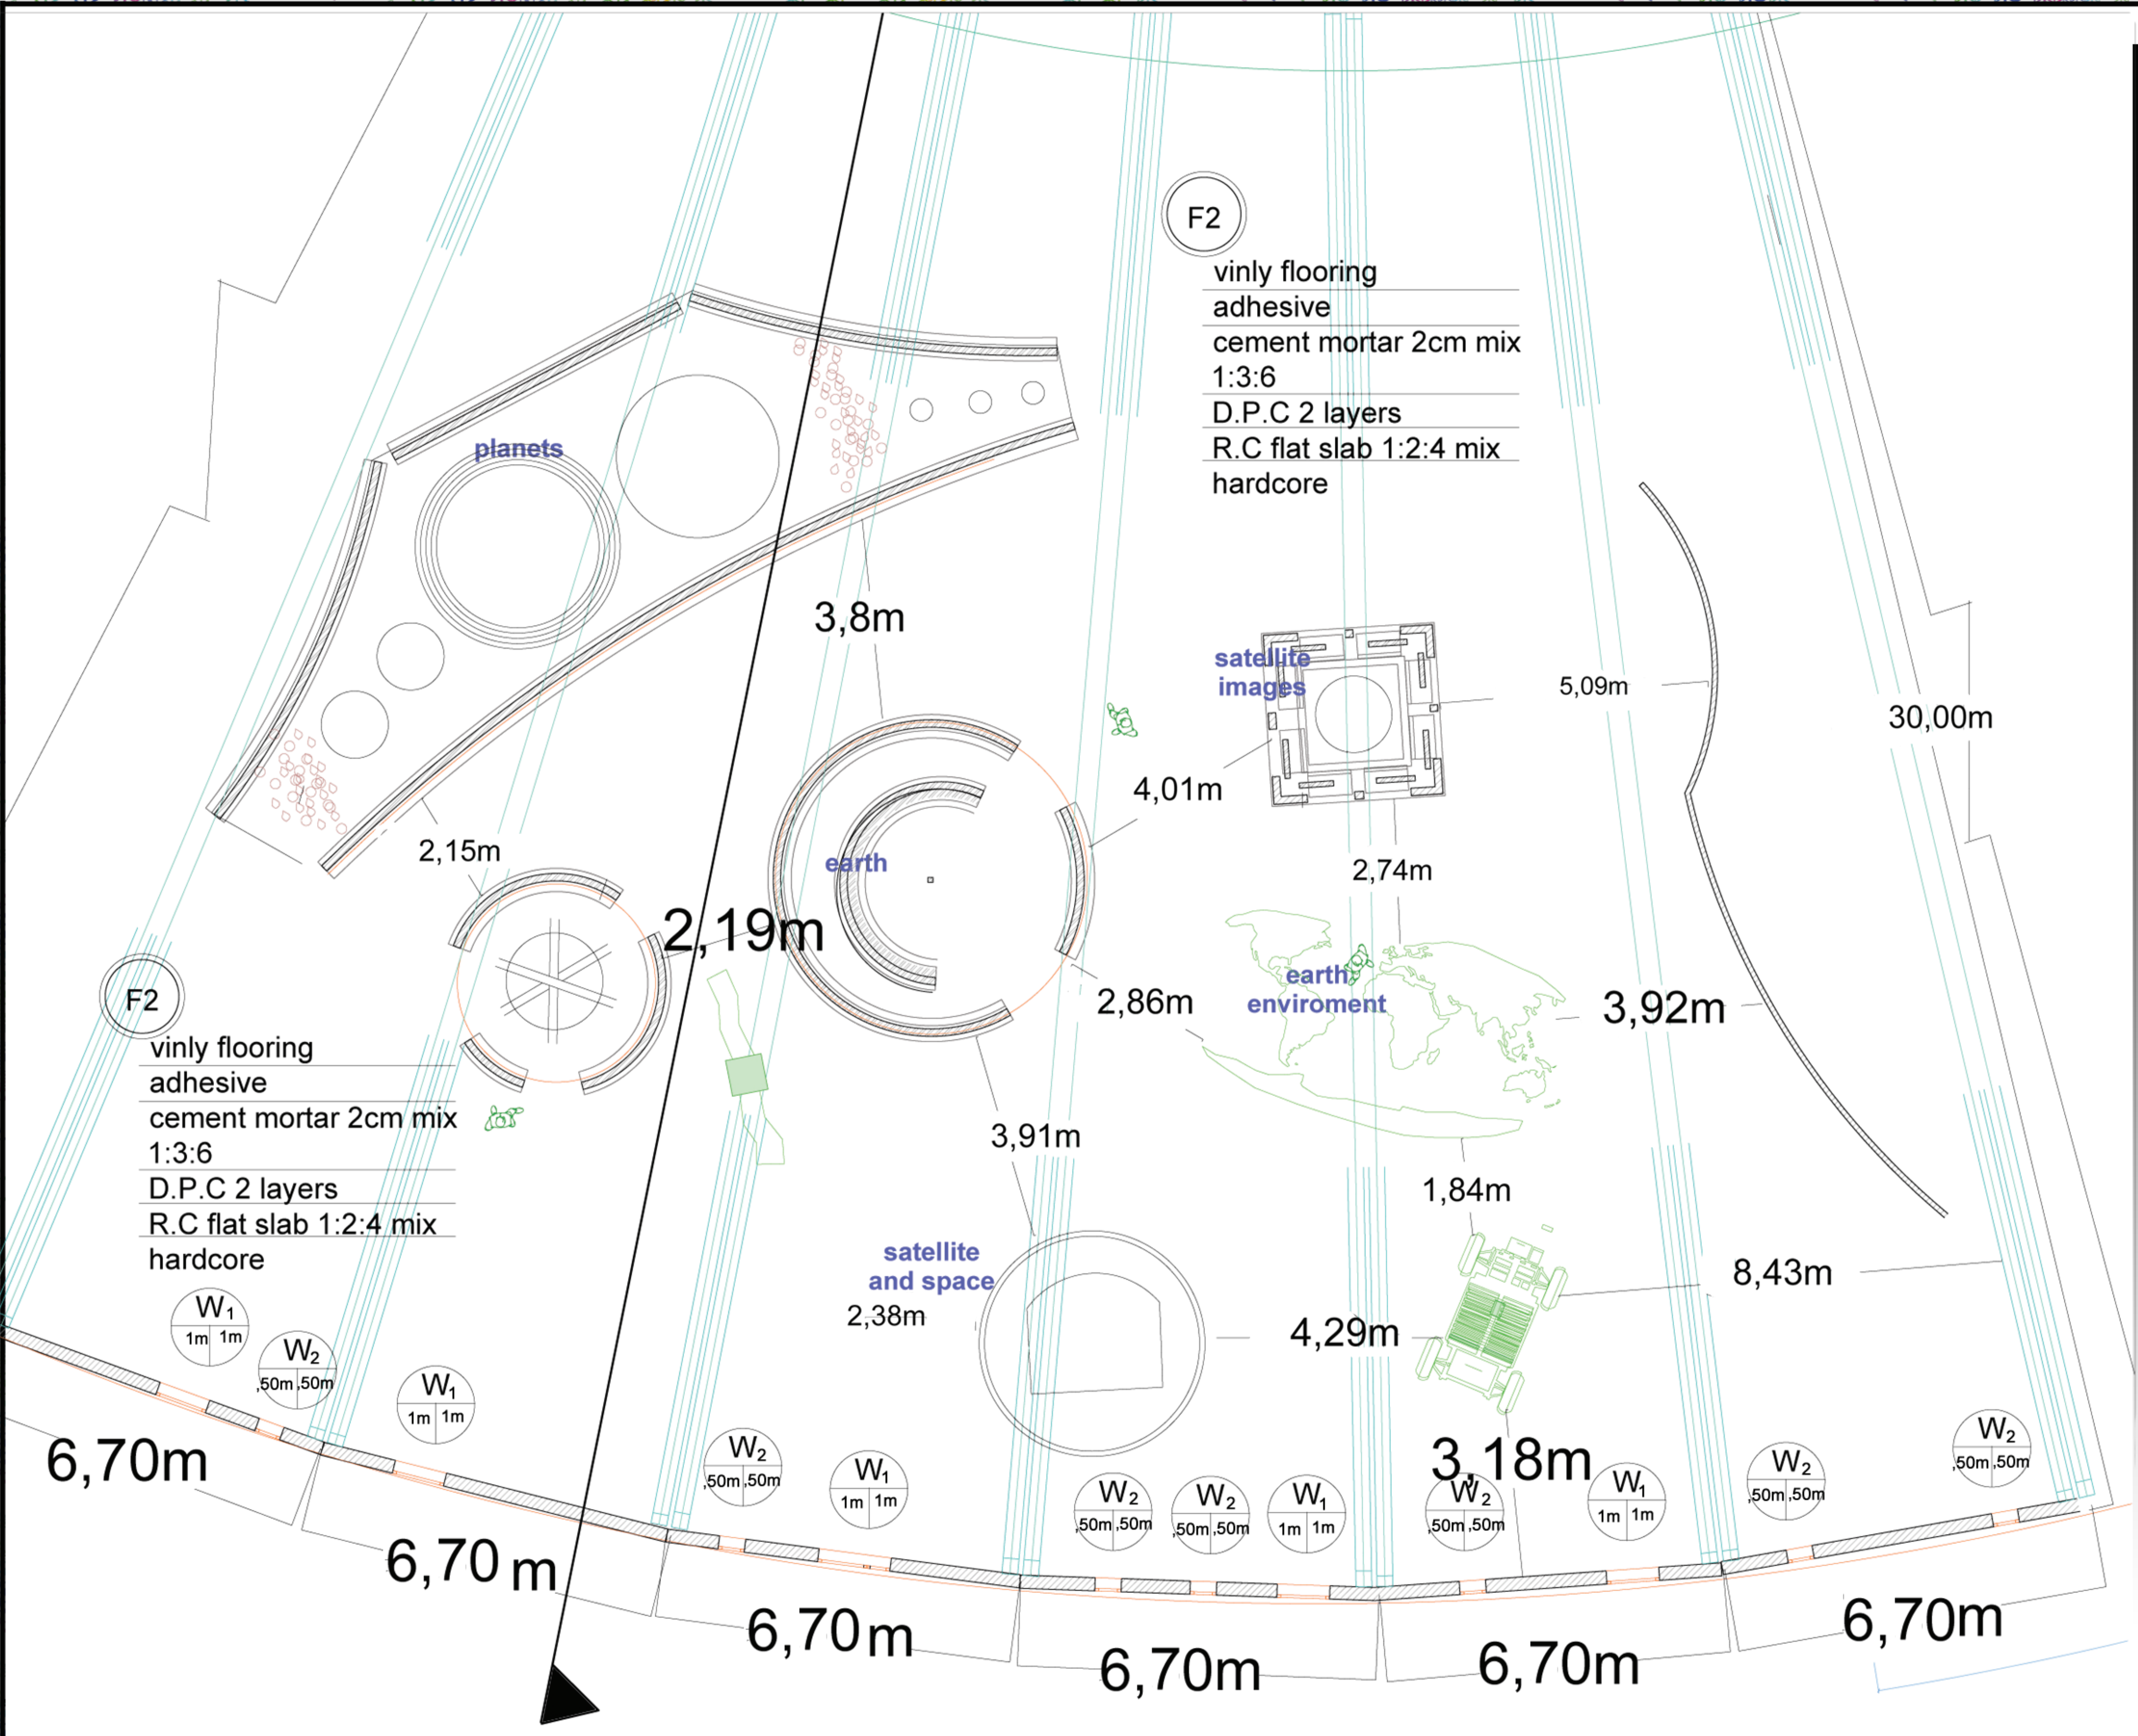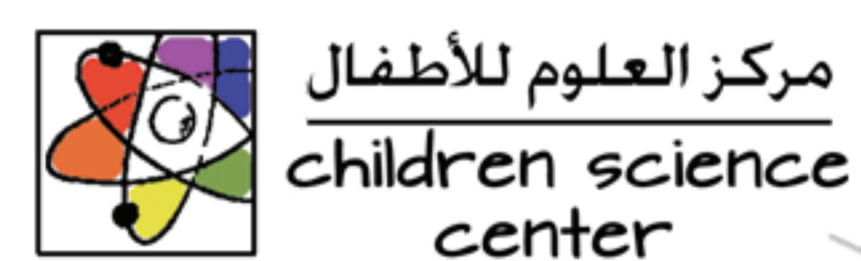

(F2)  
 vinly flooring  
 adhesive  
 cement mortar 2cm mix  
 1:3:6  
 D.P.C 2 layers  
 R.C flat slab 1:2:4 mix  
 hardcore

(F2)  
 vinly flooring  
 adhesive  
 cement mortar 2cm mix  
 1:3:6  
 D.P.C 2 layers  
 R.C flat slab 1:2:4 mix  
 hardcore

(W1) 1m 1m

(W2) .50m, .50m

(W1) 1m 1m

(W2) .50m, .50m

(W1) 1m 1m

(W2) .50m, .50m

(W2) .50m, .50m

(W1) 1m 1m

(W2) .50m, .50m

(W1) 1m 1m

(W2) .50m, .50m

(W2) .50m, .50m

6,70m

6,70m

6,70m

6,70m

6,70m

6,70m

3,8m

2,19m

2,15m

4,01m

2,74m

5,09m

30,00m

2,86m

3,92m

3,91m

1,84m

8,43m

4,29m

3,18m