


C2

BCOMS sandwich wall  
outer skin micro  
rib flat (yellow color)  
purlins  
main rafter monoslope

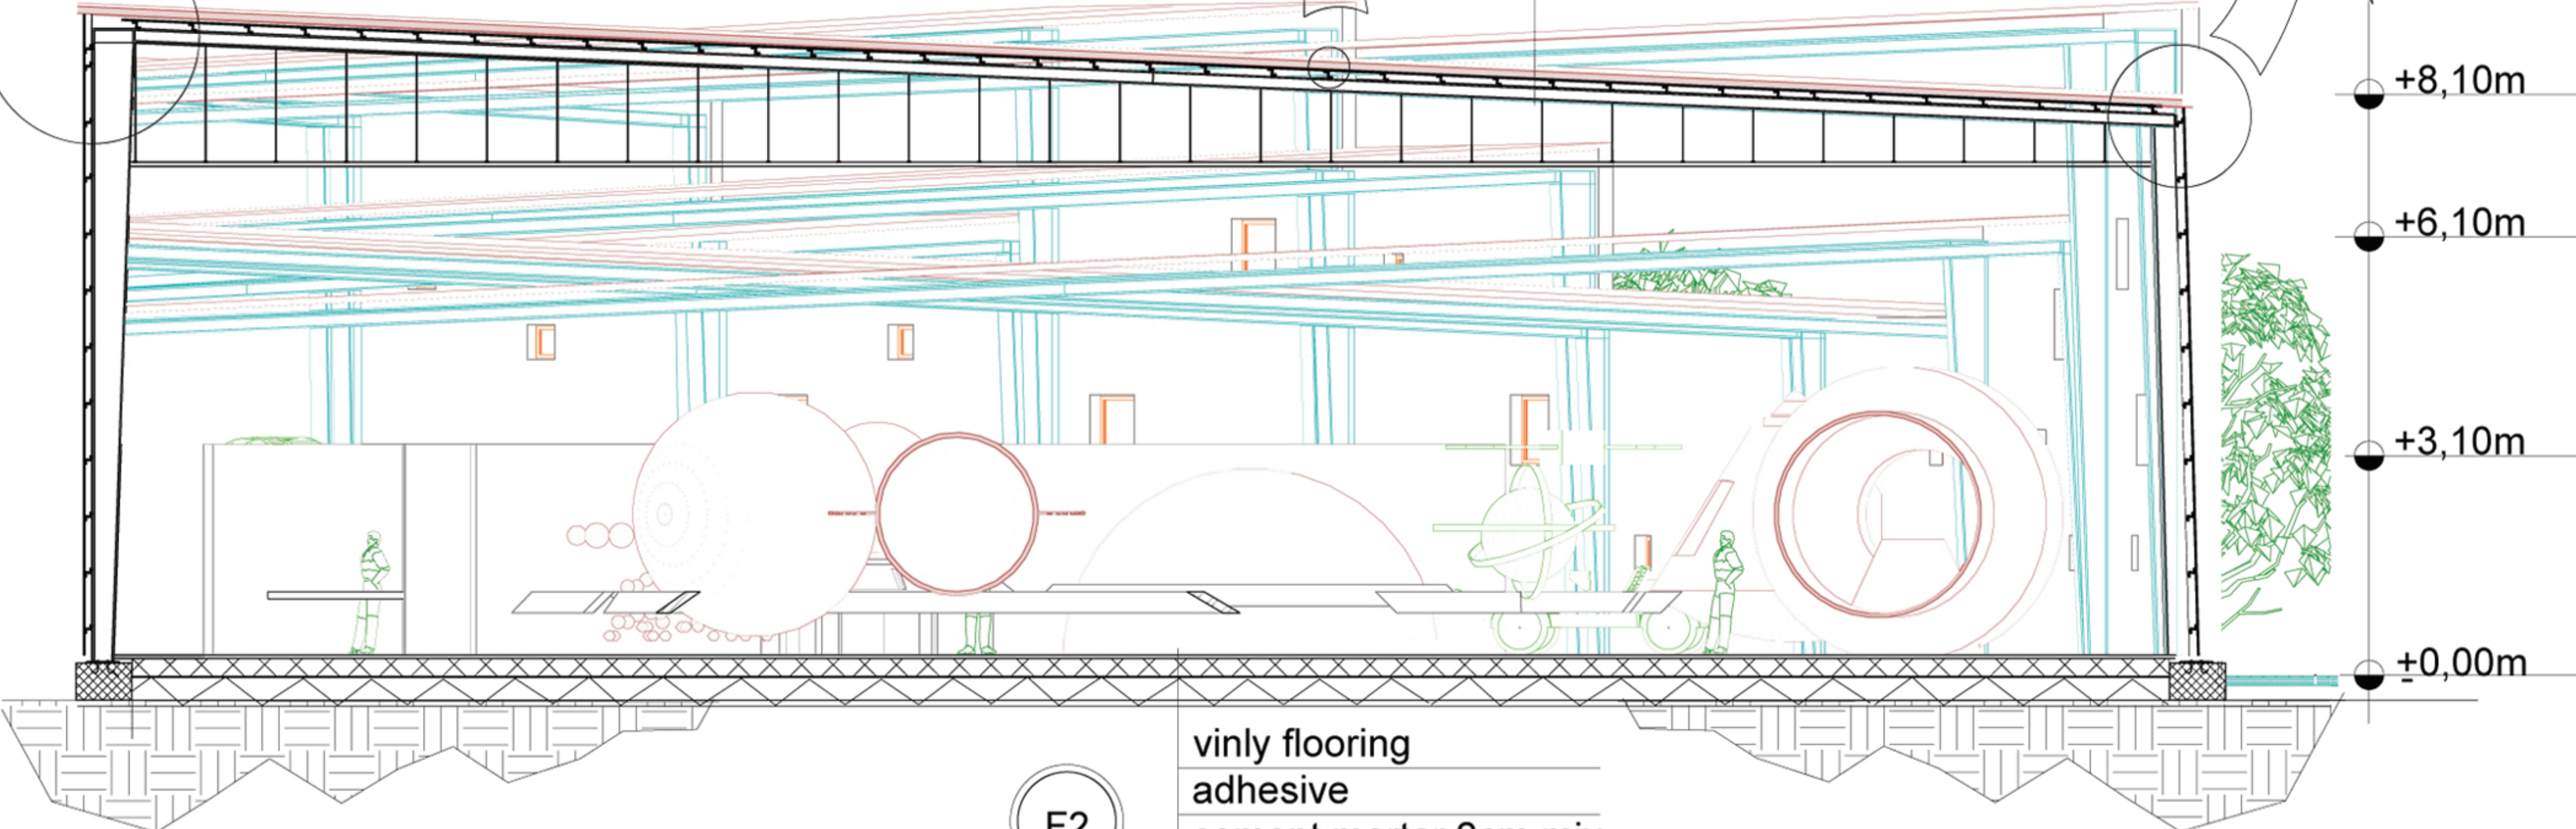

F2

vinly flooring  
adhesive  
cement mortar 2cm mix  
1:3:6  
D.P.C 2 layers  
R.C flat slab 1:2:4 mix  
hardcore

F1 std palysoft flooring 10mm  
rubber  
compacted base

F2 vinly flooring  
adhesive  
cement mortar 2cm mix  
1:3:6  
D.P.C 2 layers  
R.C flat slab 1:2:4 mix  
hardcore

F3 carpet  
glue  
stepped metal platform

C1 exterior cover  
thermal insulation  
exterior dome metal  
framing  
airspace  
metal framing  
projection dome nano seal  
panels

C2 BCOMS sandwich wall  
outer skin micro  
rib flat (yellow color)  
purlins  
main rafter monoslope

C3 polyester fabric with PVC  
coating

part section(exhb-)  
scale 1:50

sudan university of science  
and technology

college of architecture and  
planning

fatimah omer osman ali

