




**Remarks:**

All Dimensions in metric units

DOORS			
SYM	HIGH	WIDTH	DESCRIPTION
D1	2.10	1.00	single hinged aluminum door
D2	2.10	0.80	single hinged aluminum door

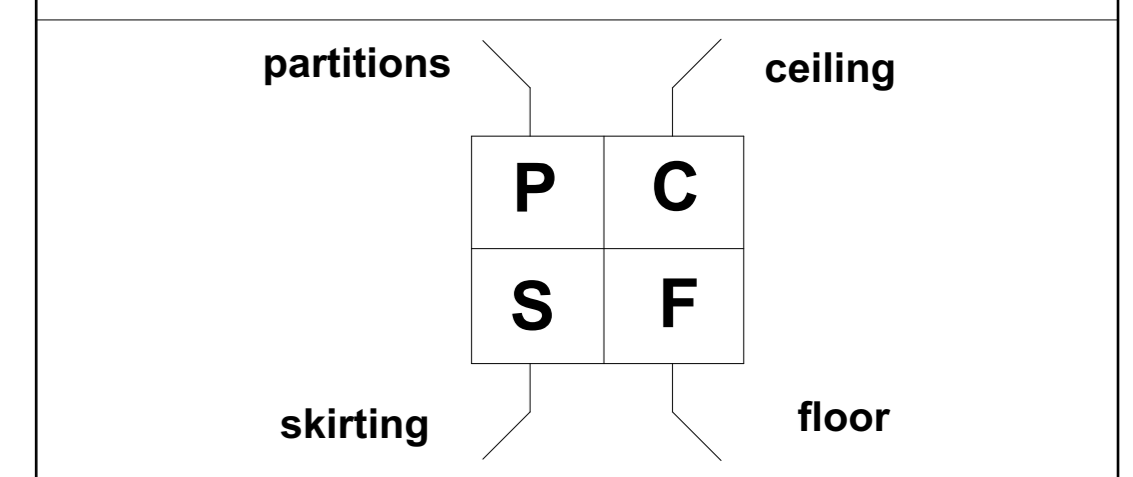

**CEILING**

C  
 -porcelain tiles (40\*40\*2)cm  
 2-cm mortar c/s 1:8 mix  
 - plain concrete layer  
 -aluminium sheet to hold concrete  
 -z section purlin mounted on i section rigid frame rafter  
 - false ceiling

**FLOOR**


F  
 -porcelain tiles (40\*40\*2)cm  
 2-cm mortar c/s 1:8 mix  
 - plain concrete layer  
 -aluminium sheet to hold concrete  
 -z section purlin mounted on i section rigid frame rafter  
 - false ceiling

skirting

S  
 PORCELAIN (10\*50\*08)cm

partitions


P  
 CERAMIC TILES (30\*25\*05)  
 OVER C/S 1:6 OVER ONE  
 BLOCK WALL 1:6 CEMENT  
 MORTAR

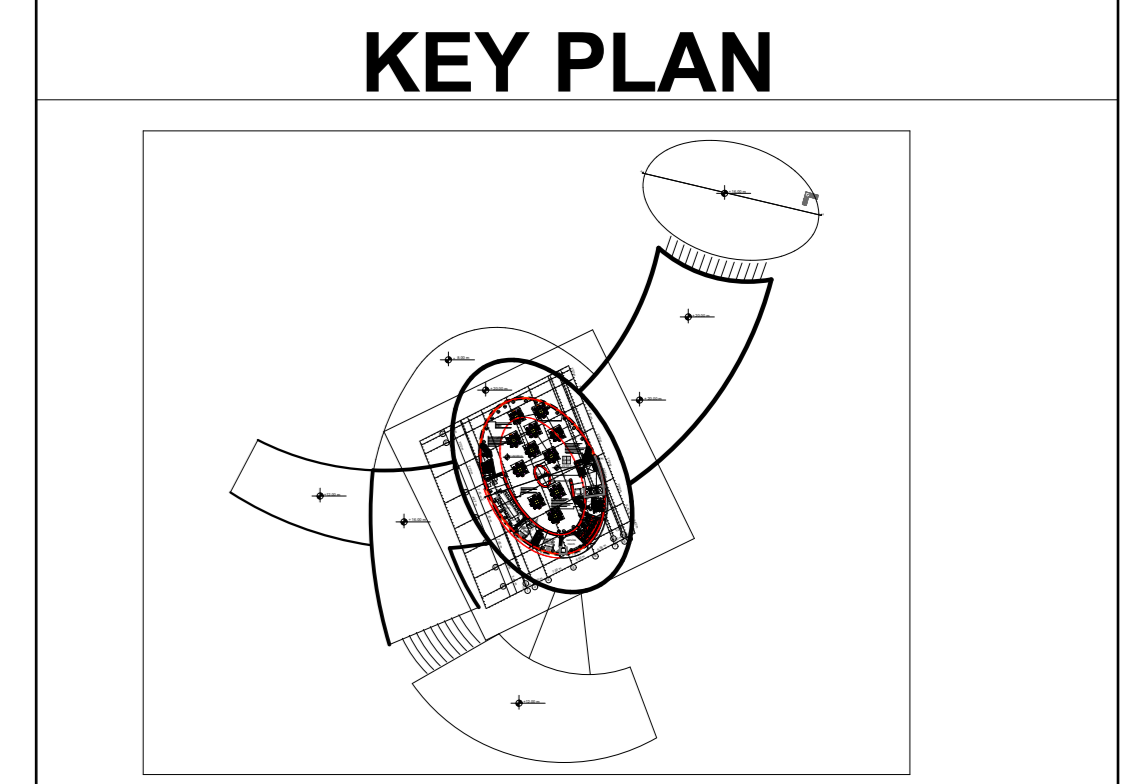


**PART PLAN  
OPEN OFFICE**

Sudan University of  
 Science & Technology  
 College of Architecture &  
 Planning  
 5<sup>th</sup> Year  
 Sudanese Residency For  
 communication Company's

Designed By :  
 Nazik Hassan Mohammed  
 Supervision:  
 T. NAGWA ALMOFTI

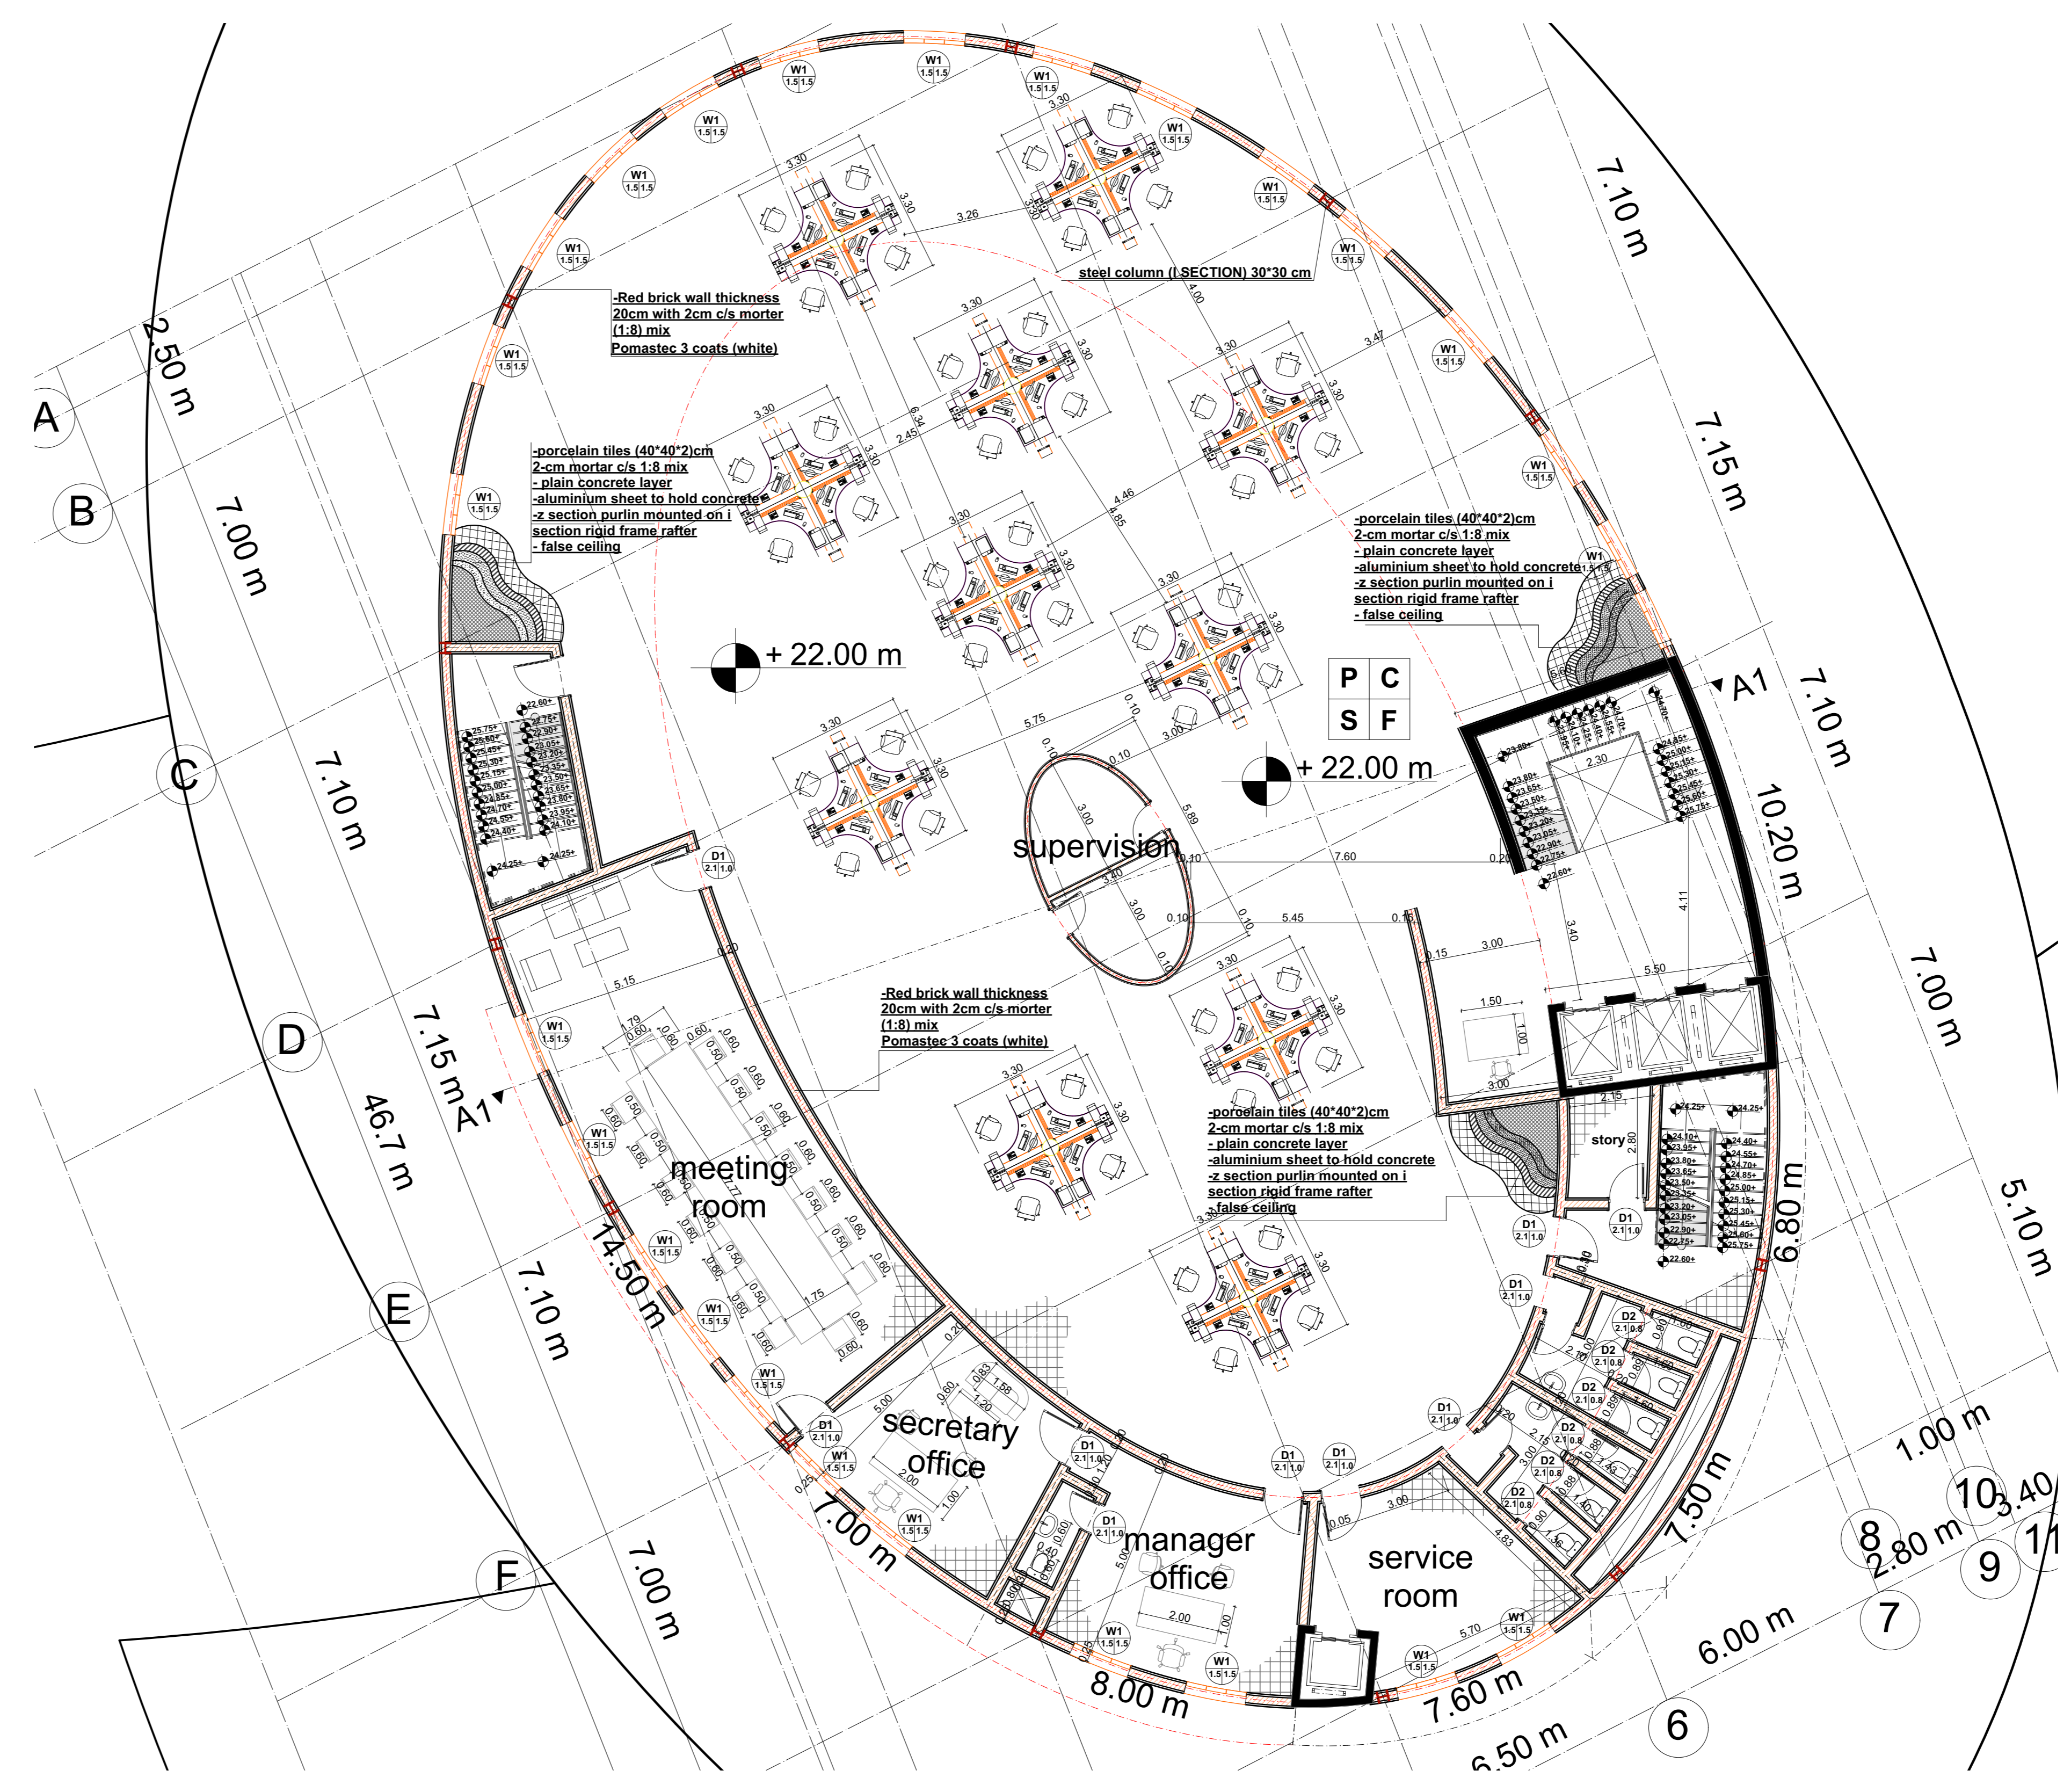

**PART PLAN : OPEN OFFICE**

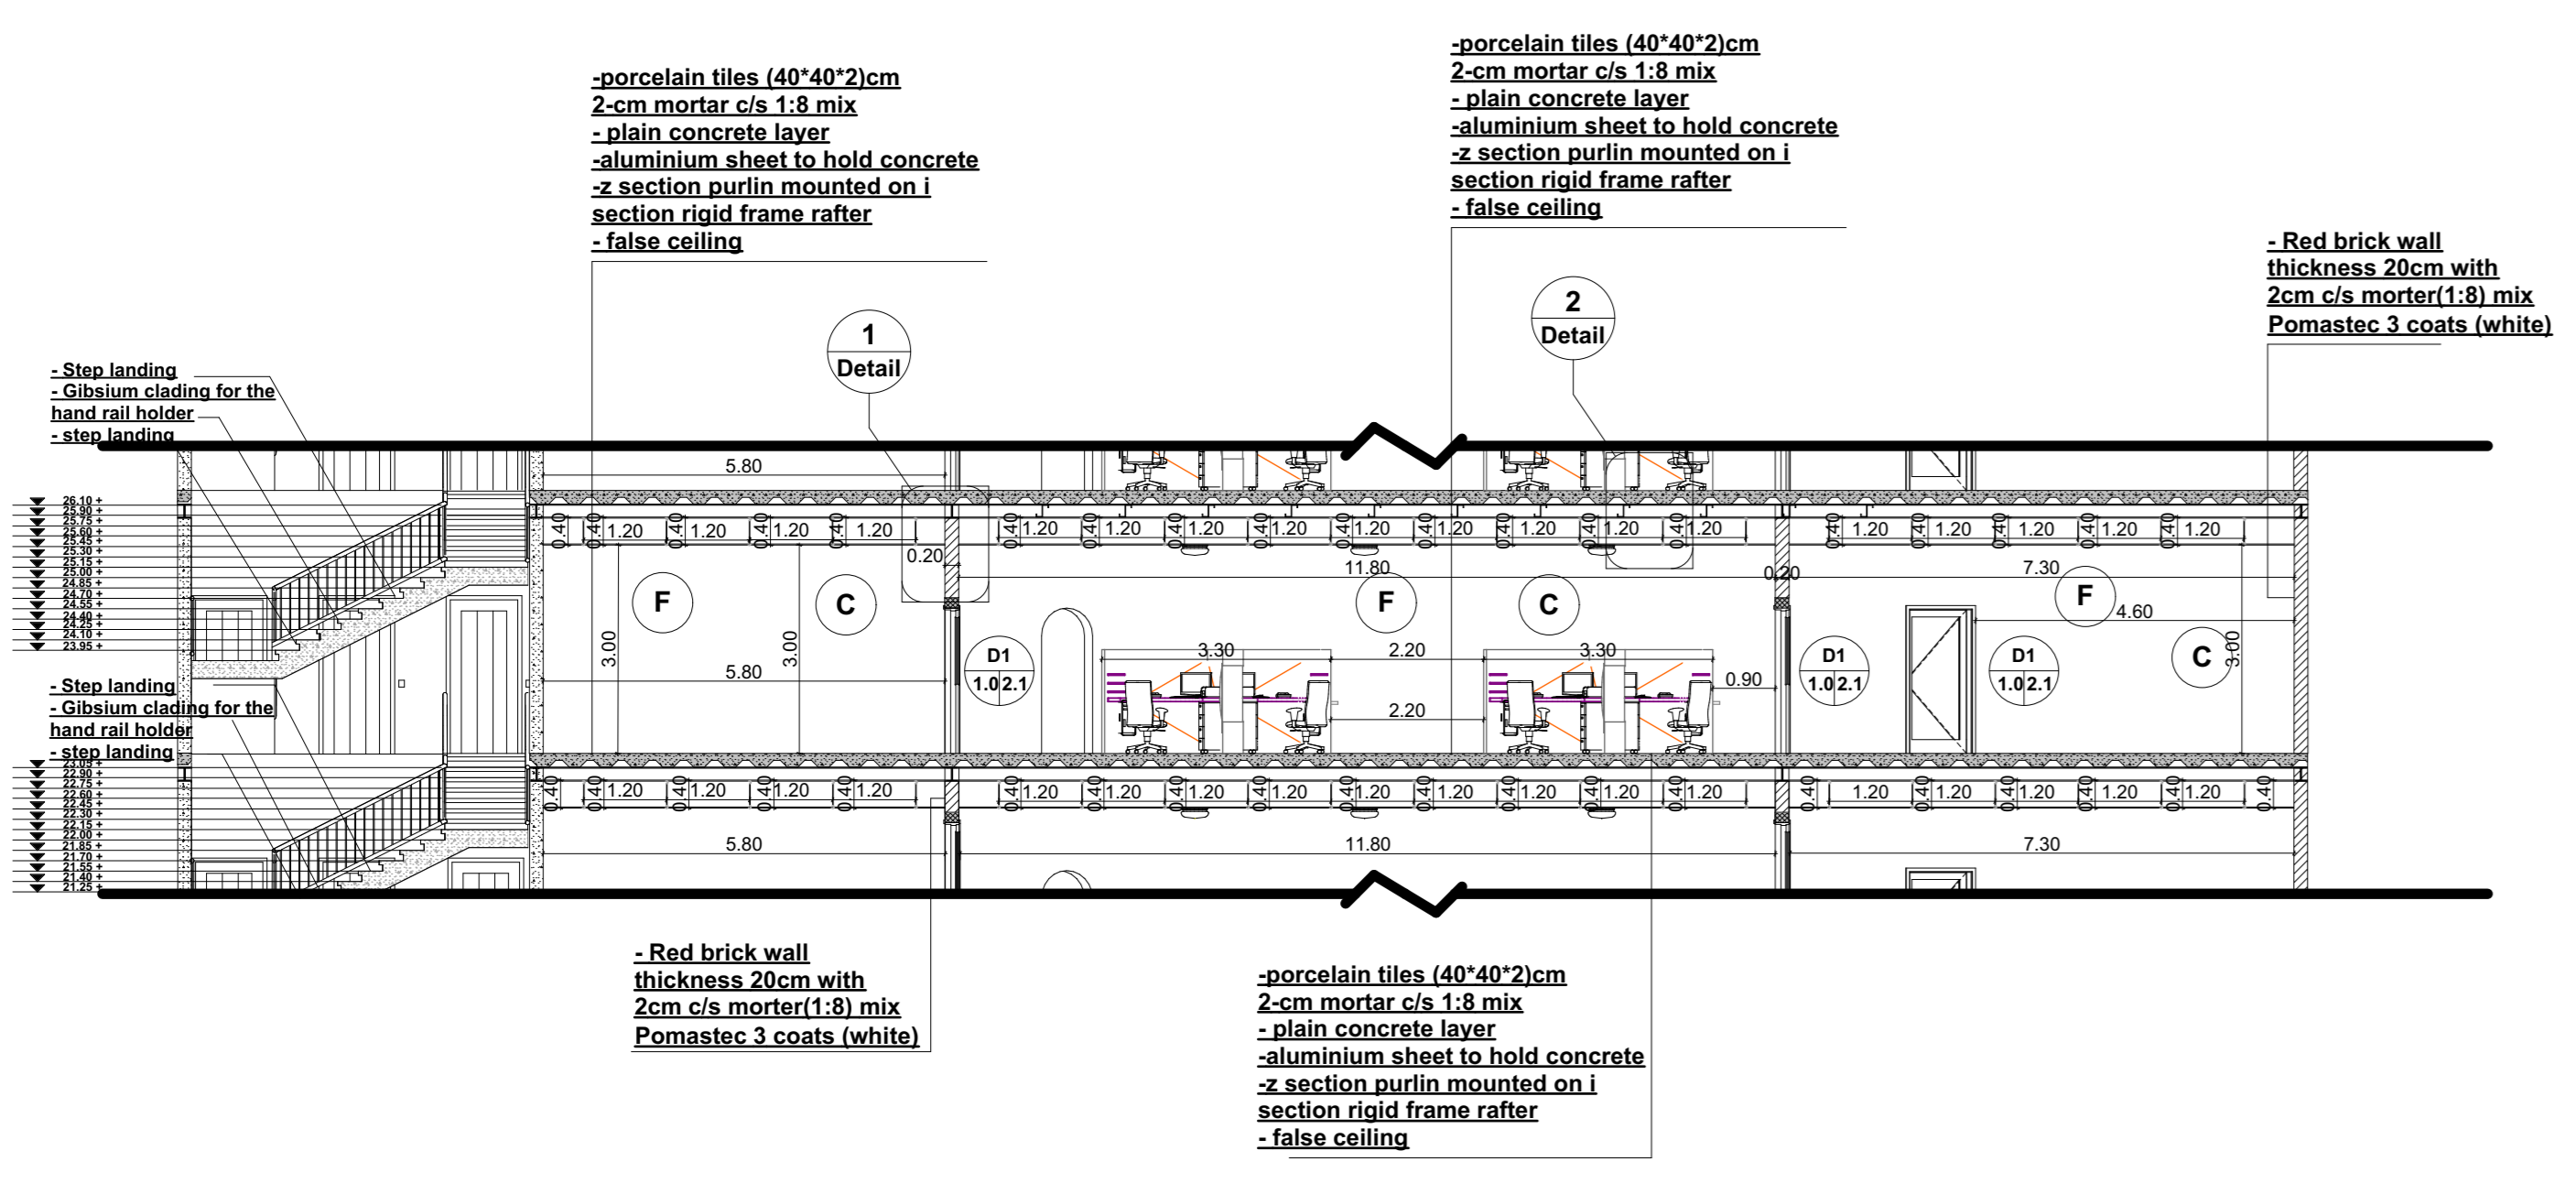

**PART SECTION OPEN OFFICES**