

- Saudi ceramic 1 cm thick
- cls mortar (1:6) mix
- d.p.c layer
- R.F concrete slab 20 cm thick
- plaster 2cm thick
- false ceiling

- Silver aluminum steel
- Insulation material membrane type
- Rafter from steel
- space truss
- False ceiling roof

Remarks:

ALL DIMENSION IN METRIC UNIT

ALL FLOOR

- F1:-**
- Maroon carpet
 - Glue layer
 - Tiles 40 x 40 x 2 cm
 - Plain concrete
 - Normal sand
 - Hardcore
 - Earth

- F2**
- Tiles plainconcrete
 - normalsand
 - Hardcore
 - Earth



ALL WALL:-

- Redbrick wall 20 cm thick 1:8)) mix
- plaster on wall
- paint

- Redbrick wall 20 cm thick 1:8)) mix
- plaster on wall
- paint
- wood partition 3 cm thicknesses with sound reflex fixed to wall

DOORS	WINDOWS

KEY PLAN:

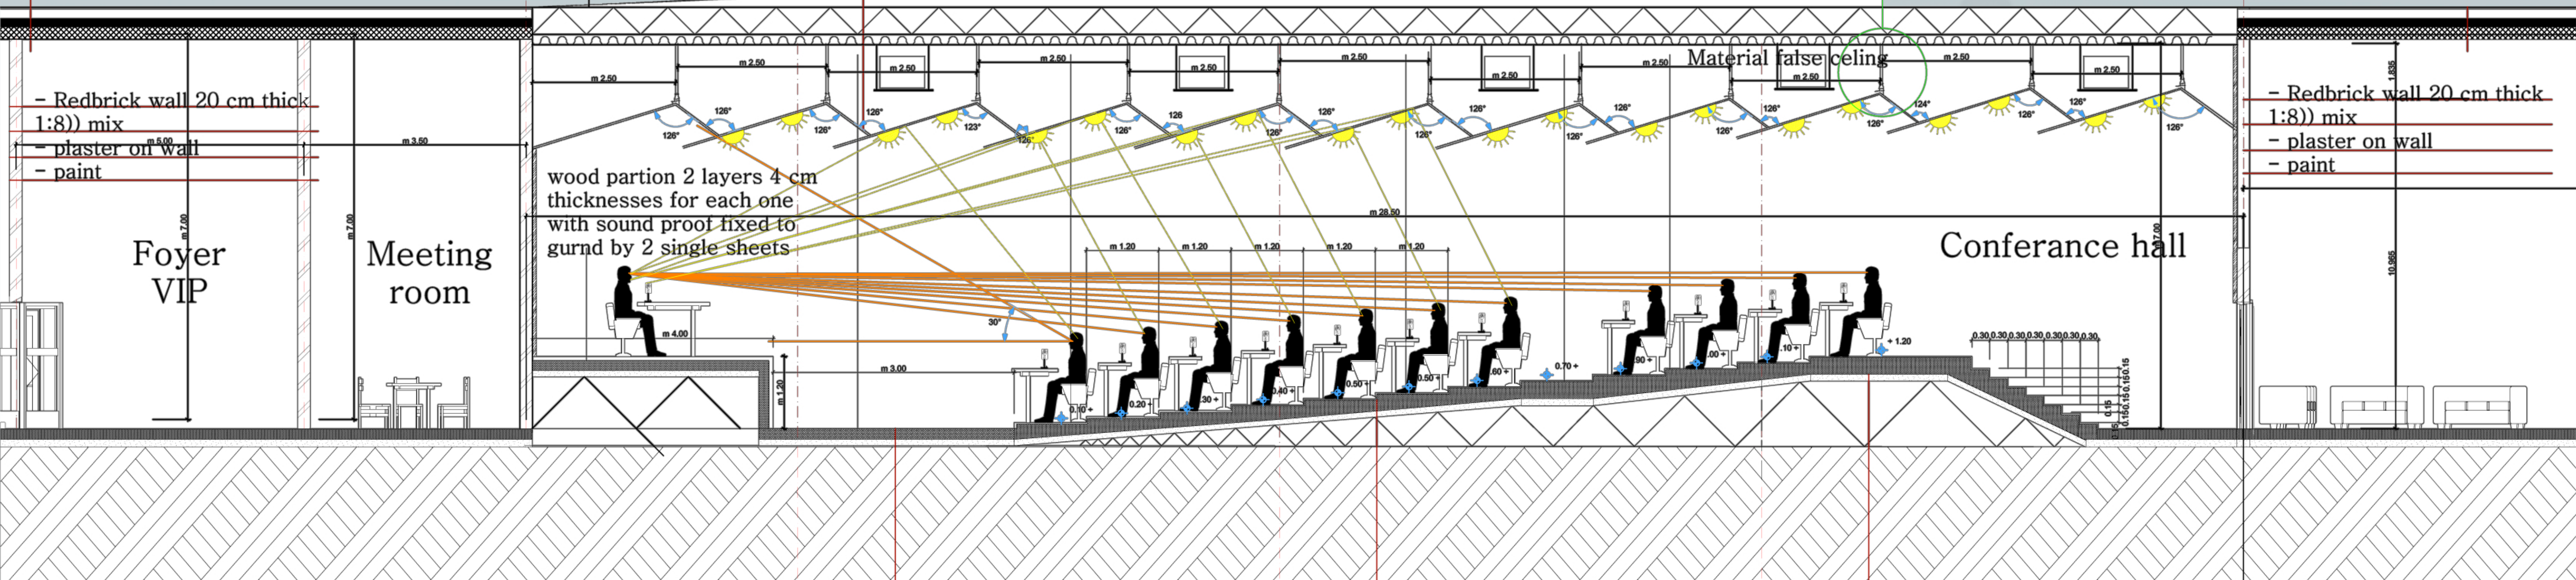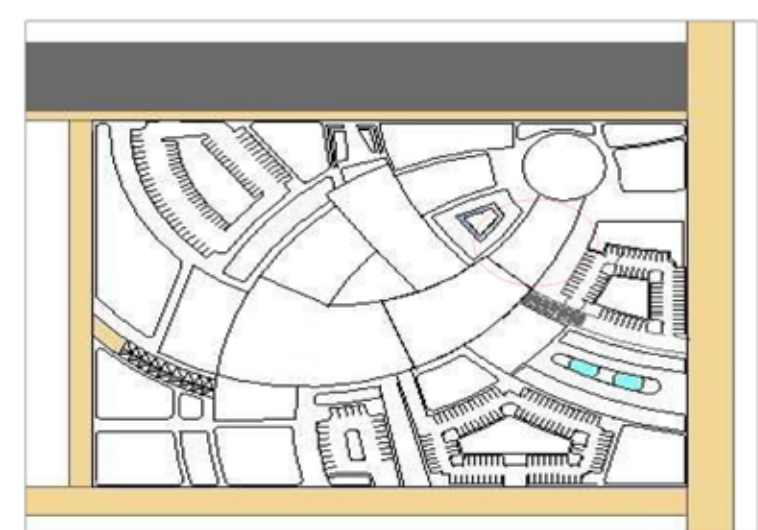

- Redbrick wall 20 cm thick 1:8)) mix
- plaster on wall
- paint

wood partition 2 layers 4 cm thicknesses for each one with sound proof fixed to gurd by 2 single sheets

- Redbrick wall 20 cm thick 1:8)) mix
- plaster on wall
- paint

- Maroon carpet
- Glue layer
- Tiles 40 x 40 x 2 cm
- Plain concrete
- Normal sand
- Hardcore
- Earth

- Maroon carpet
- Glue layer
- Tiles 40 x 40 x 2 cm
- Plain concrete
- Normal sand
- Hardcore
- Earth

- Maroon carpet
- Glue layer
- Tiles 40 x 40 x 2 cm
- Plain concrete
- Normal sand
- Hardcore
- Earth

- Column 30x40 cm on con.base (1:2:4) mix
- Con base (1:2:4) 10cm thick

- Column 30x40 cm on con.base (1:2:4) mix
- Con base (1:2:4) 10cm thick

- Column 30x40 cm on con.base (1:2:4) mix
- Con base (1:2:4) 10cm thick

- Column 30x40 cm on con.base (1:2:4) mix
- Con base (1:2:4) 10cm thick

مقطع تفصيلي لقاعة المؤتمرات
مقياس الرسم 1:50

مبنى استثماري تجاري إداري

اعداد الطالبة : فدوى الحسن



S.U.S.T
Faculty of Engineering
Department of Arch
PART SECTION
By: FADWA ALHASSAN ATTA
Scale: 1:50