
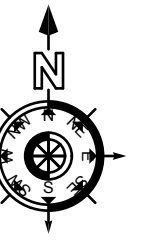


REMARKS :

# Notes

\* ALL DIMENSIONS ARE METRIC

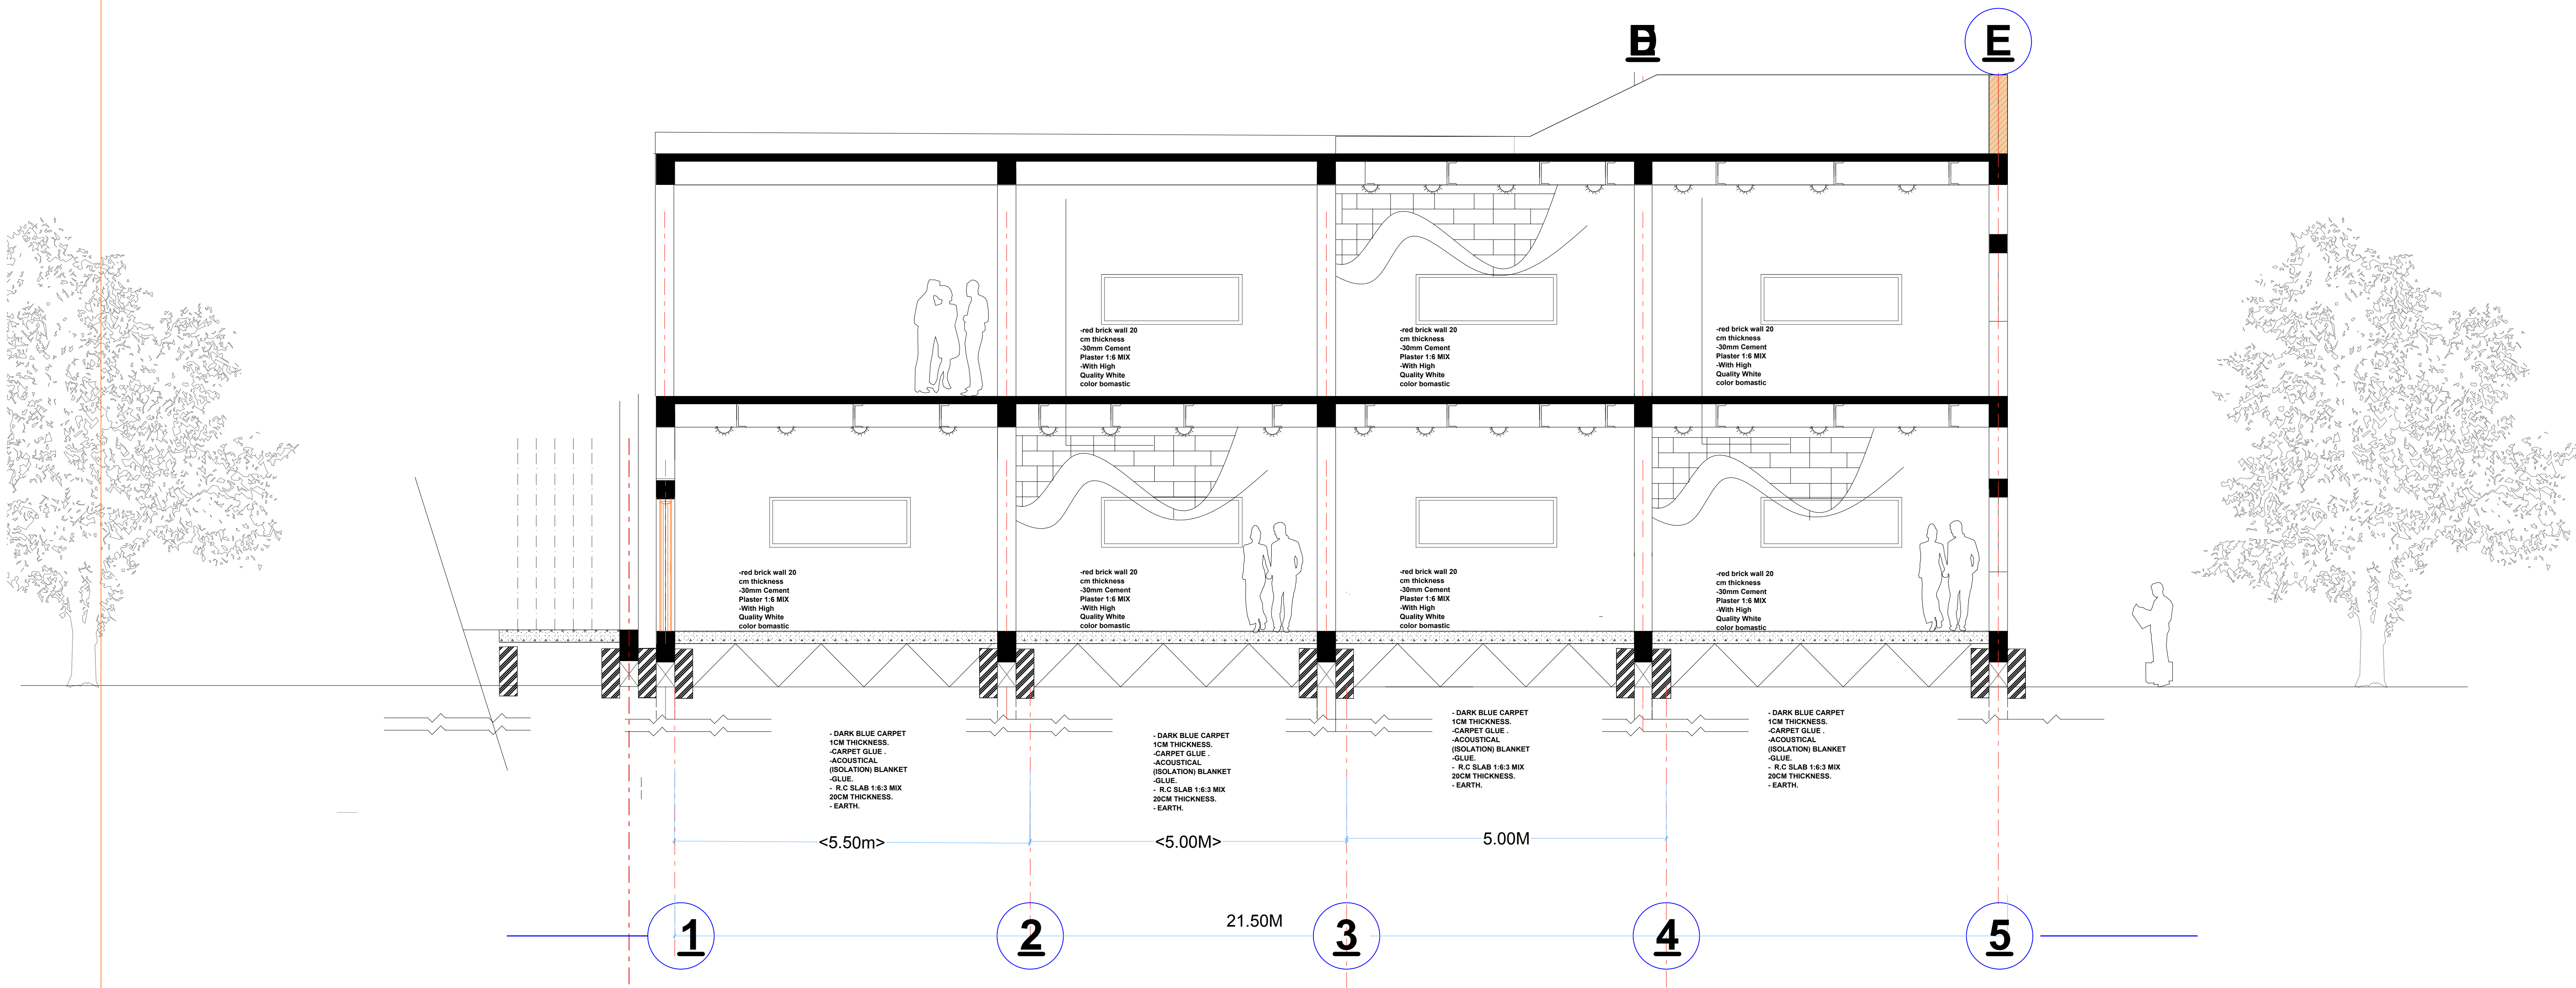

Project  
**Fine Art Centre**

Sheet Title  
**gallery p.section**

Drawn By:  
**m.elfatih a.ella**

super visr  
**m.a. almageed**

Scale :  
1:50

Date:  
-8.2014

Sheet NO:-

