

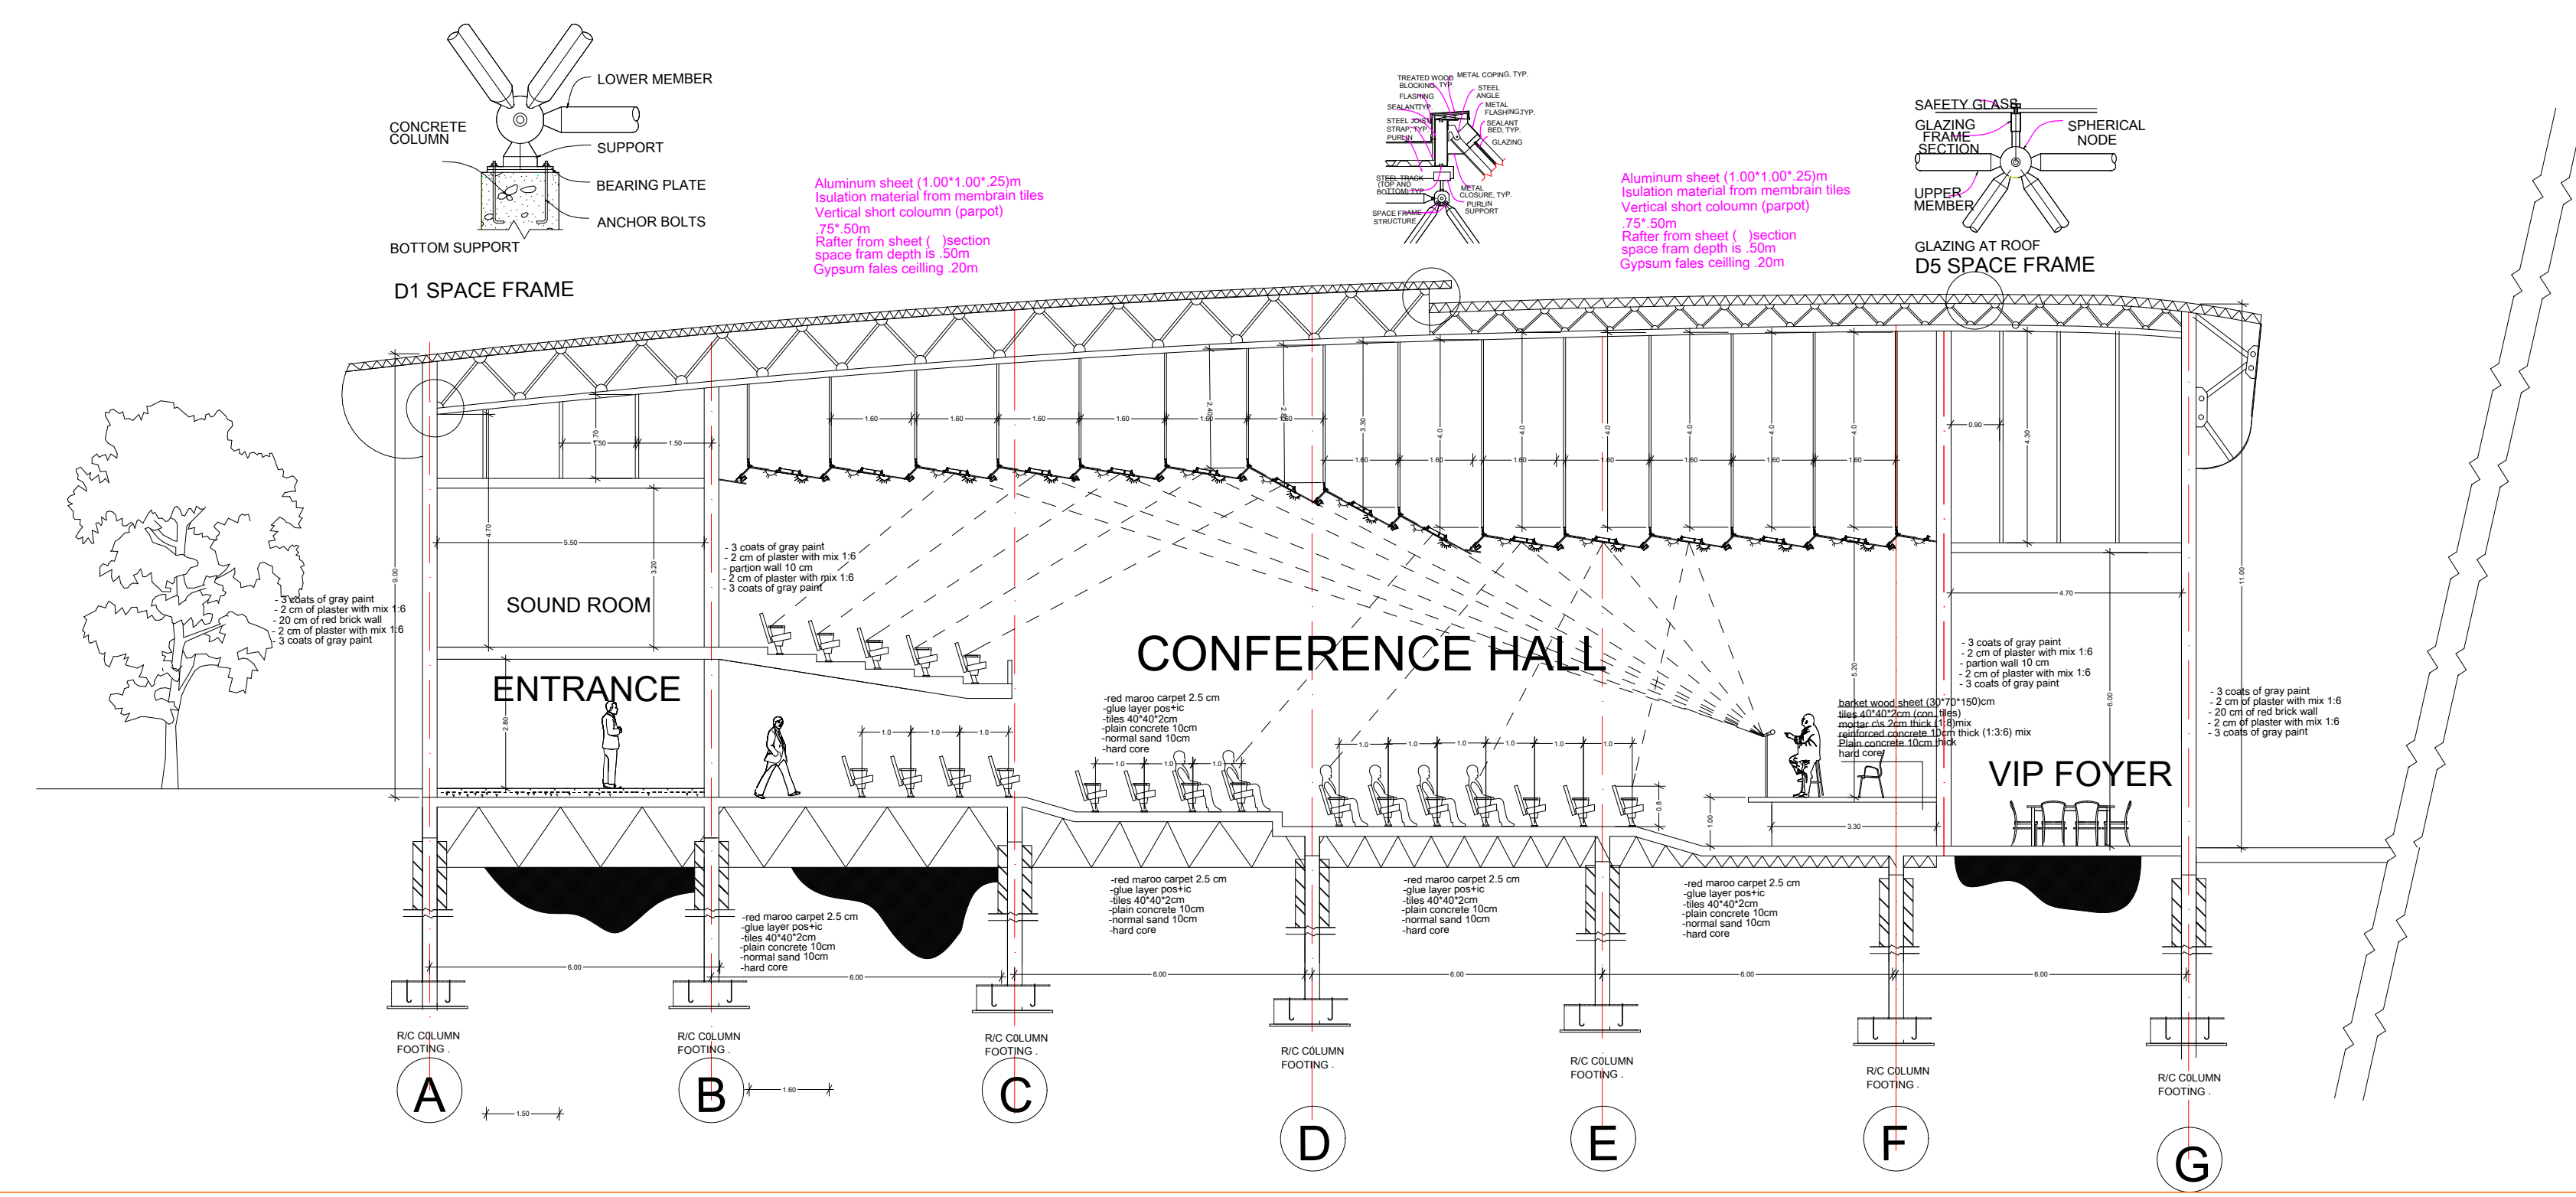


theatre Part Plan  
Scale 1:50

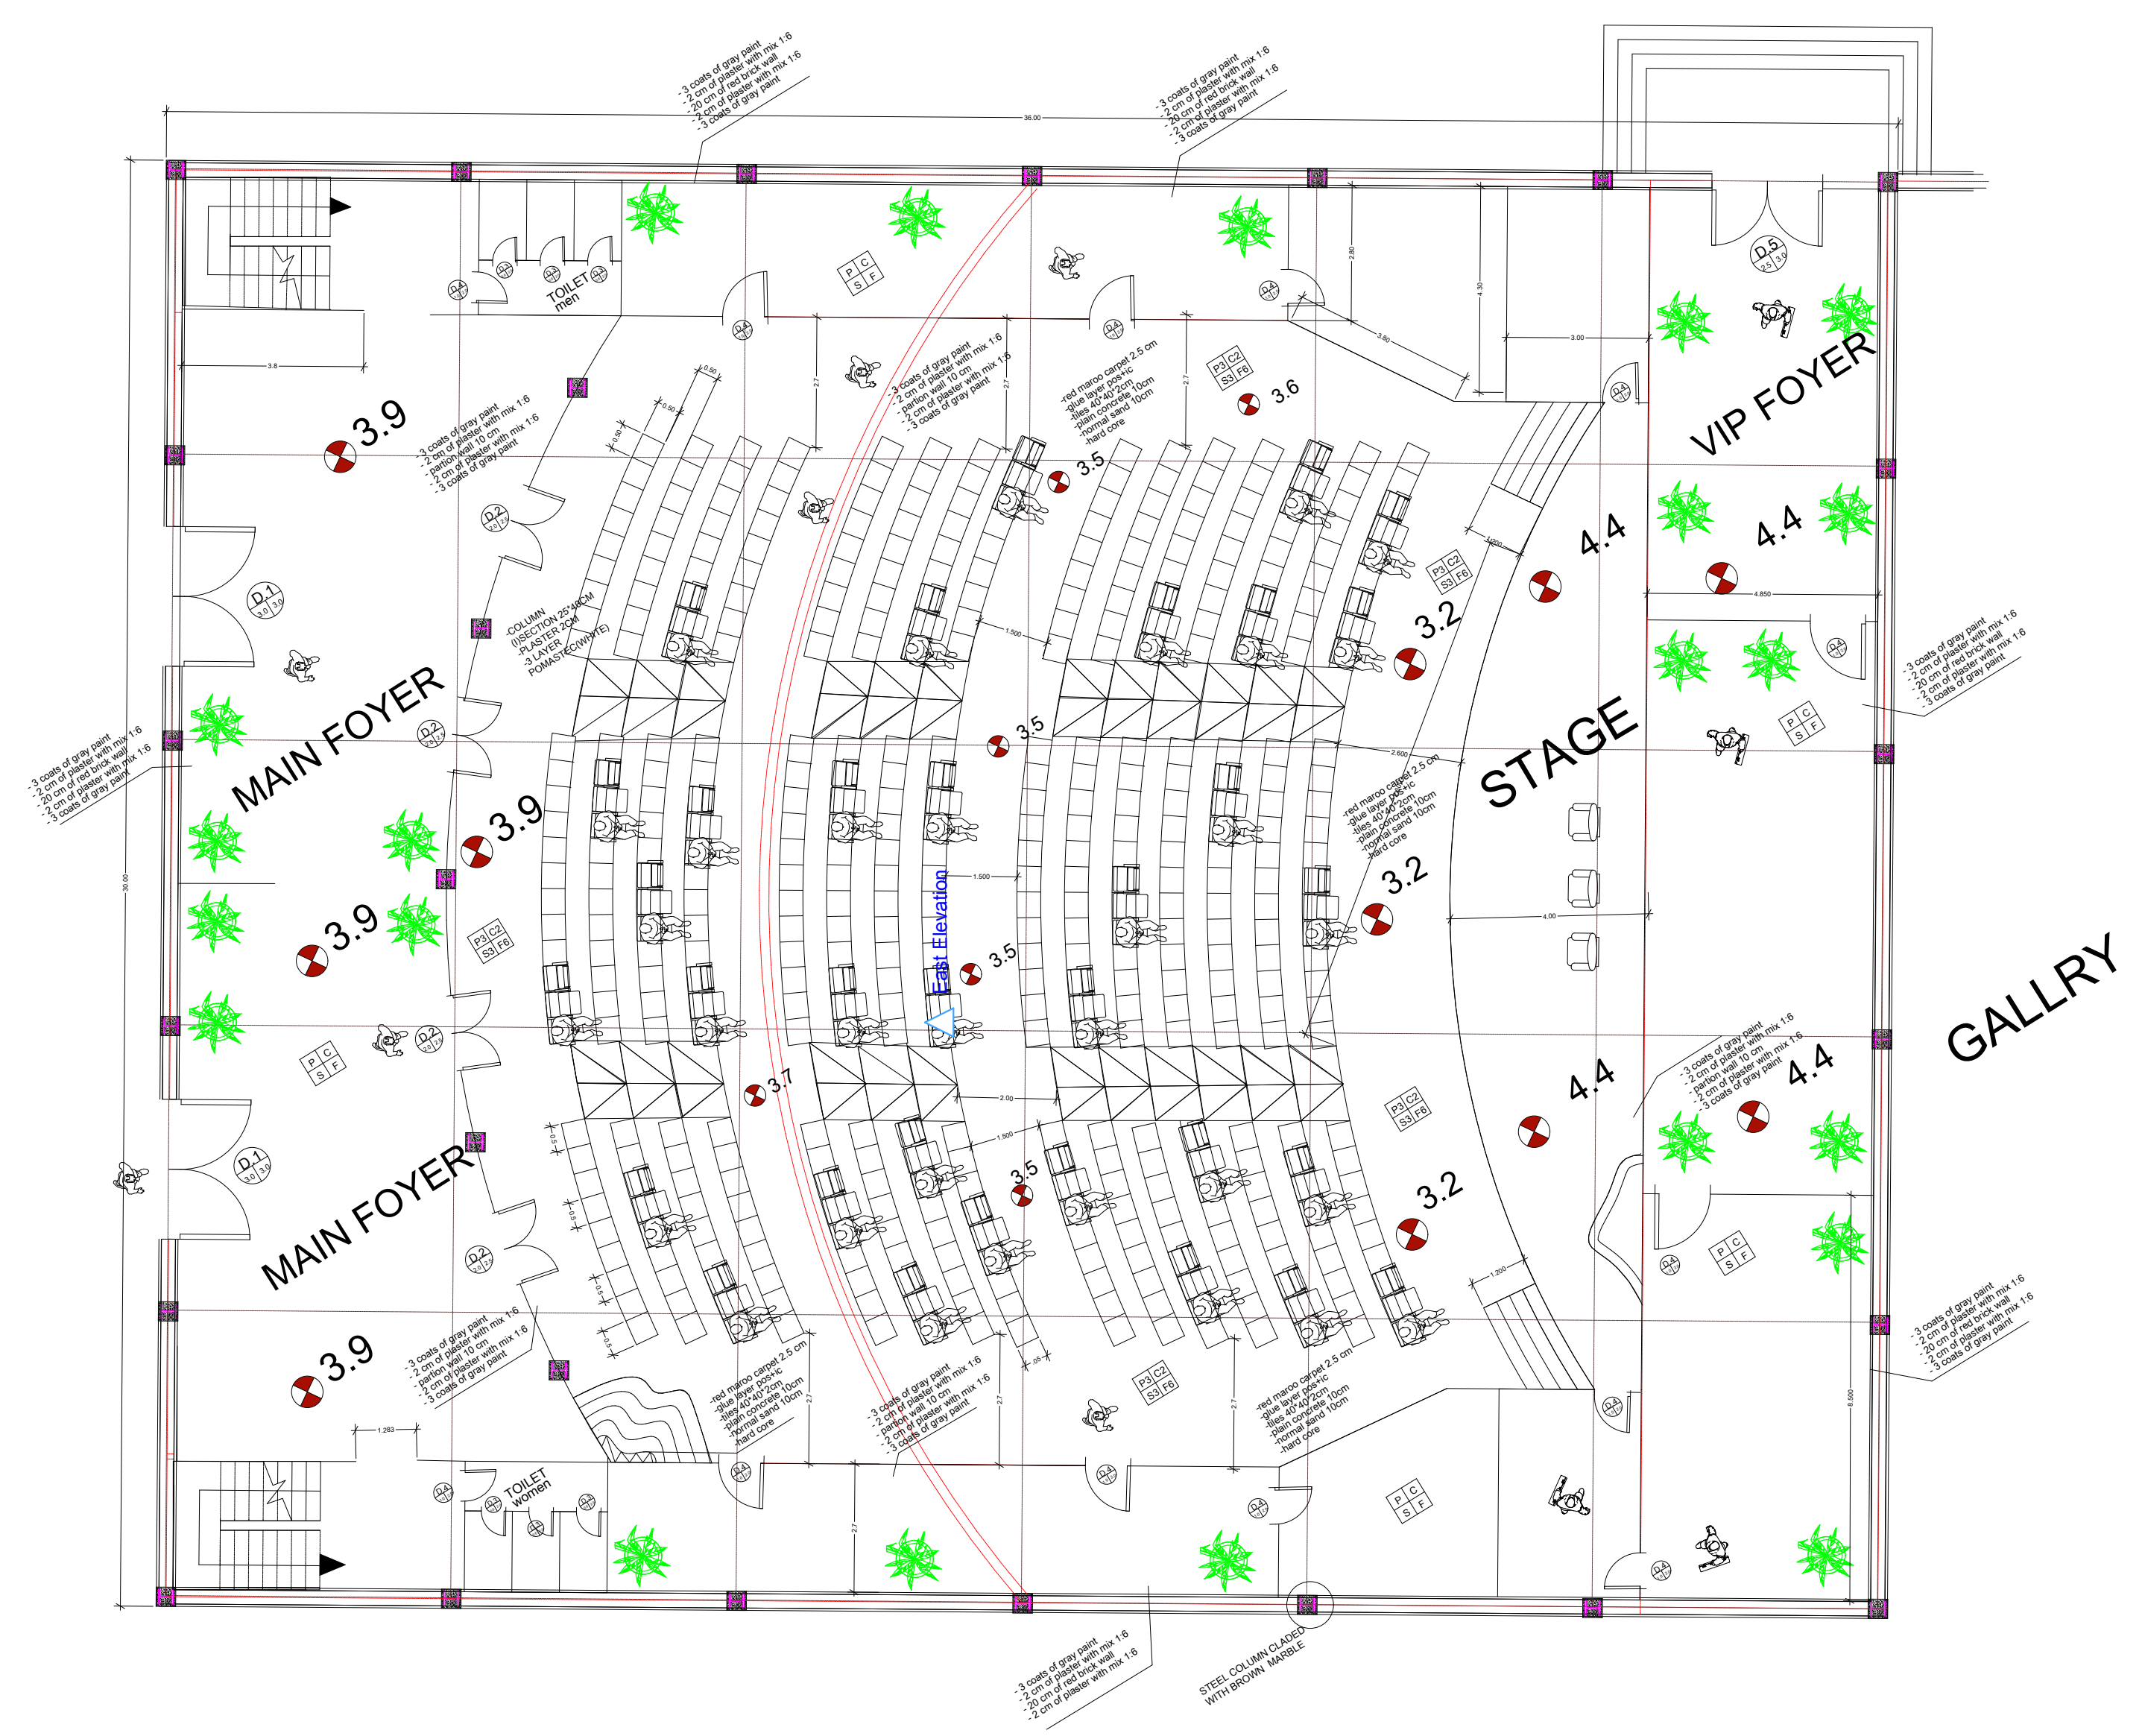

REMARKS:  
**Notes**  
ALL DIMENSIONS ARE METRIC

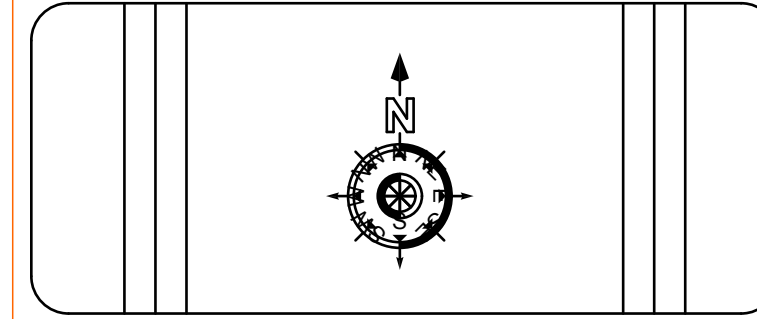

theatre Part  
Section  
Scale 1:50

Project  
**Fine Art Centre**

Sheet Title  
**theatre parts**

Drawn By:  
**m.elfatih a.ella**

super visor  
**m.a. almageed**

Scale :  
1:50

Date:  
-8.2014

Sheet NO:-