

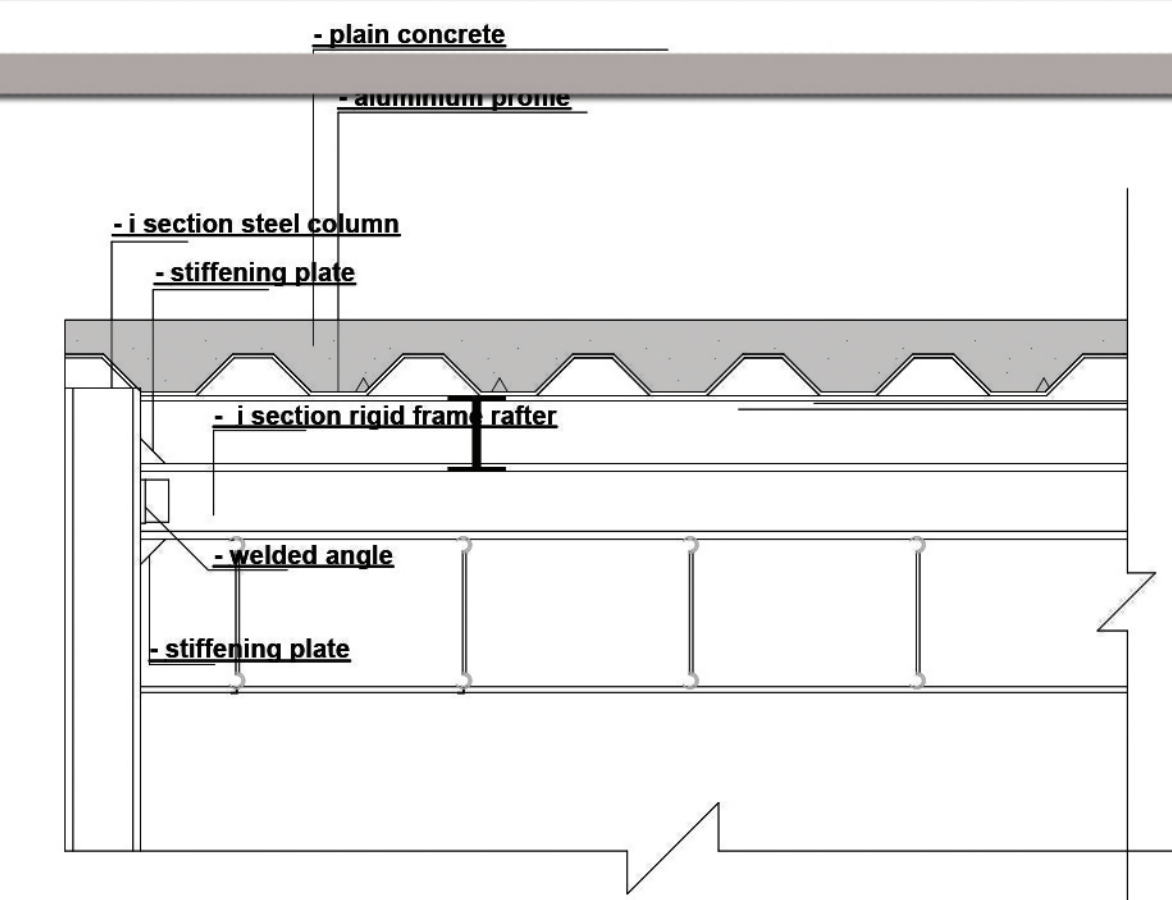
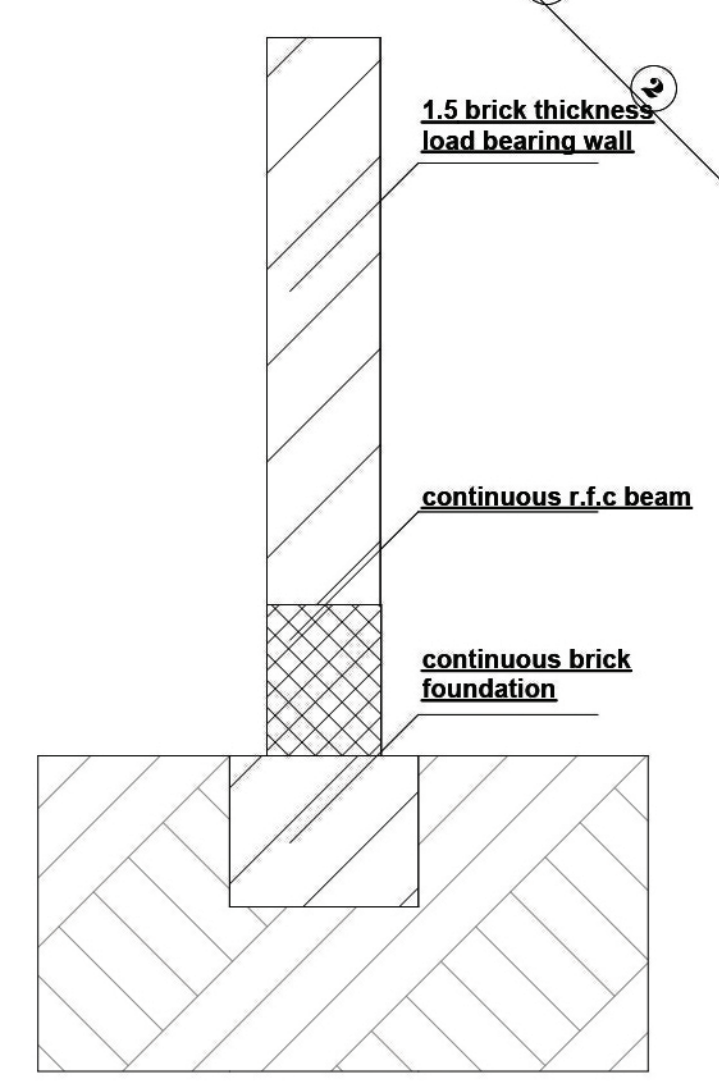
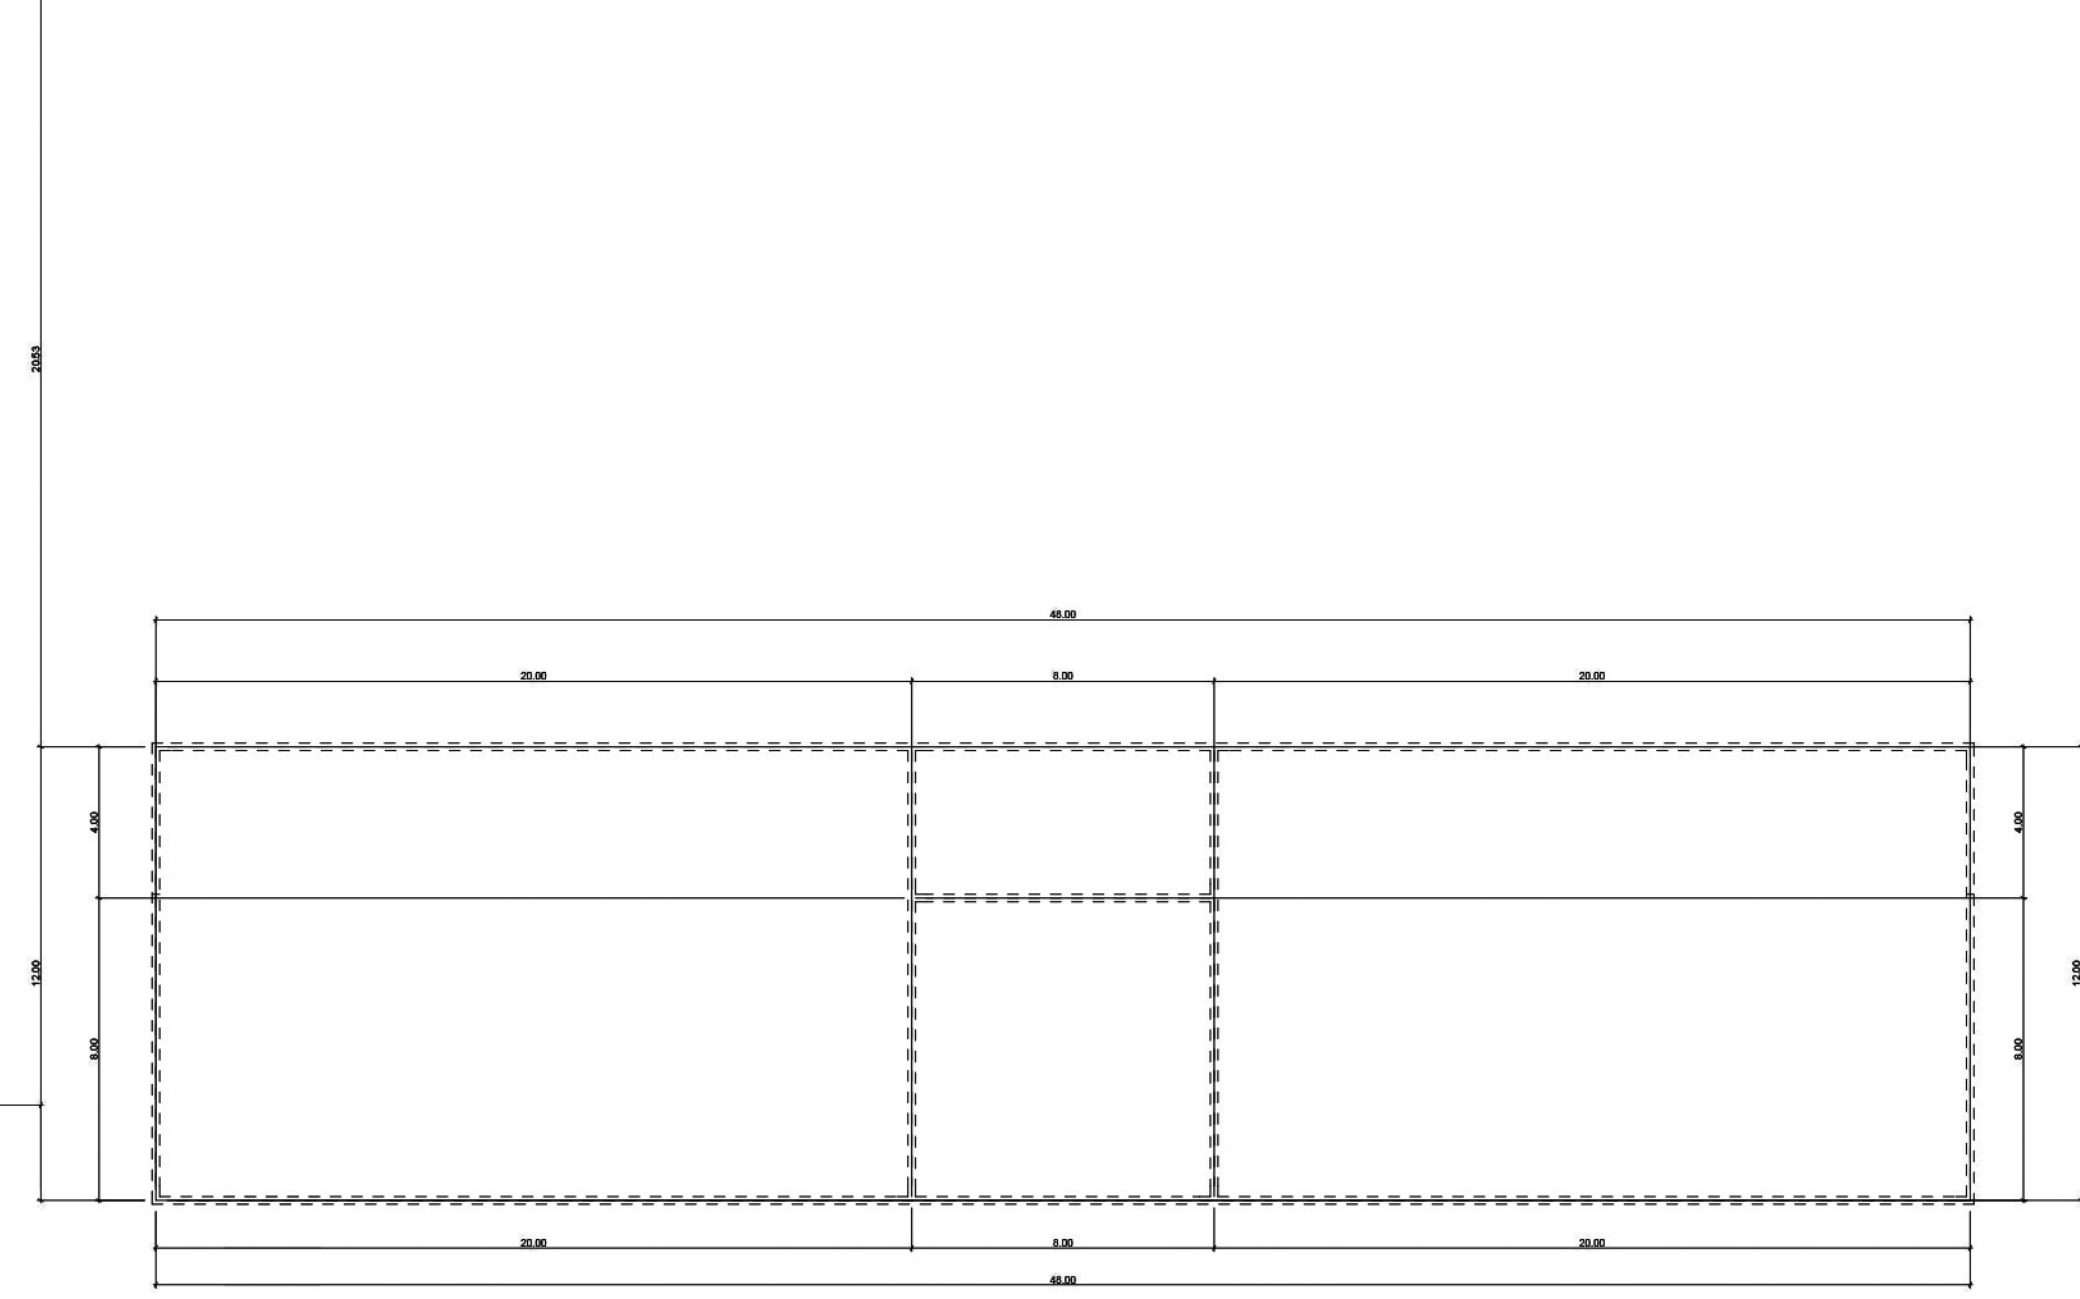
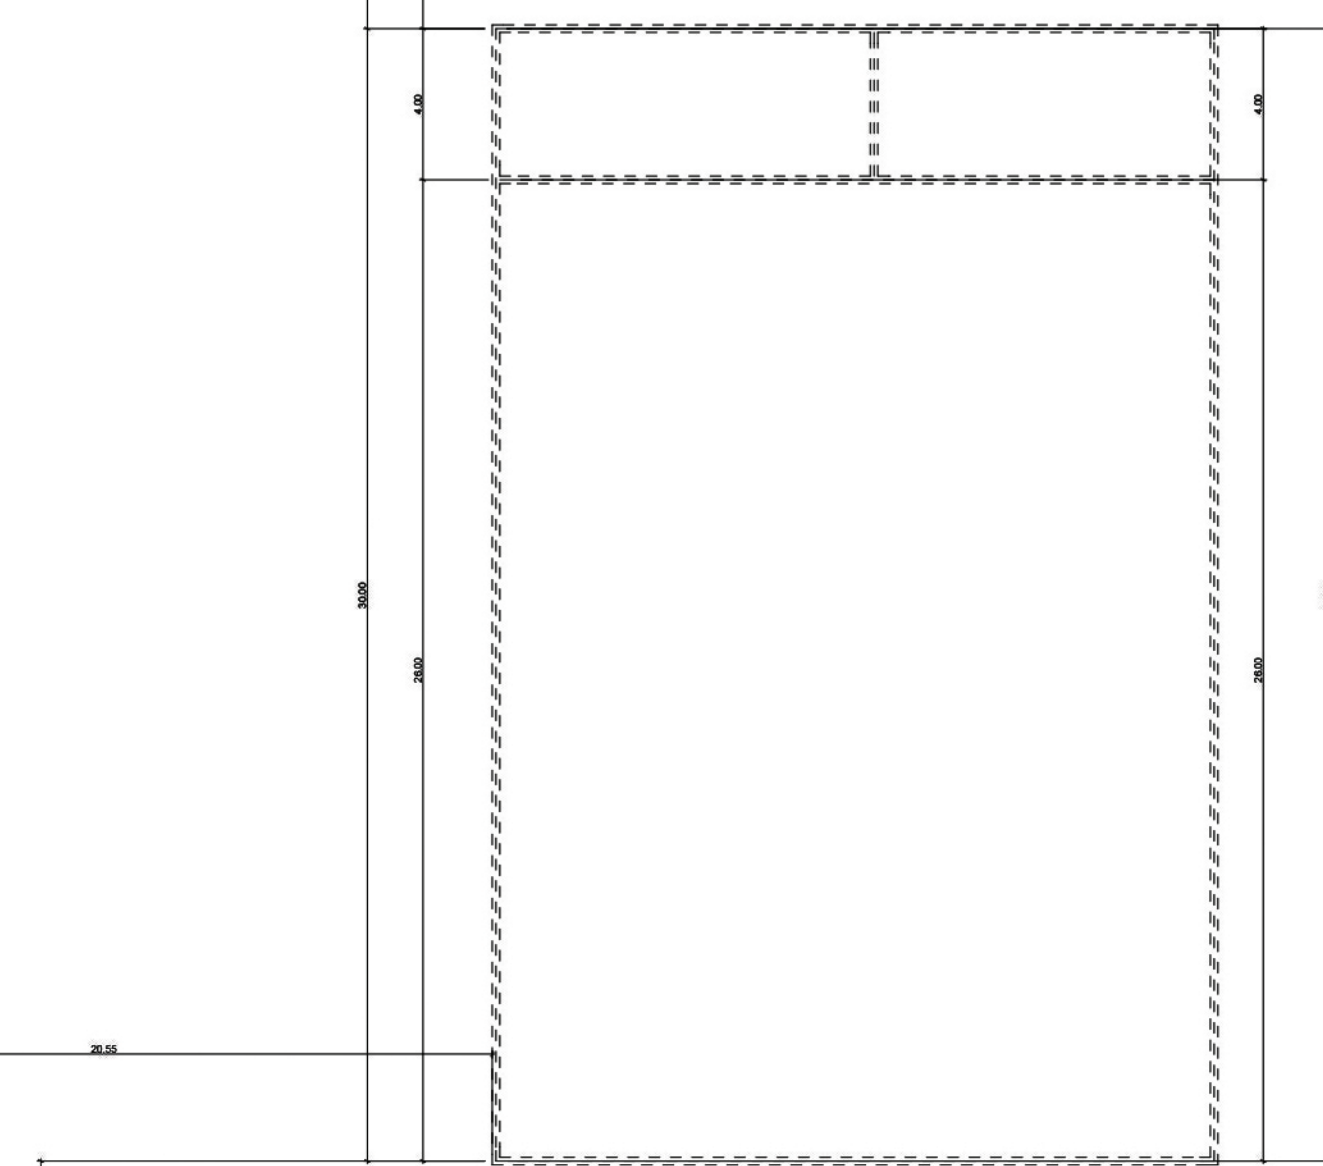
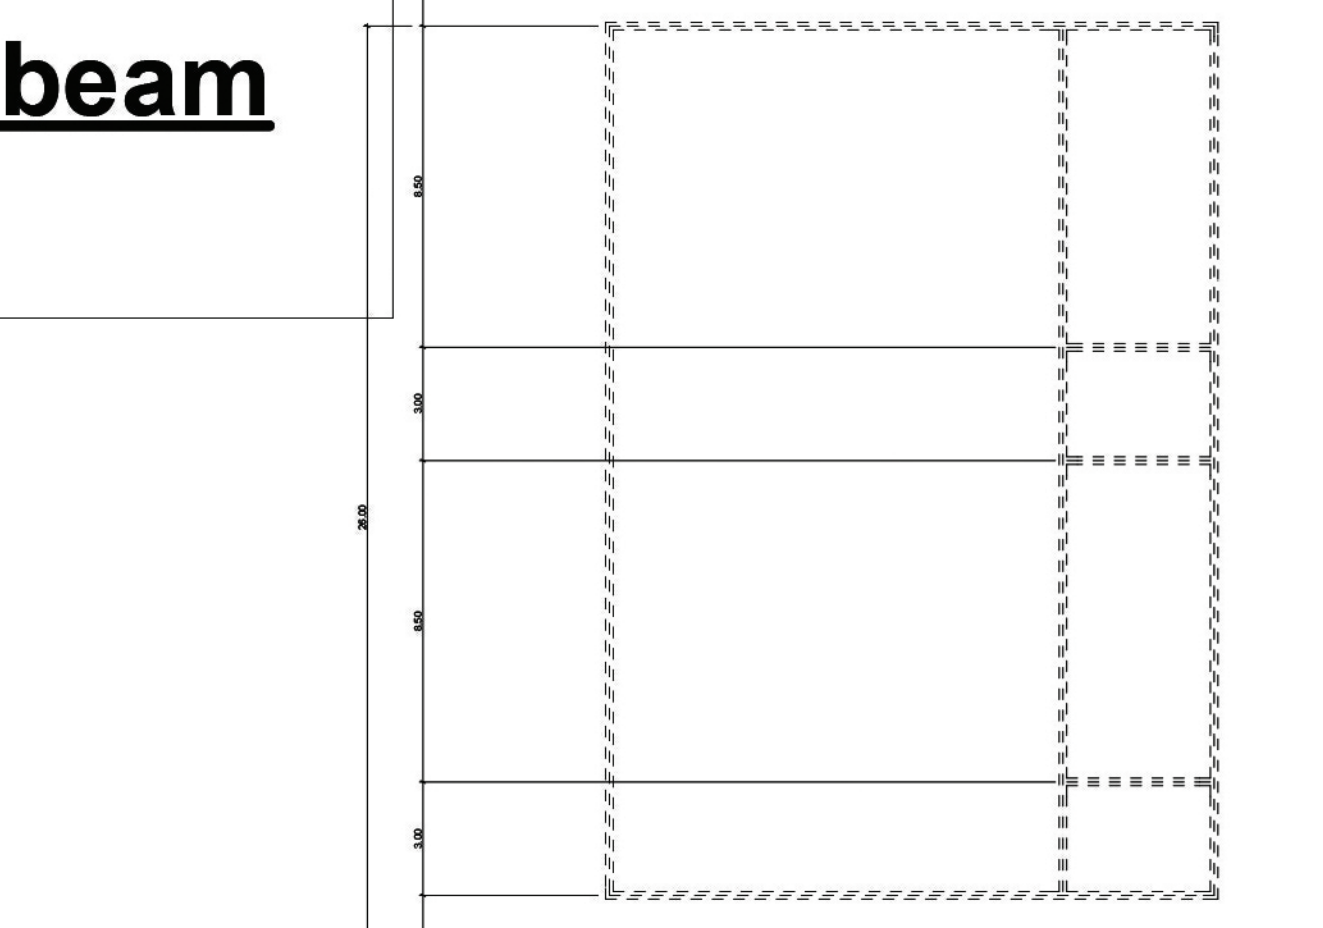
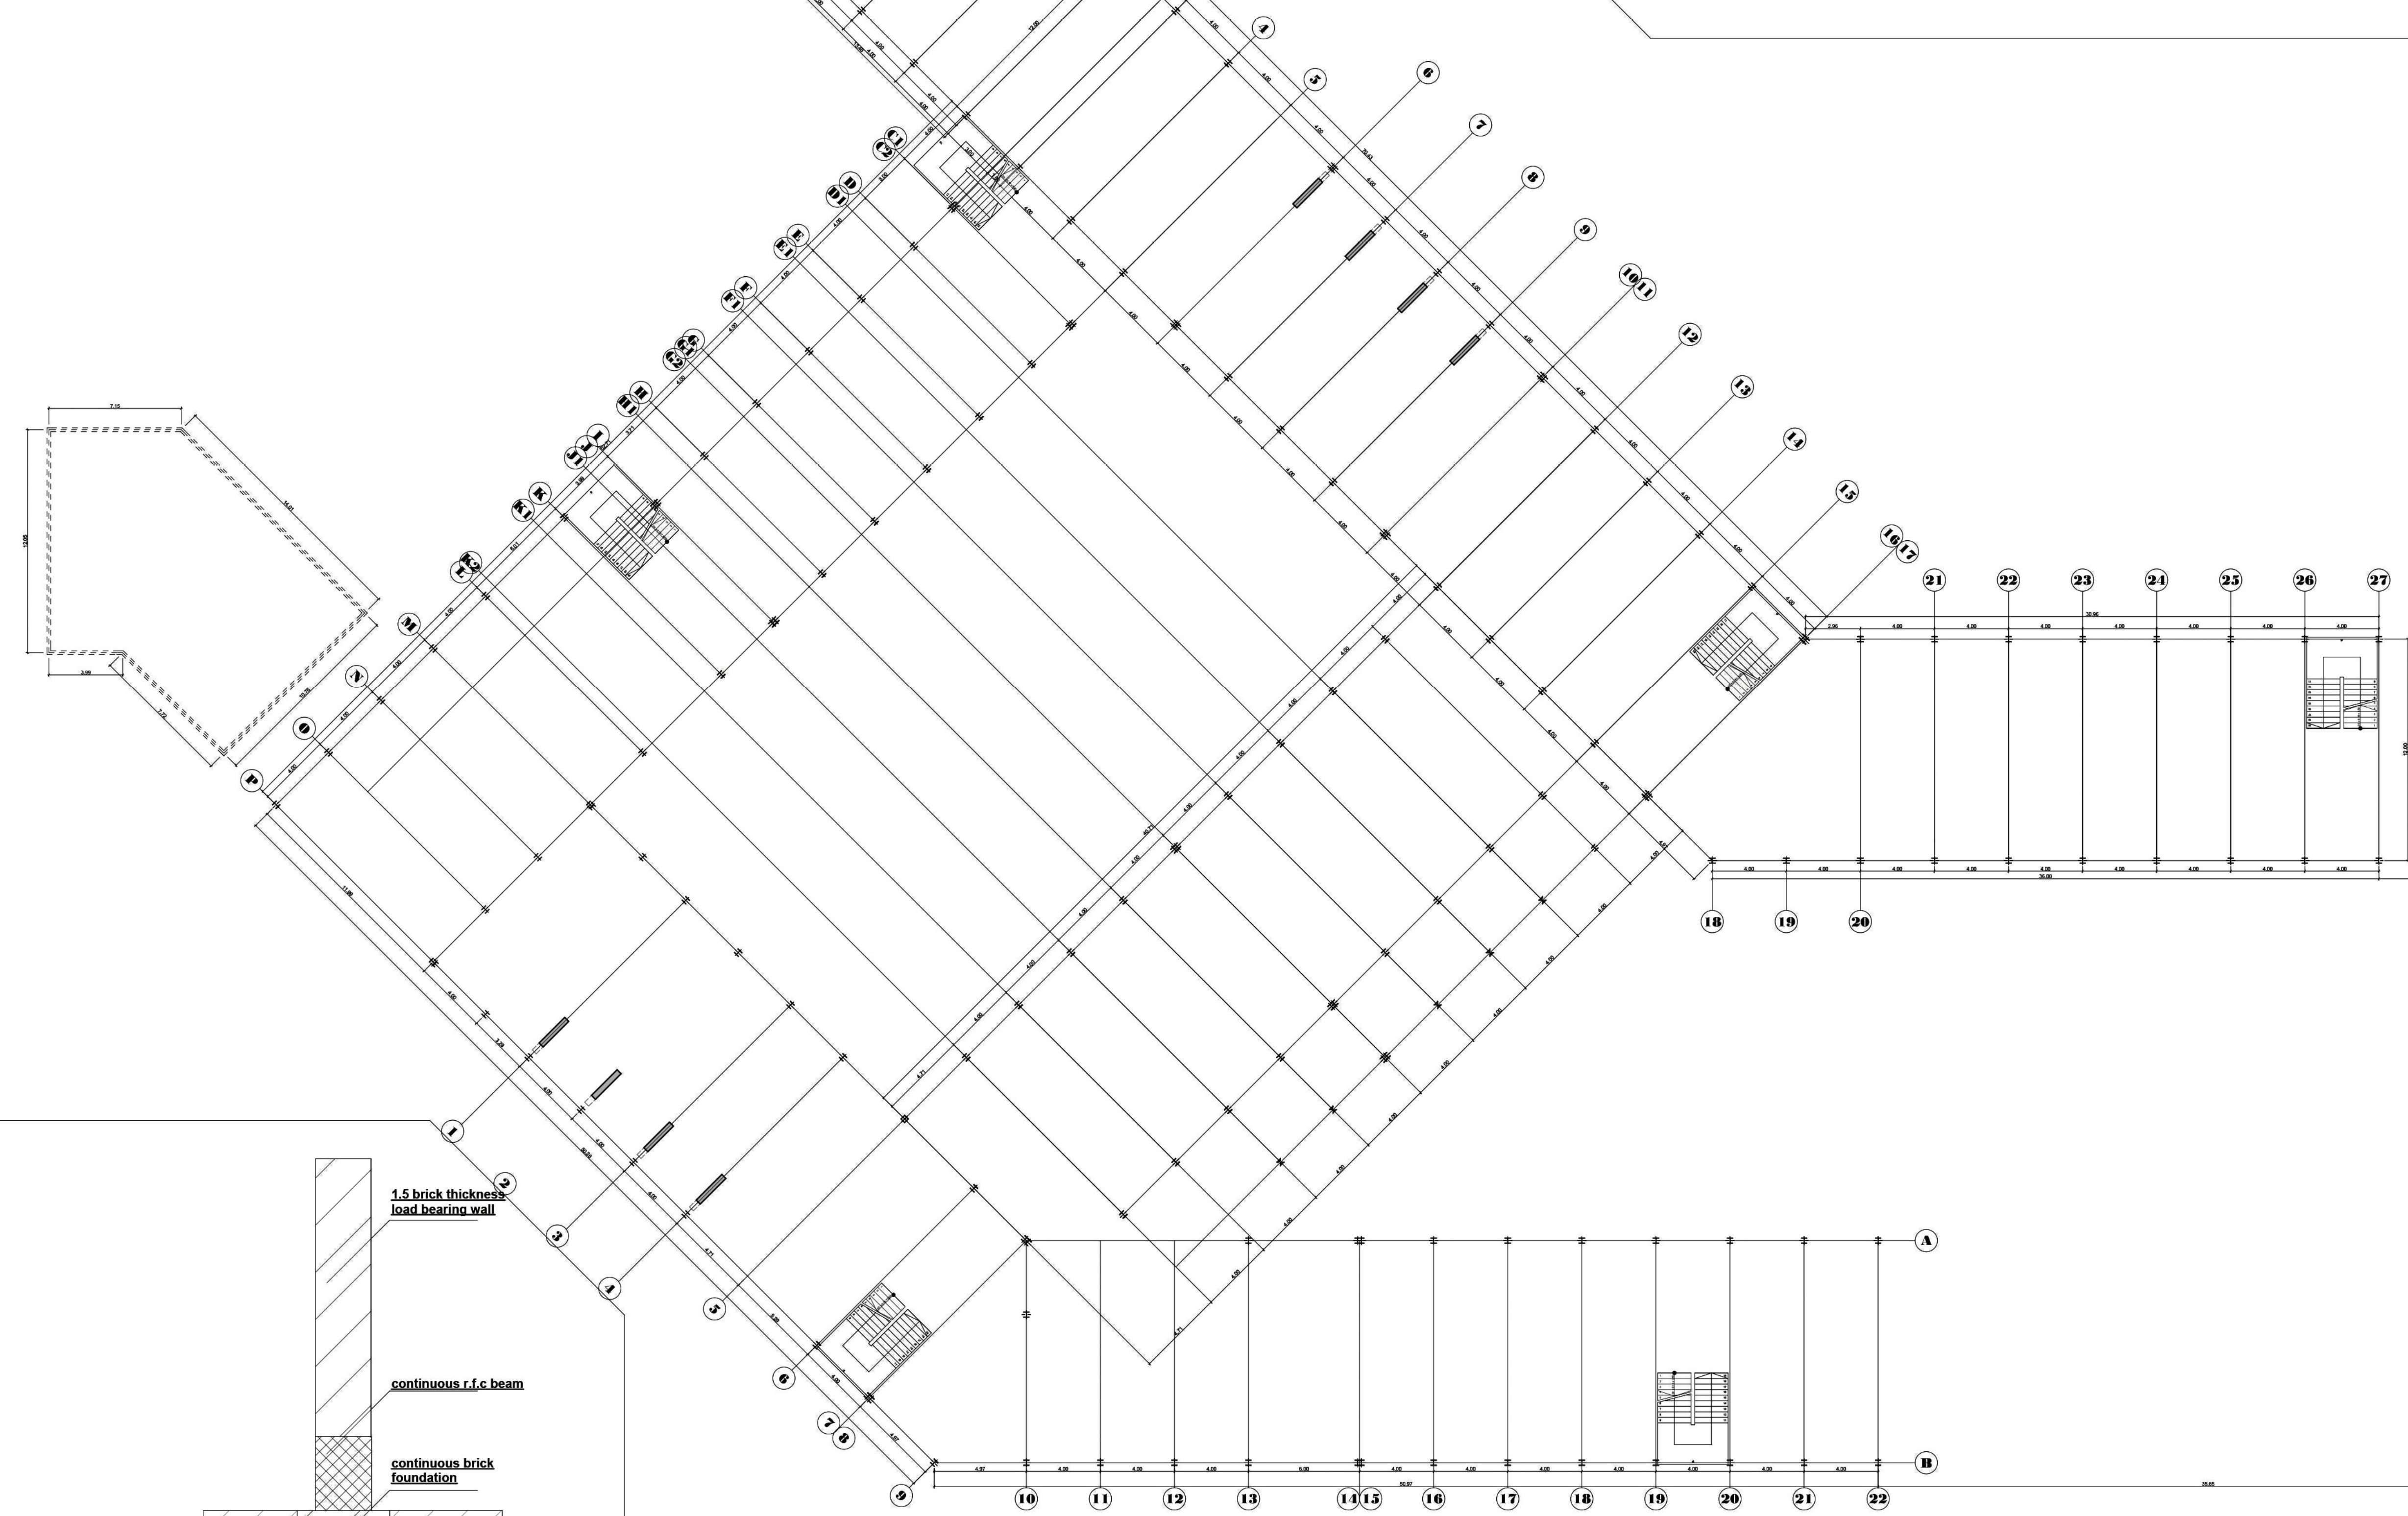


column base detail
scale 1: 20

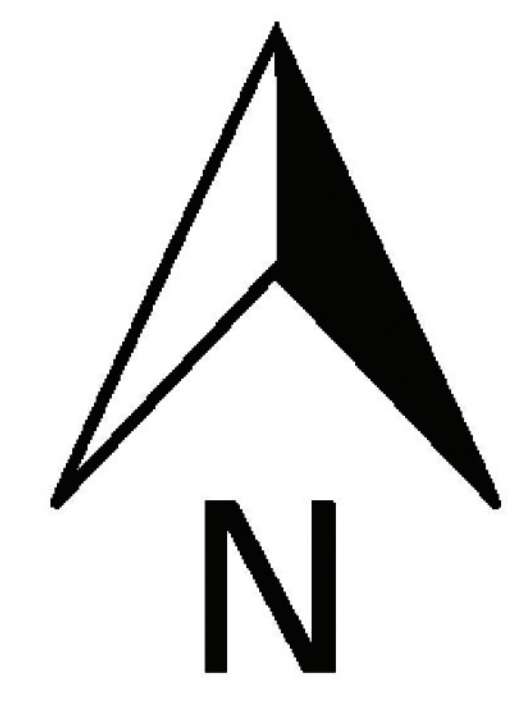

column joint with beam
scale 1: 20

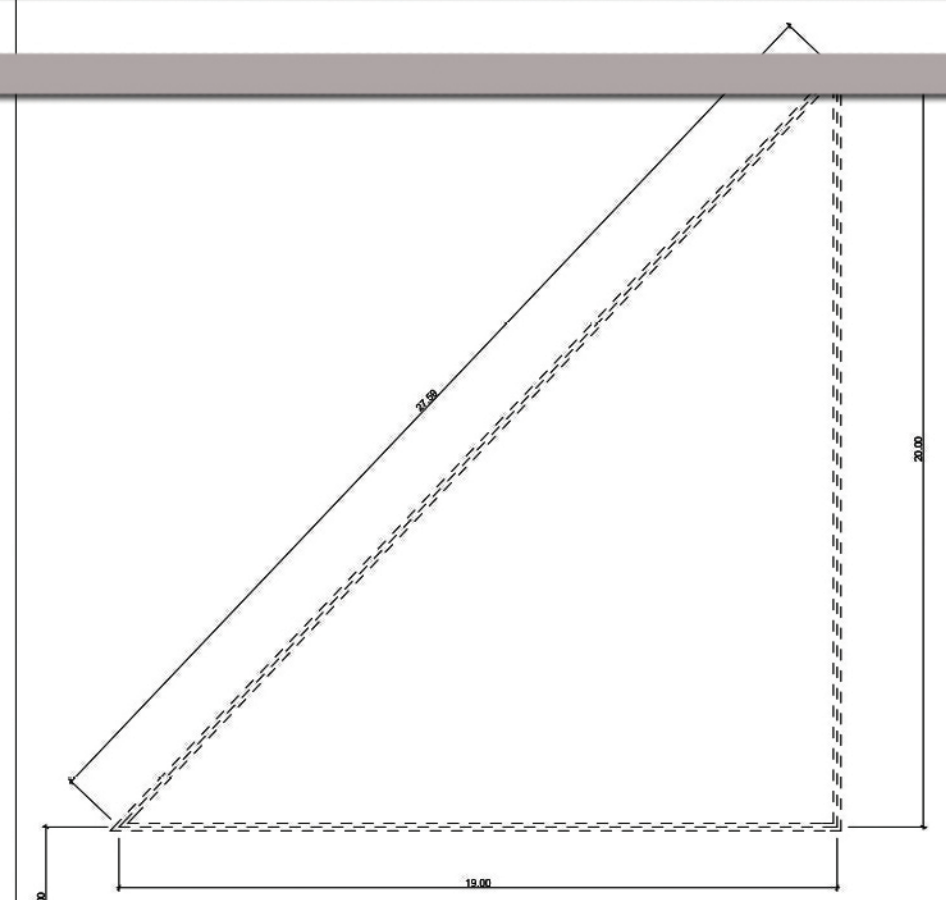

- load bearing wall
detail no.3
- scale 1: 20

structure grid
scale 1:200