


PART SECTION
SCALE 1:100




PART PLAN
SCALE 1:100

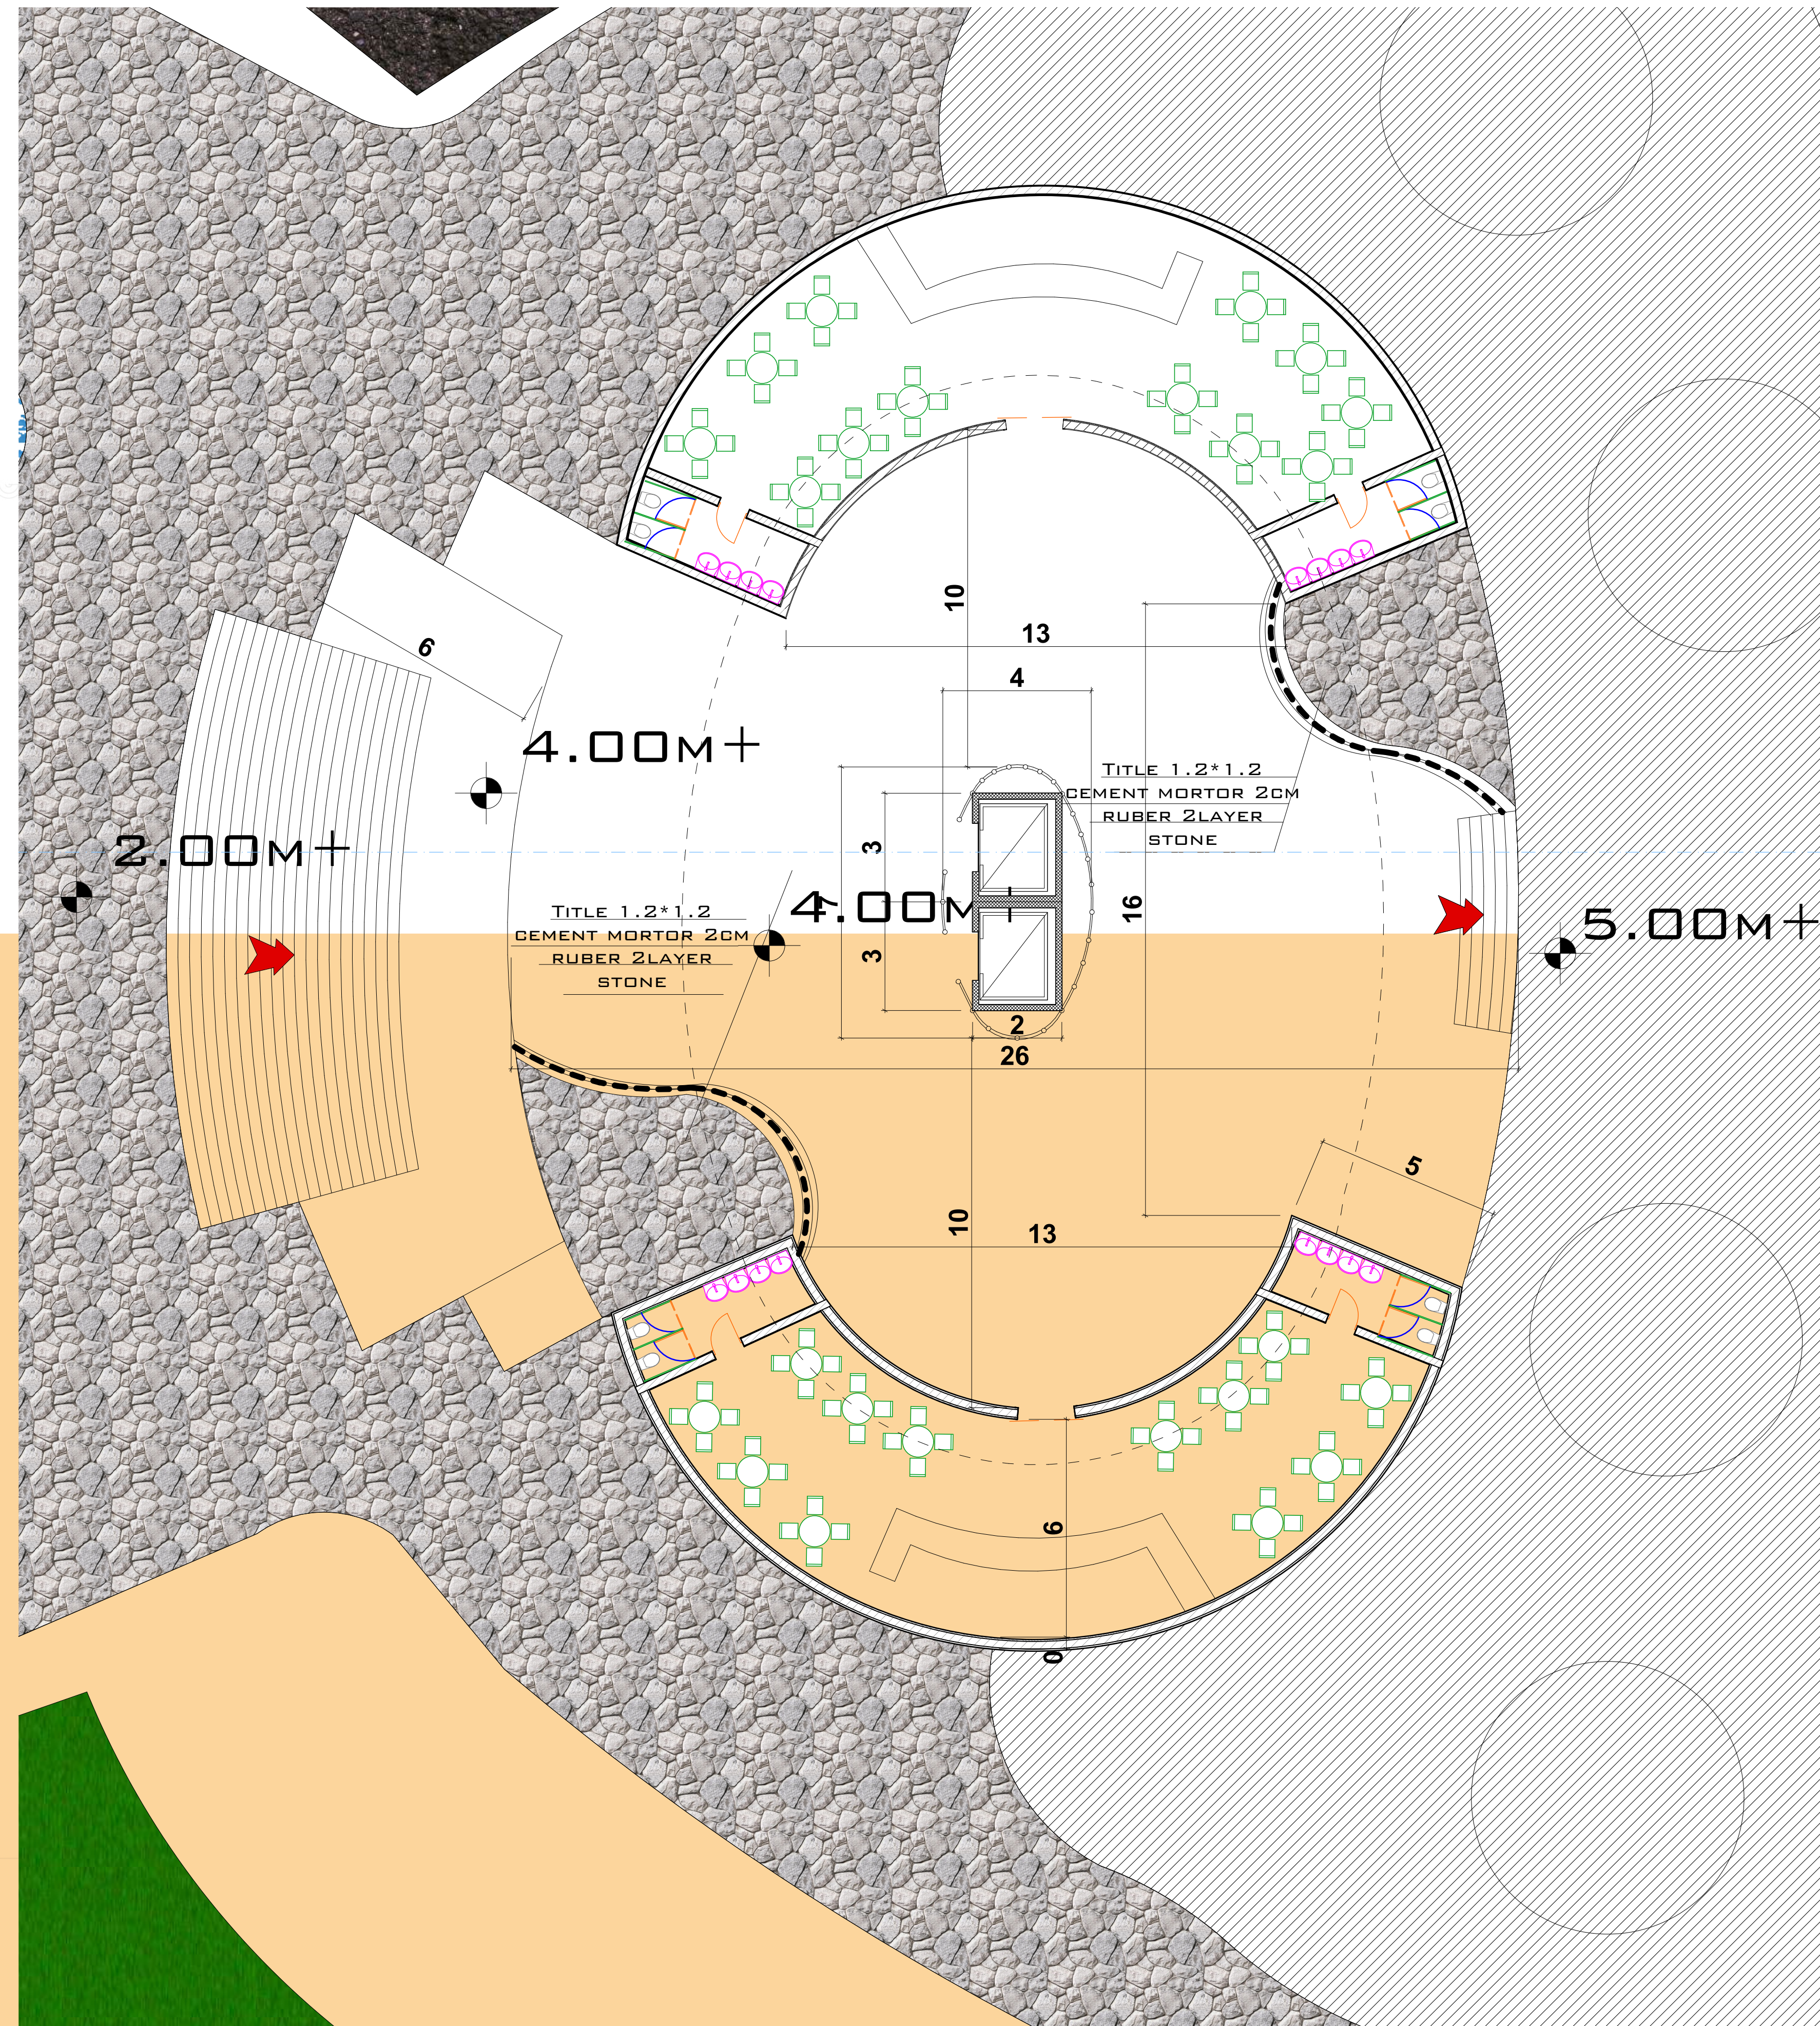

- ALL REINFORCED CONCRETE MIX IS 1:2:4
- ALL PLAIN CONCRETE MIX IS 1:3:6
- ALL CEMENT MORTAR FOR TILES MIX ARE 1:6
- ALL CEMENT MORTAR FOR PLASTER MIX ARE 1:6
- ALL PLASTER THICKNESS IS 2.5 CM

KEY PLAN :

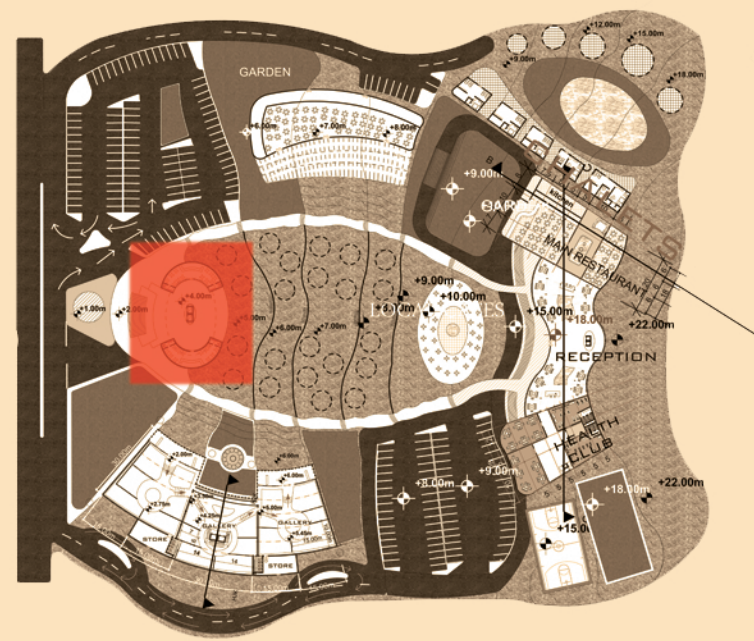

SUDAN UNIVERSITY OF
SCIENCE & TECHNOLOGY
COLLEGE OF ARCHITECTURE
& PLANNING
FINAL PRESENTATION
MARWA ABDALLA MOHAMED
SUPERVISOR :
A. NAJWA ELMOFTY
22 / JULY / 2014