



SECTION A-A

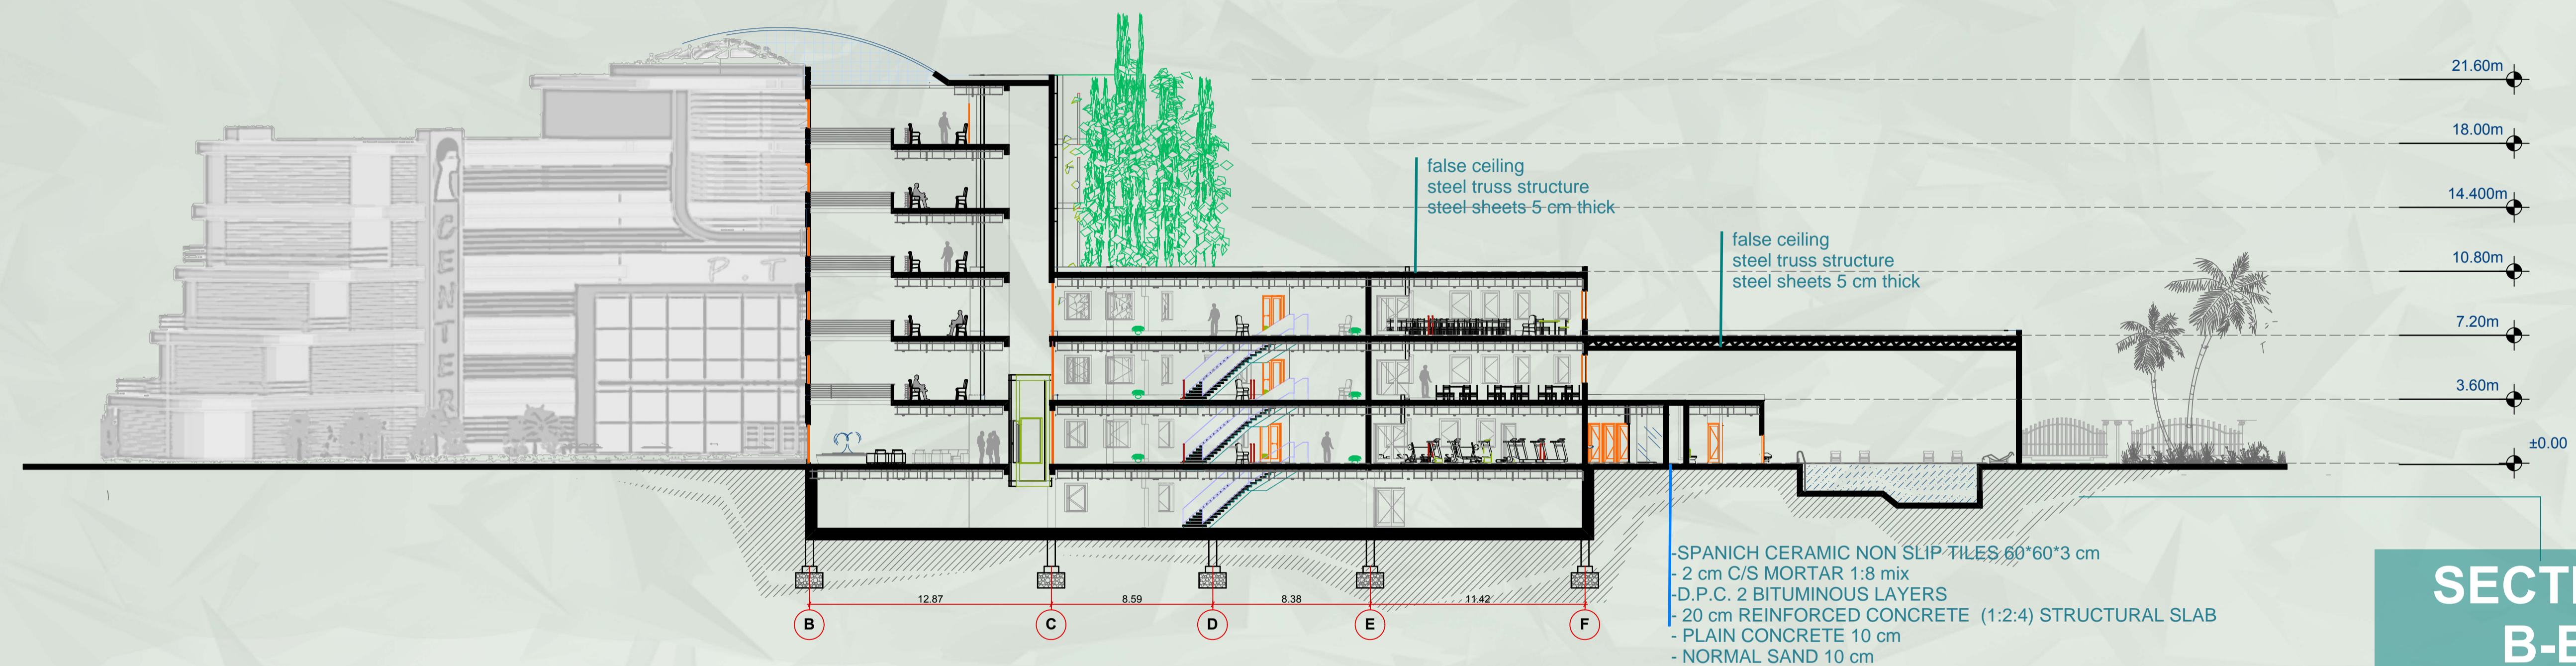

SECTION B-B

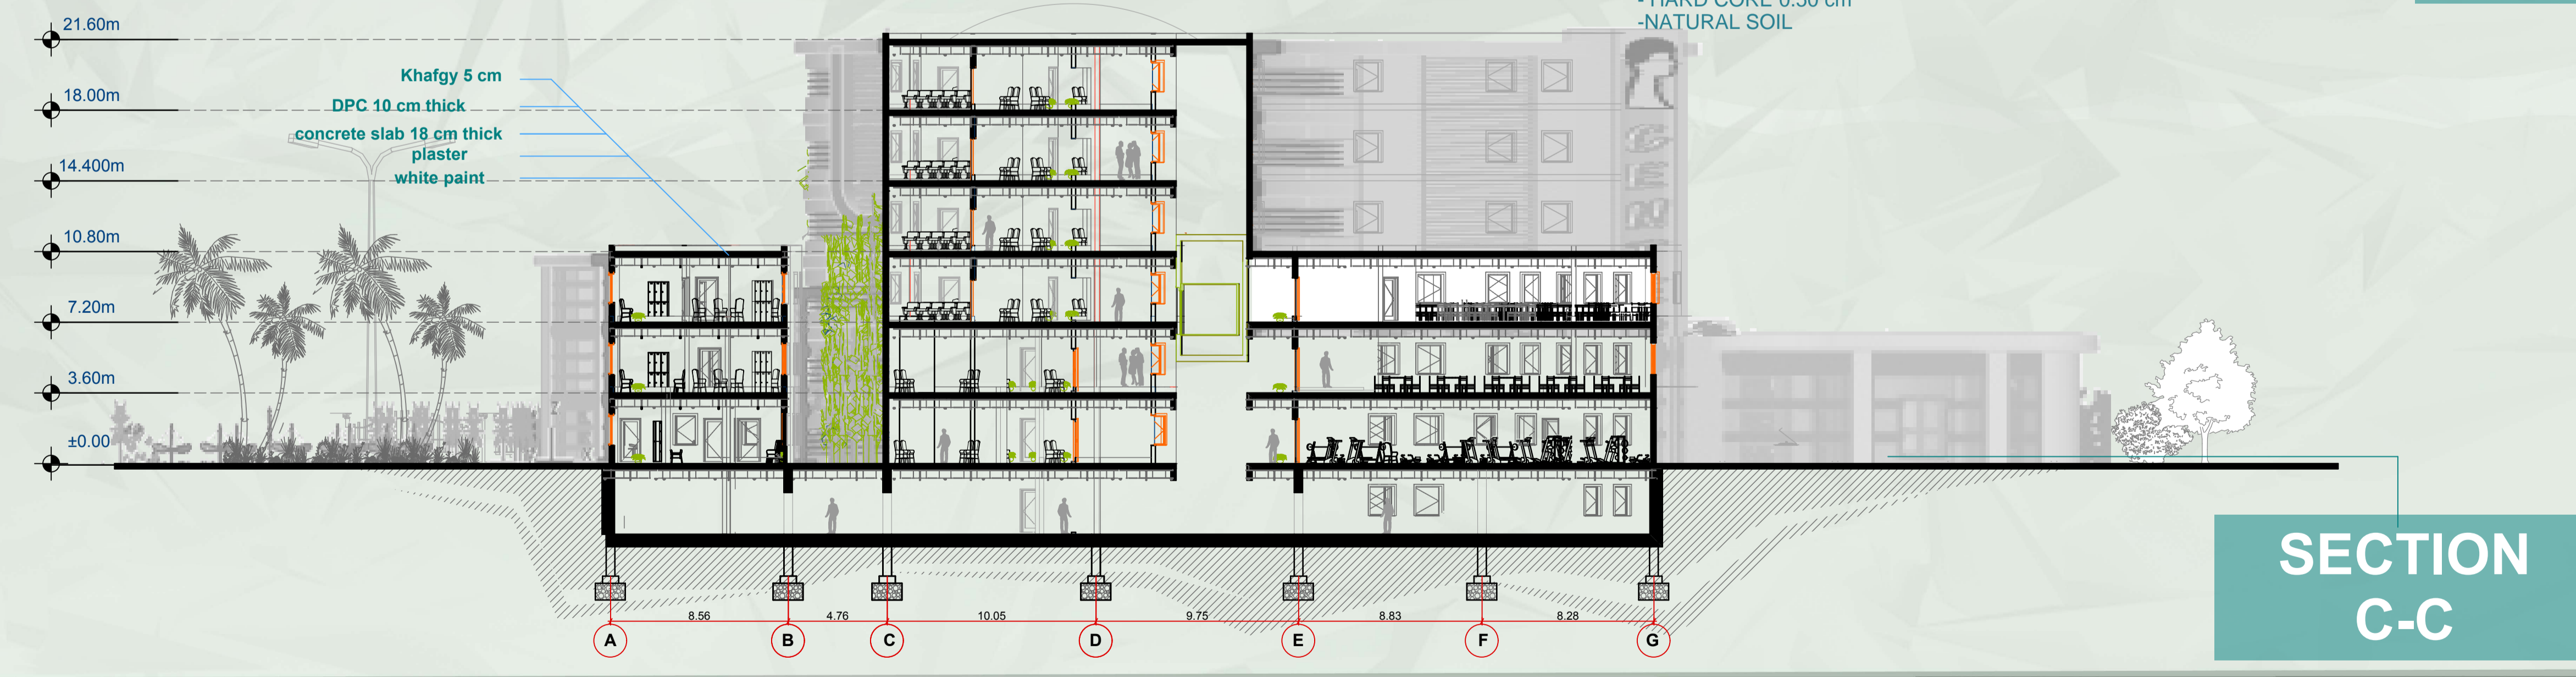

SECTION C-C

**SECTIONS
SCALE 1:200**

Project :
Psychiatric Treatment center
Designed by:
Ghada Ahmed Hashim
Khalifa
Supervisor:
Prof. Saoud Sadig Hassan