



Electricity and Water Supply scale 1:500

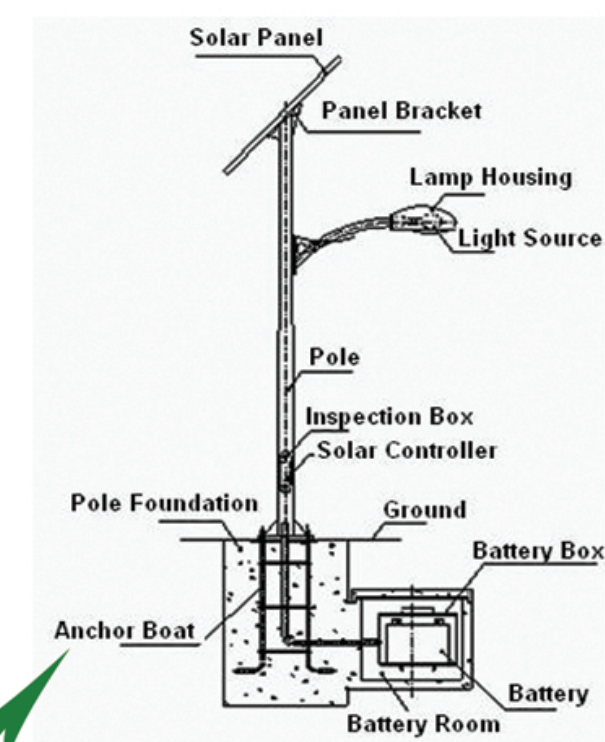

Remarks	
Electricity Supply	
cable 415 v	
transformer	
main switch	
main distribution board	
turnover switch	
generator	
gasoline	
cable 220 v	
sub distribution board	
site lamp (solar lamp)	
Water Supply	
pipe 6"	
pipe 4"	
pipe 2"	
pipe 3/4 "	
valve	
water pump	
cistem 13600 liter	
fire tank 3400 liter	
tank	
sprinklers	

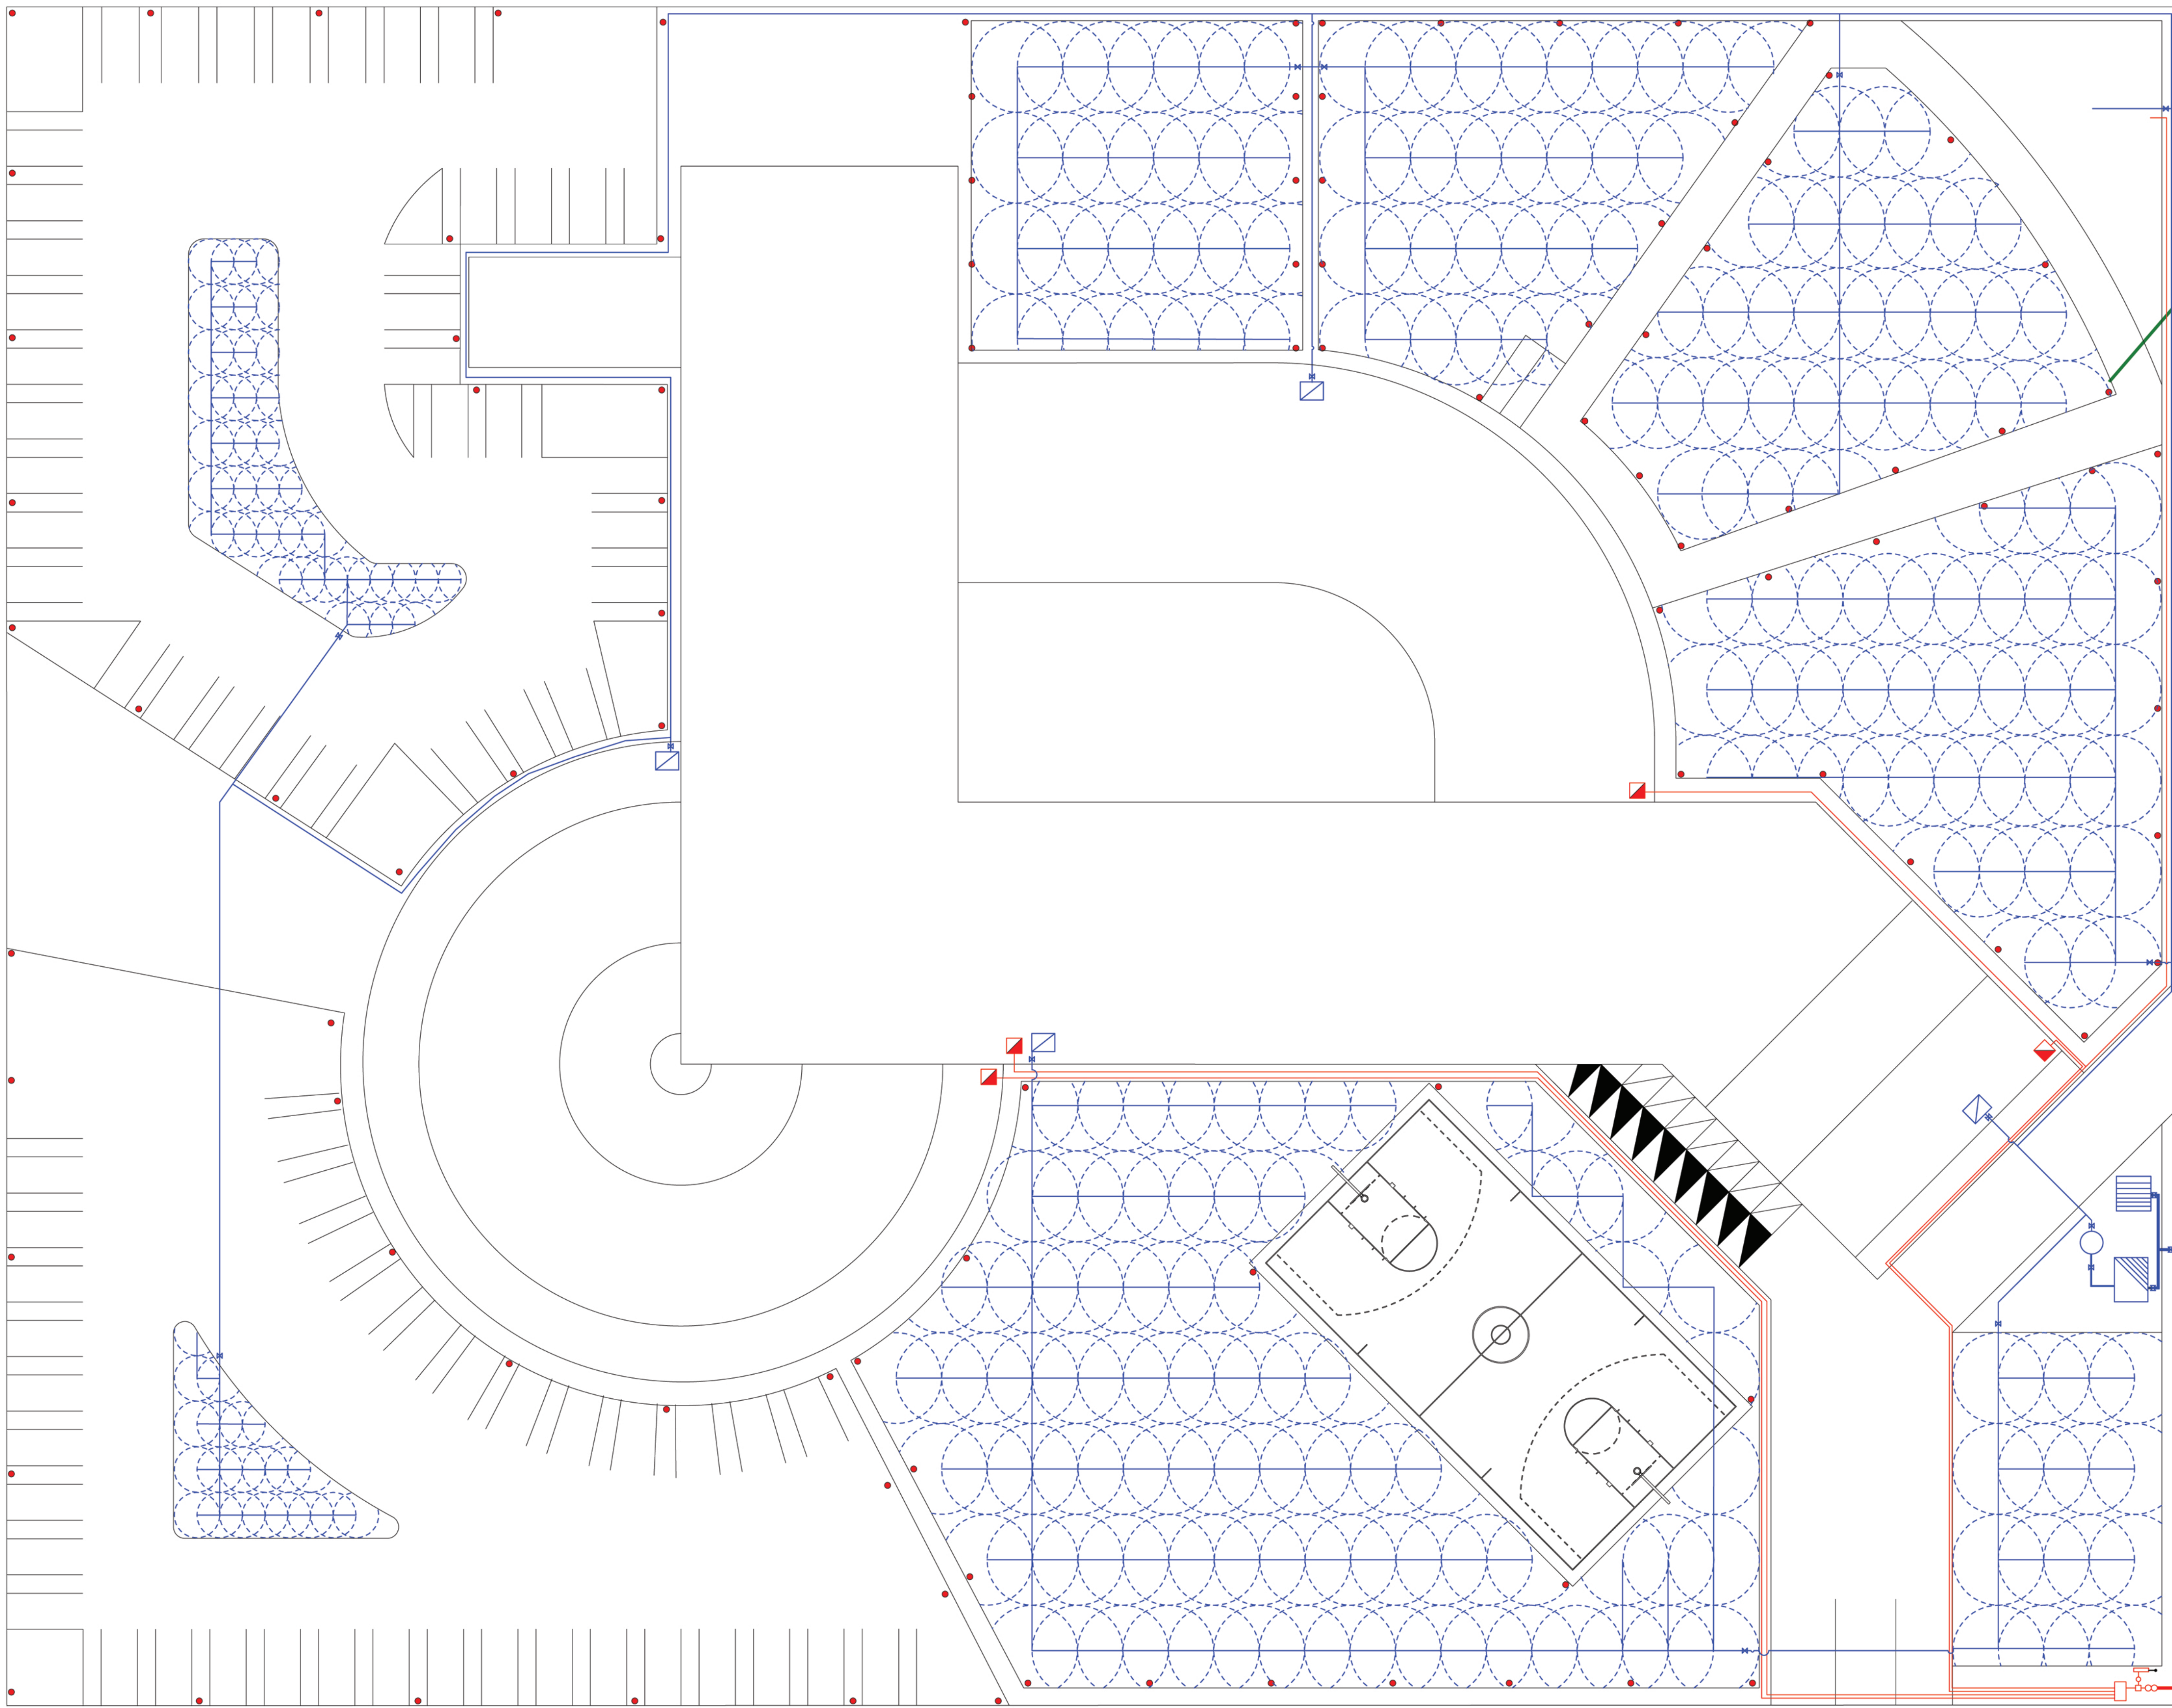