


Site Measurement and Treatment scale 1:500

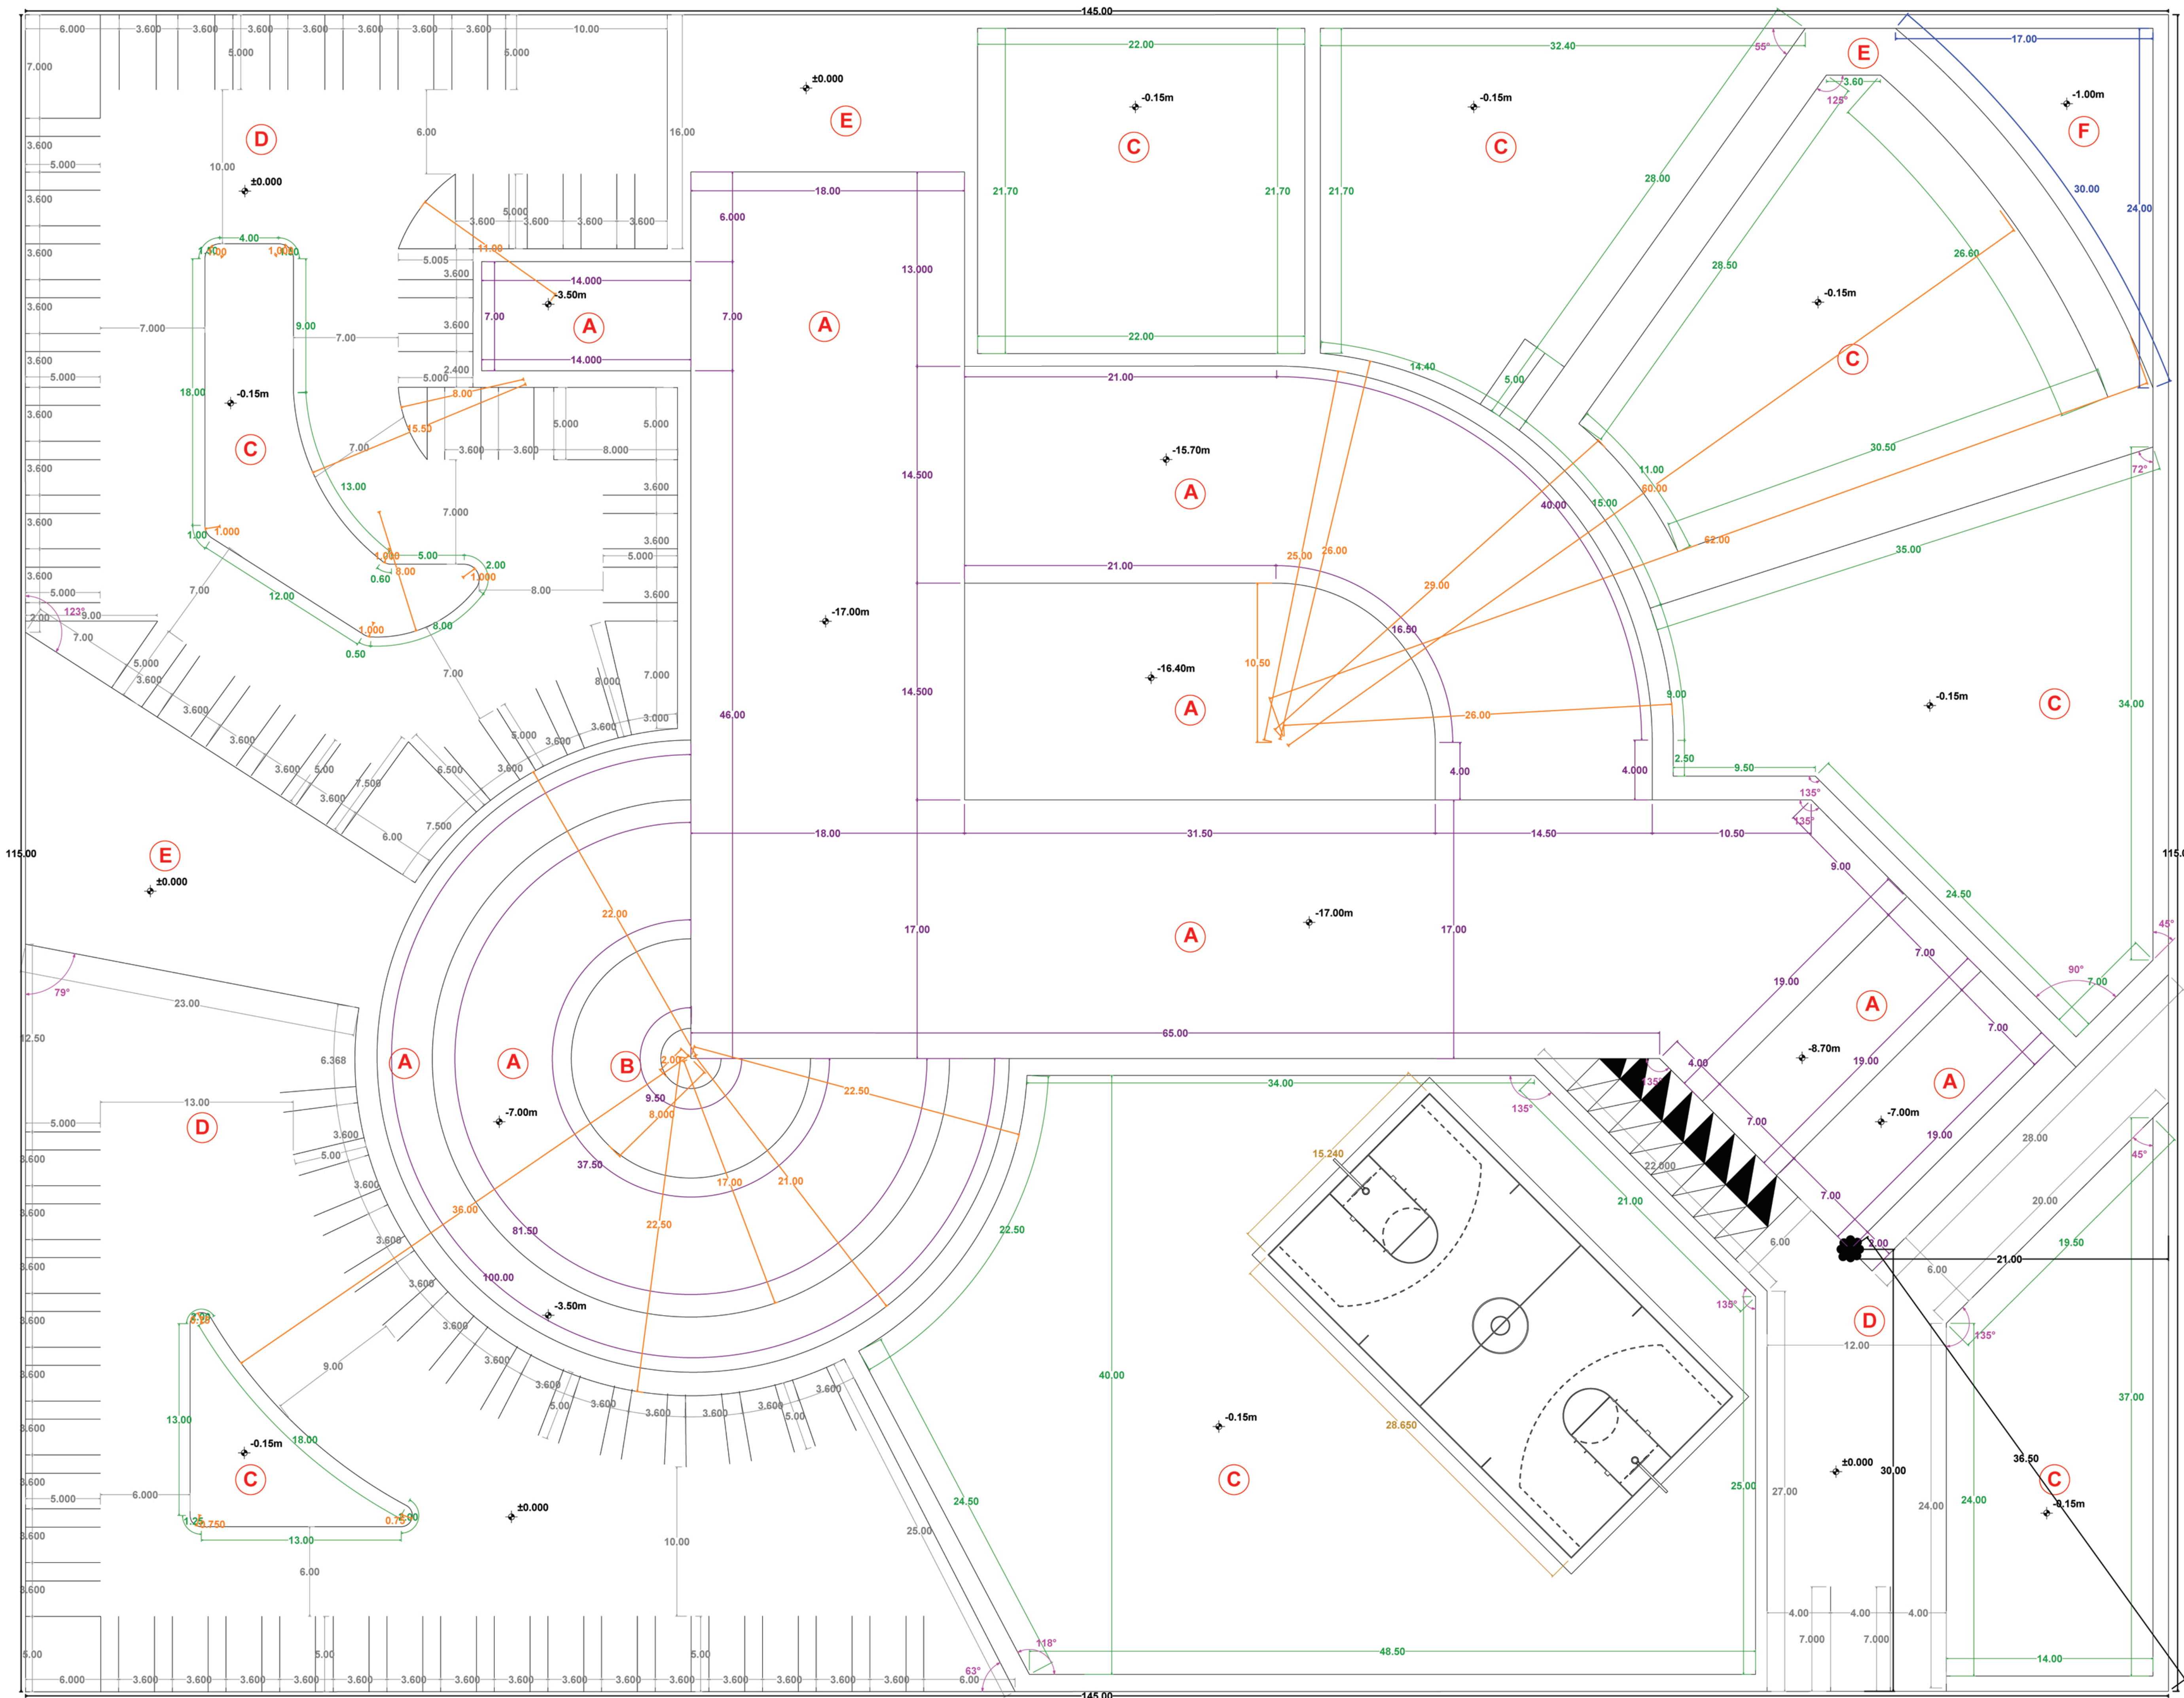

Remarks	
all dimensions are in meters	
benchmark	
dimensions of the benchmark	
dimensions of the building	
dimensions of the green areas	
dimensions of the parking areas	
dimensions of the fountain	
radius of the curves	
measure of the angles	
dimensions of the basketball court	
Treatment of the site	
A- Roof details:	
-mzaako tiles 30*30*2 cm	
-cement mortar 1:6 2cm	
-khafji with slope	
-dielectric moisture 3mm	
-reinforced concrete 1:3:6 30cm	
-false ceiling 60*60cm	
B- Glazed:	
2- layers of glass 2cm	
C- Green Areas:	
-american grass	
-silt	
-dielectric moisture 3mm	
-compact sand 10cm	
-ground level	
D- Parking Areas:	
-asphalt 10cm	
-hot liquid asphalt	
-compact sand 95% 50cm	
-ground level	
E- Entrance:	
-interlock tiles 20*16*4cm	
-layer of sand 10cm	
-compact sand 10cm	
-ground level	
F- Fountain:	
- finishing layer 6cm	
-reinforced concrete 30cm	
-dielectric moisture 5cm	
-plain concrete 15cm	
-compact sand 10cm	
-ground level	

