


Sewage and Draining System scale 1:500

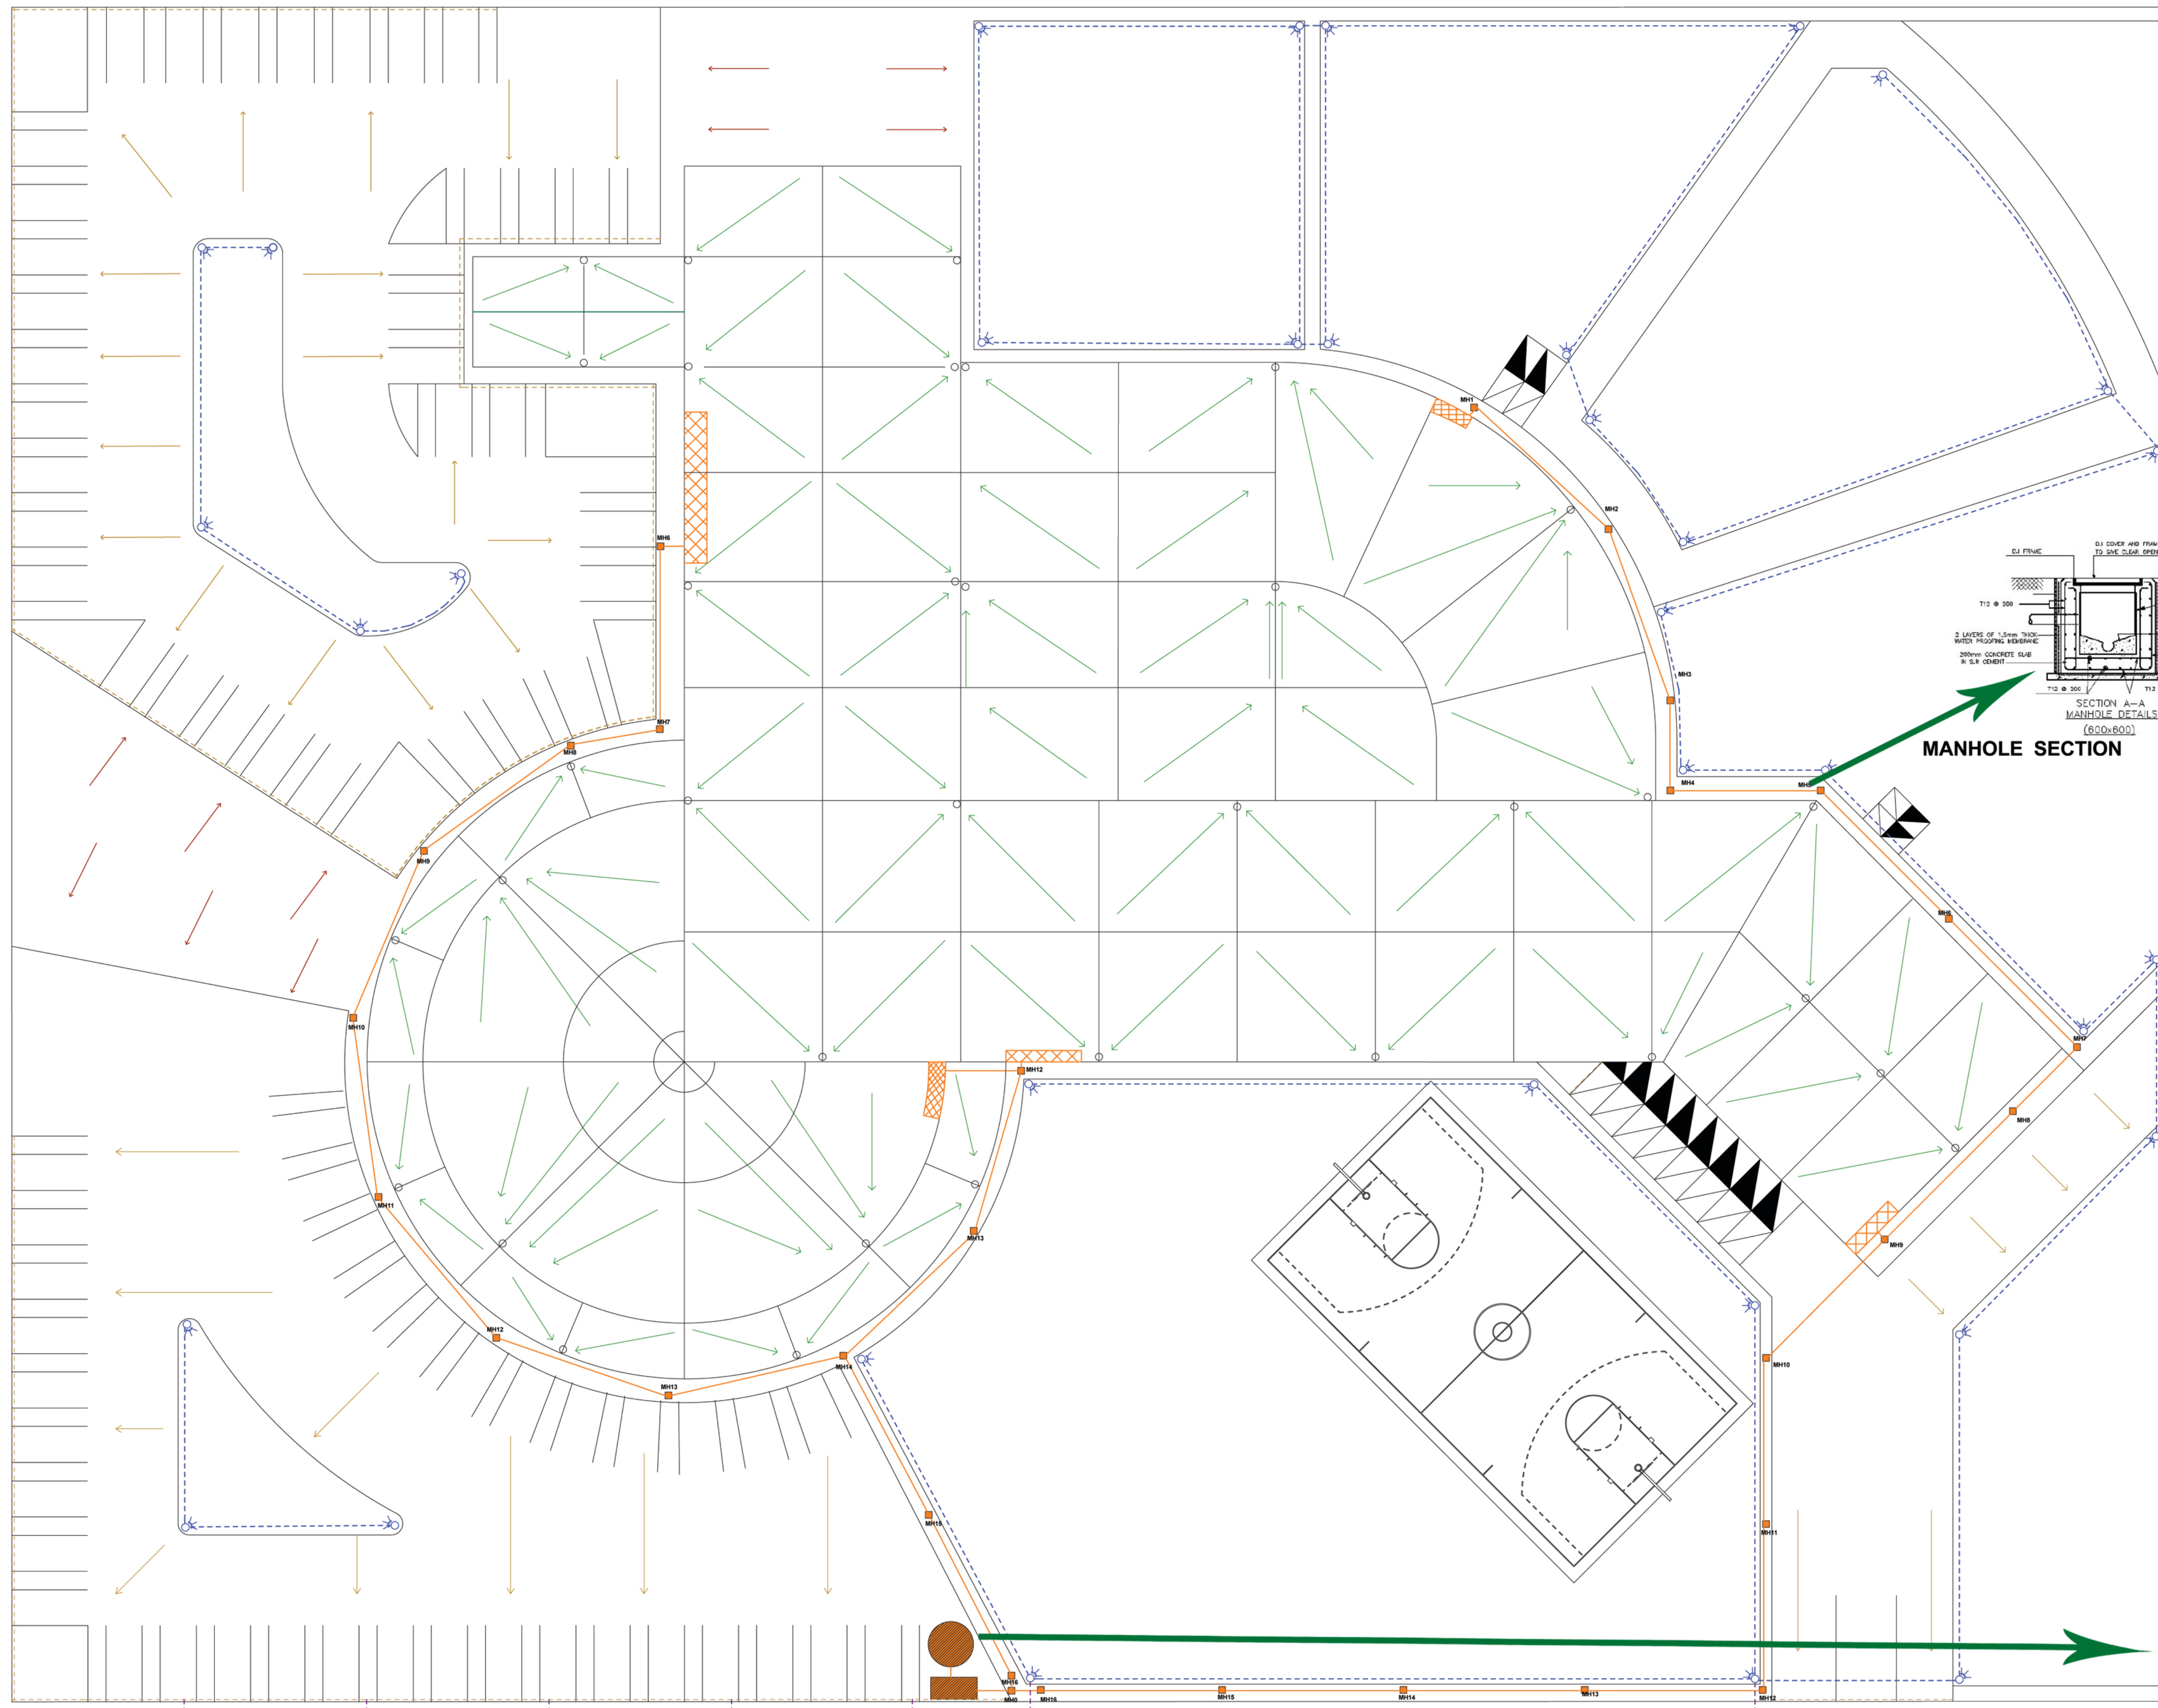

- Remarks**
- sewage system
 - well
 - septictanc
 - manhole
 - sewage pipe
 - service area
 - down pipe
 - over flow
 - roof slope 1:100
 - interior drainage
 - to the external drainage
 - parking slope
 - parking drainage
 - sewage pipe slope 40:1

MH	Width	Length	Depth
MH1	45	45	45
MH2	45	45	75
MH3	60	60	105
MH4	70	75	120
MH5	100	75	145
MH6	115	75	175
MH7	130	80	205
MH8	140	80	220
MH9	162	80	250
MH10	177	90	280
MH11	45	45	45
MH12	45	45	75
MH13	60	60	105
MH14	70	75	135
MH15	100	75	165
MH16	115	75	195

