

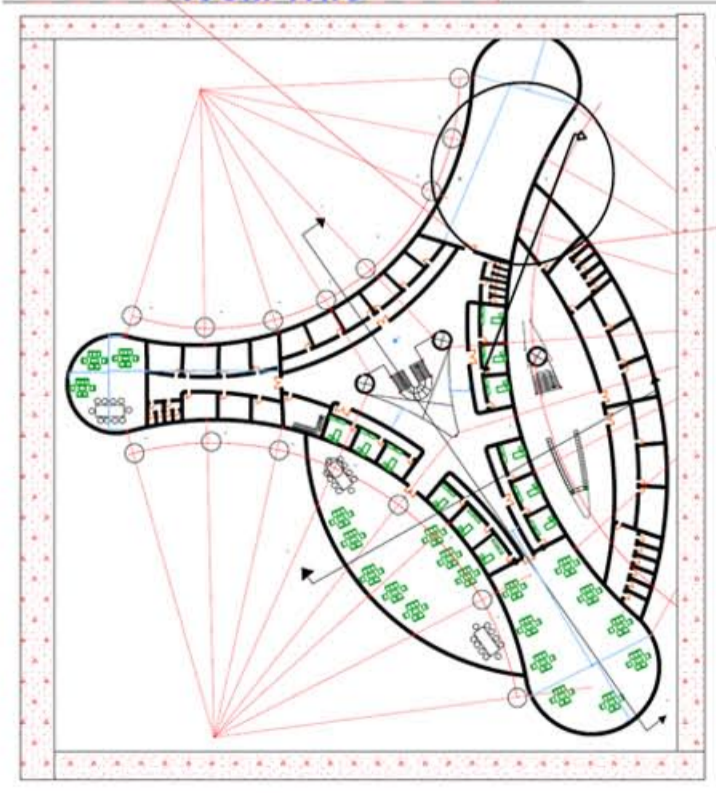
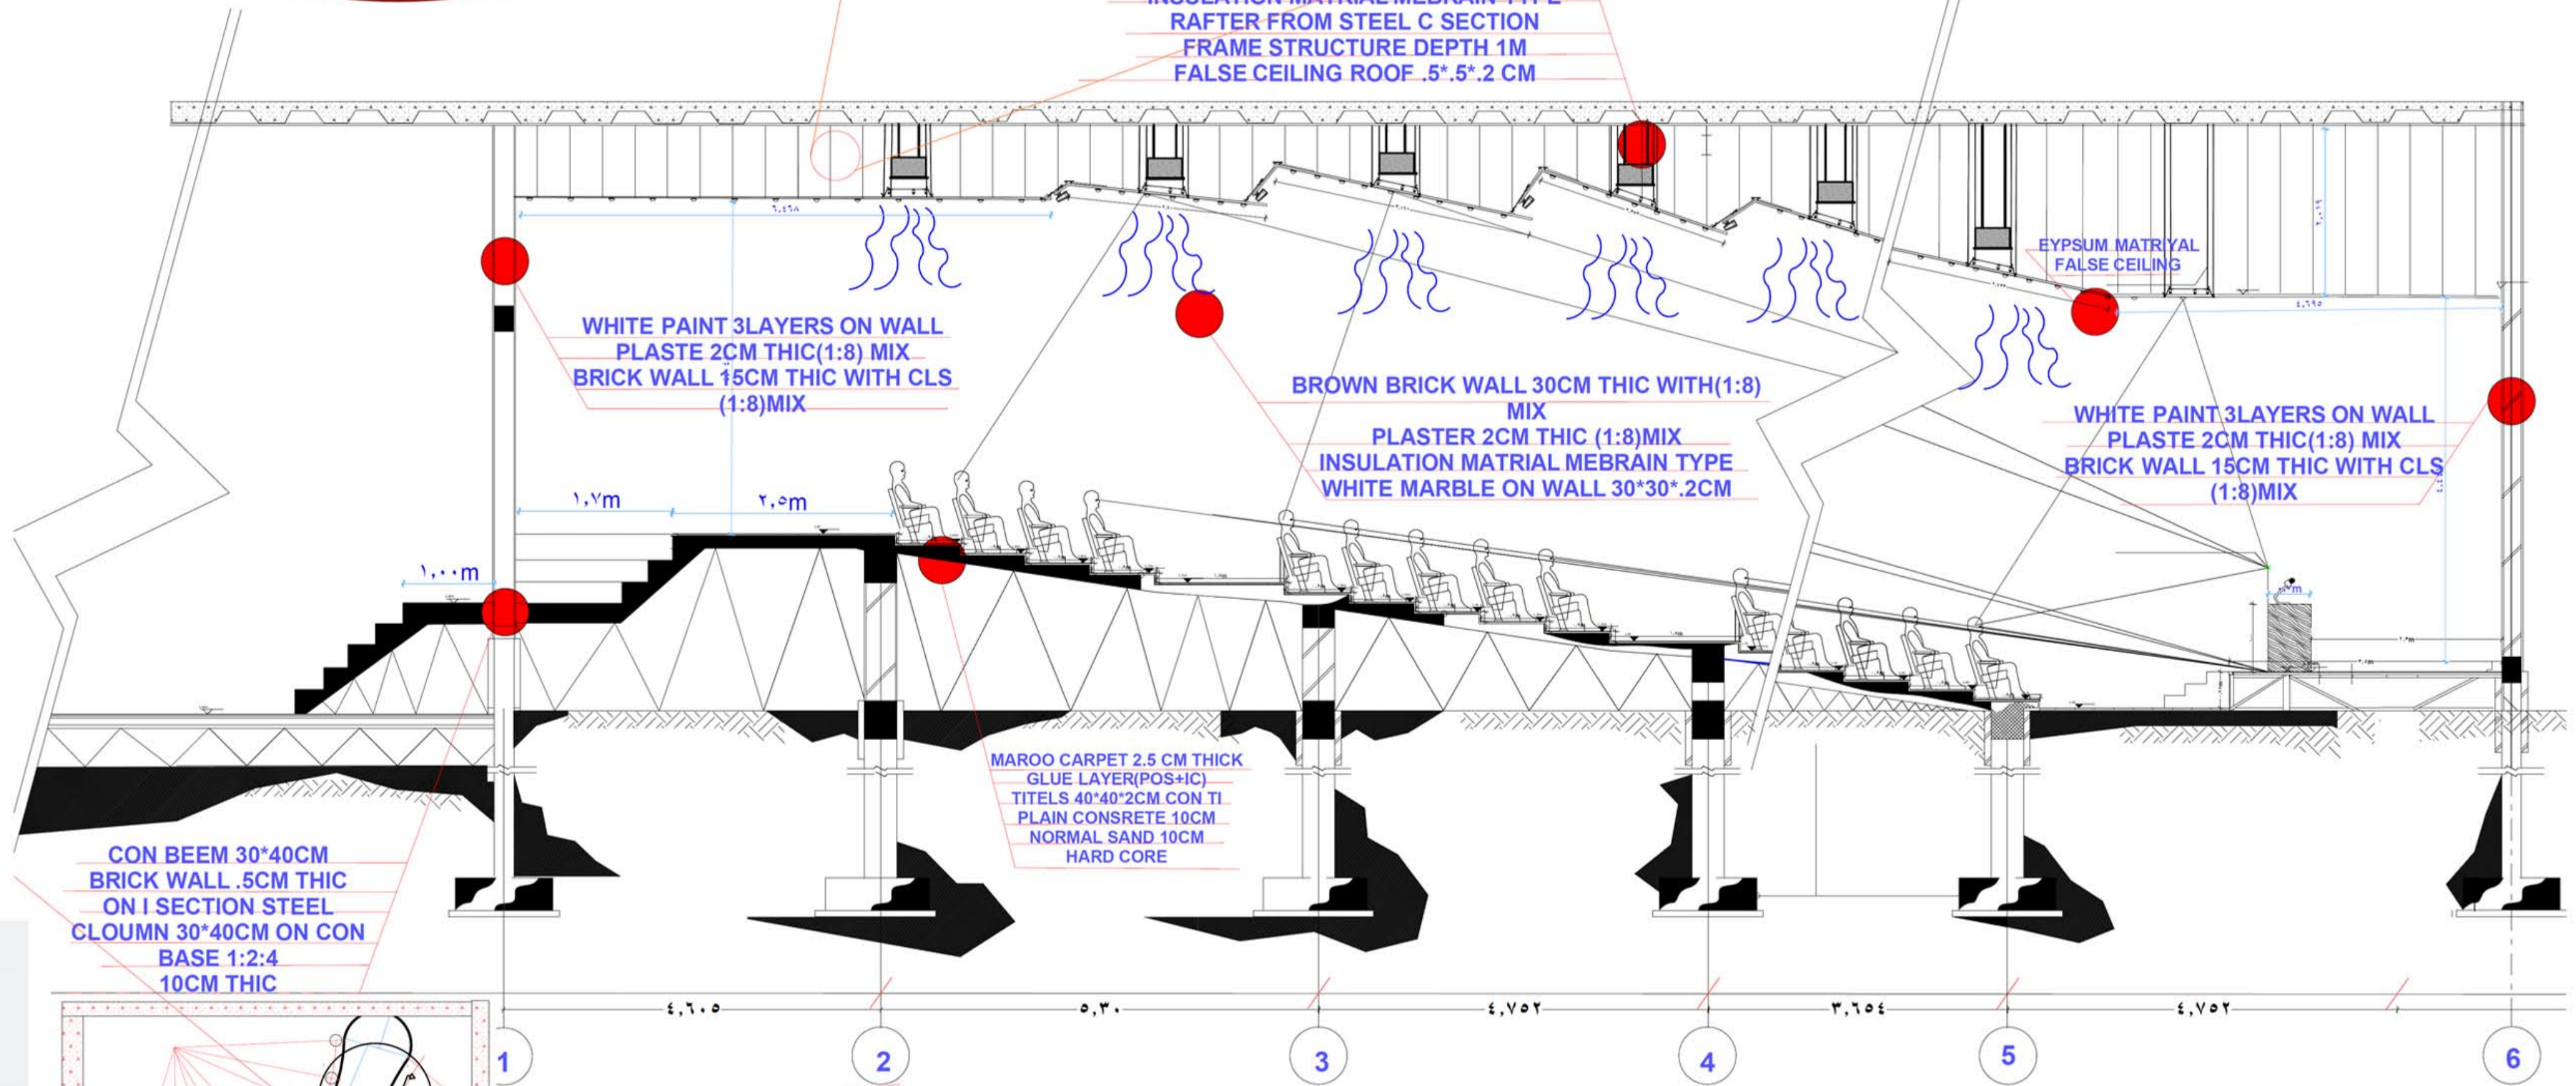
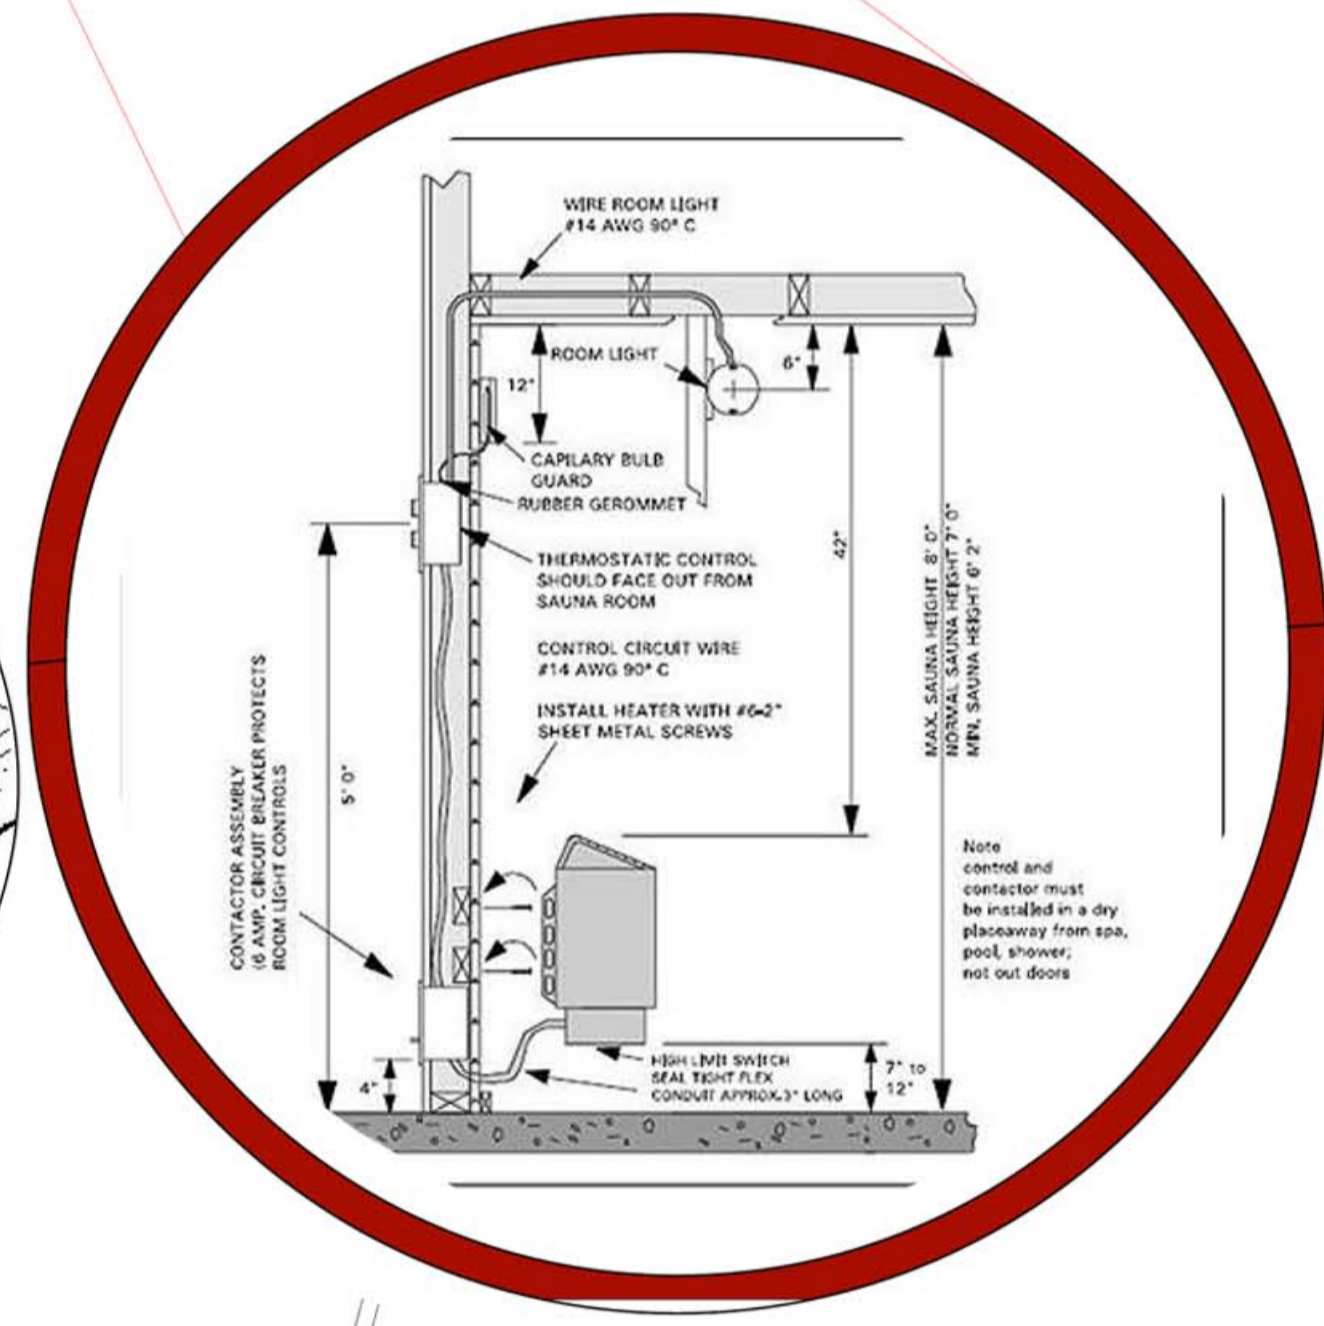


SILVER ALUMINUM STEEL 1"1"O.25CM  
 INSULATION MATERIAL MEBRAIN TYPE  
 RAFTER FROM STEEL C SECTION  
 FRAME STRUCTURE DEPTH 1M  
 FALSE CEILING ROOF .5".5".2 CM

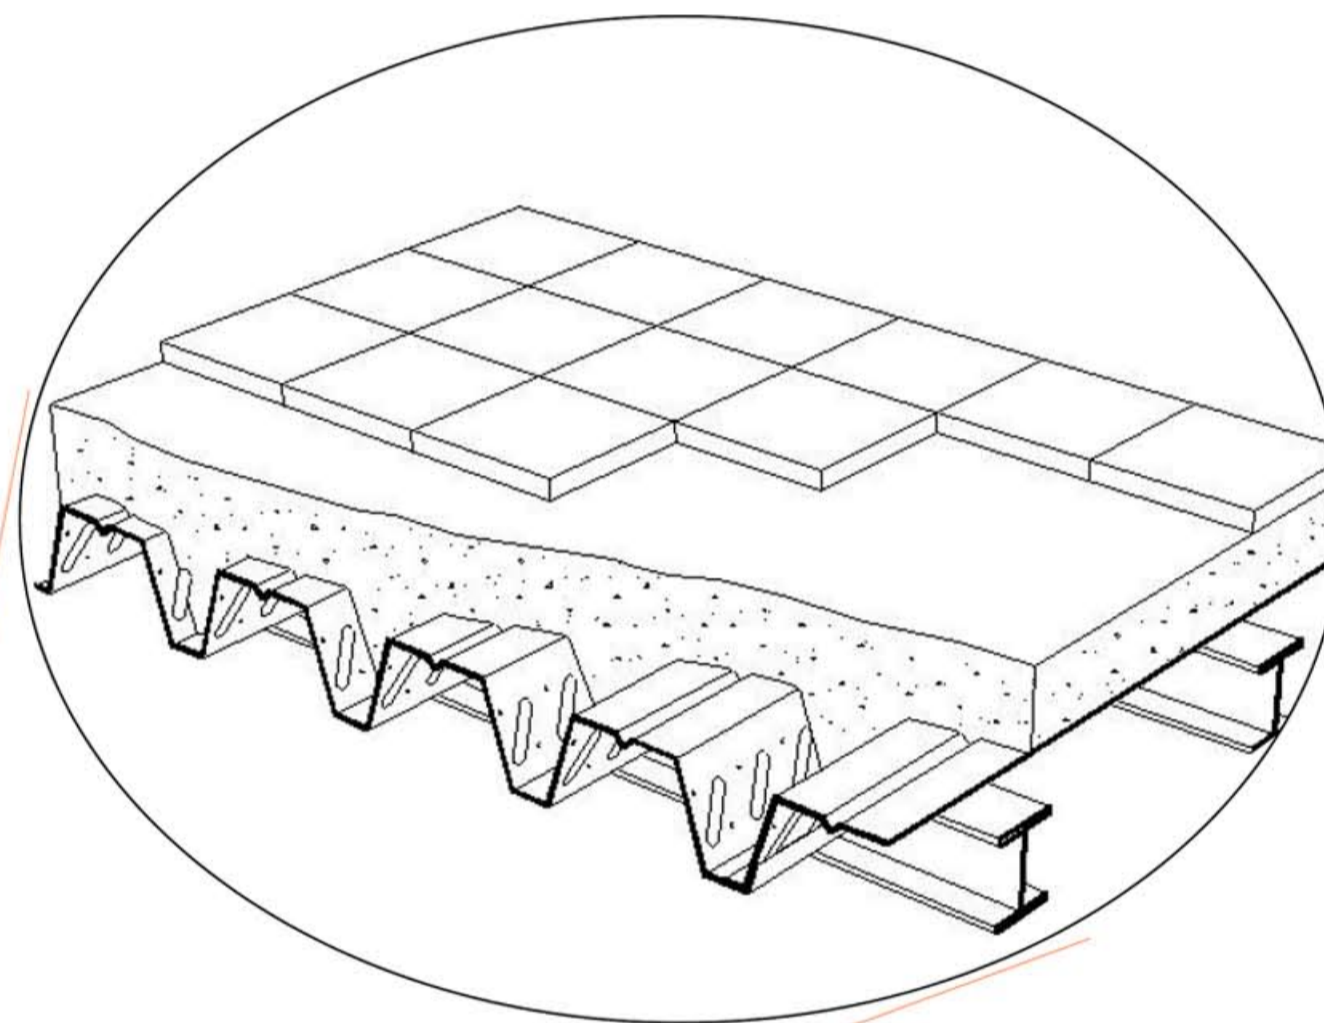

# PART SECTION SCALE 1:50

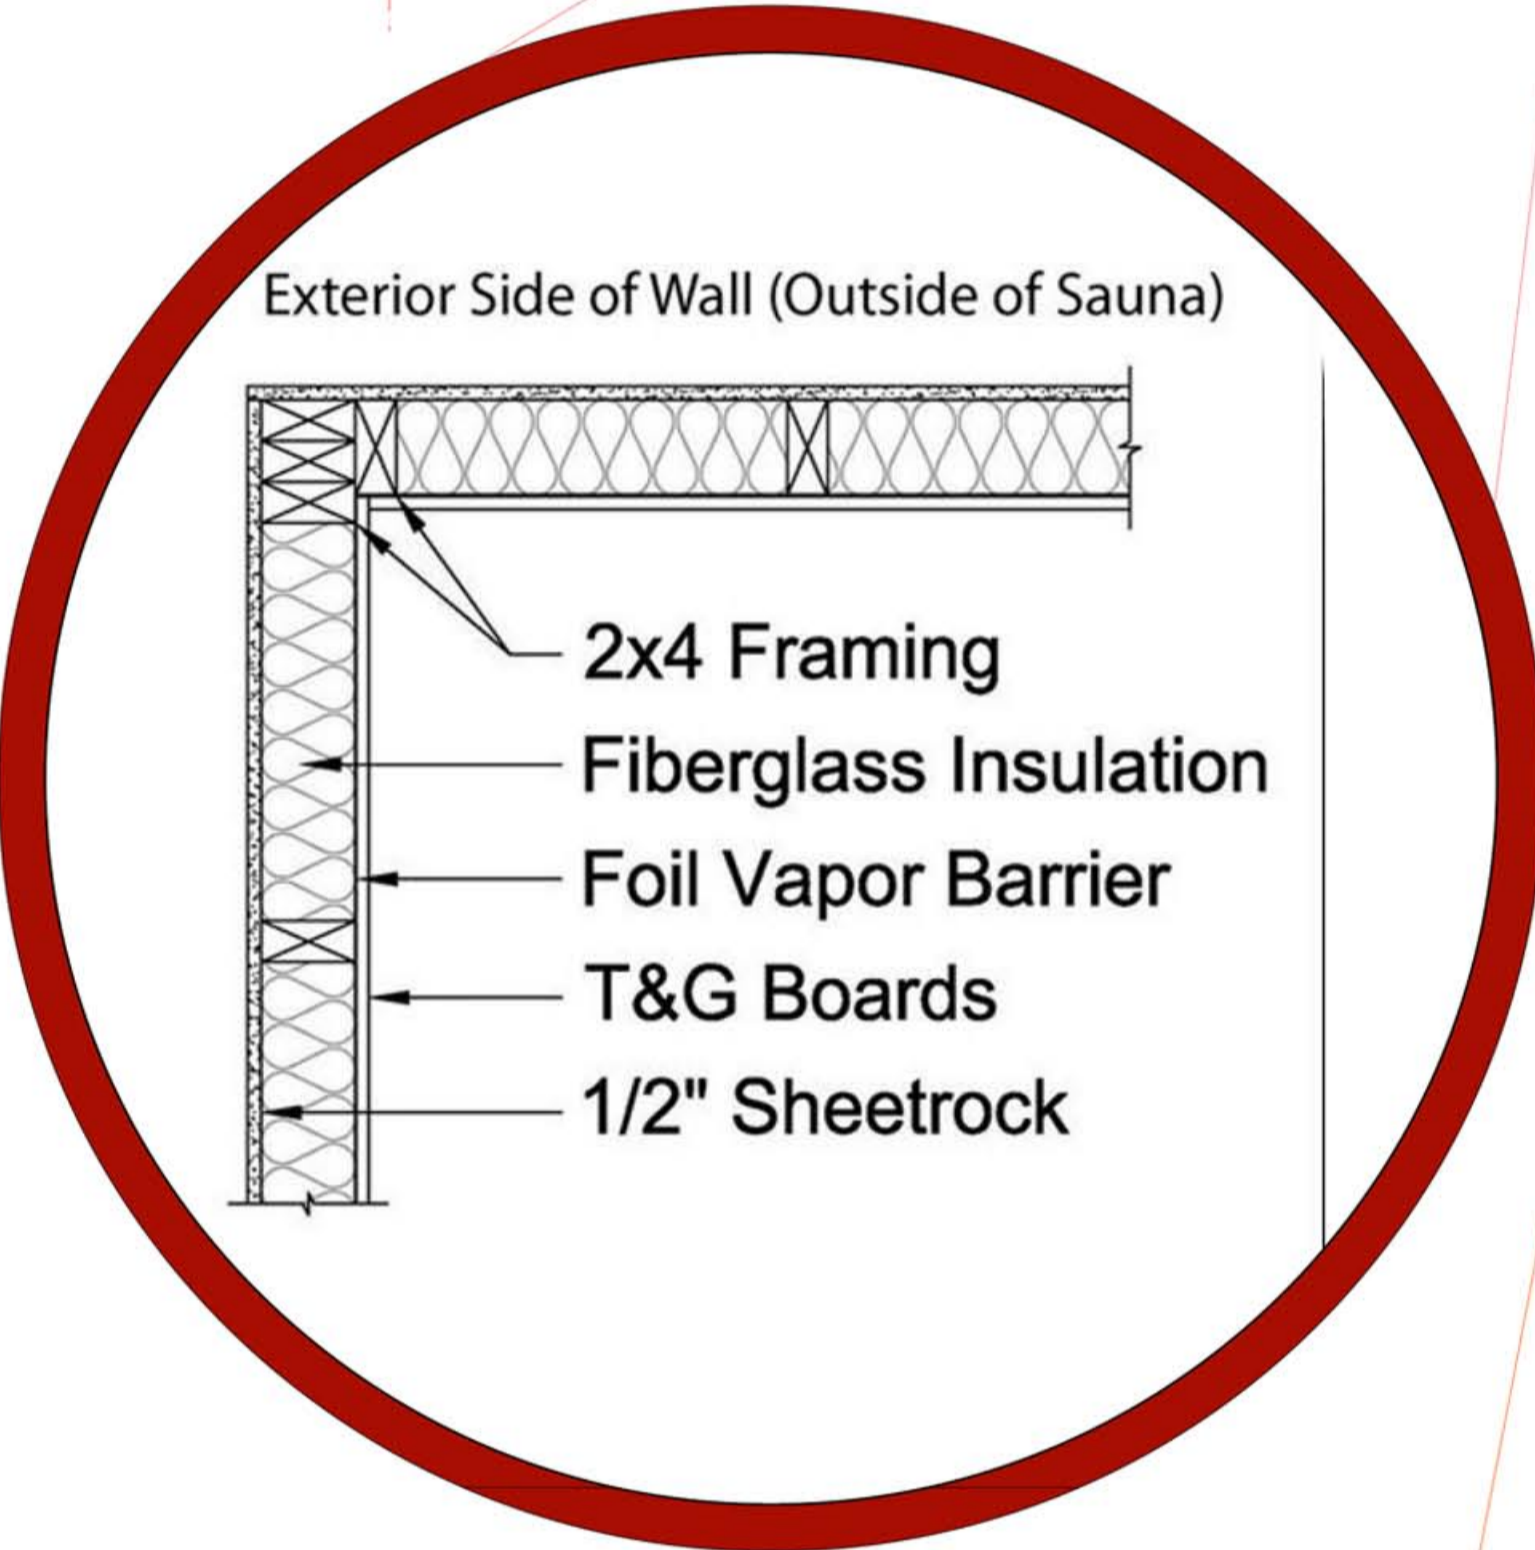