


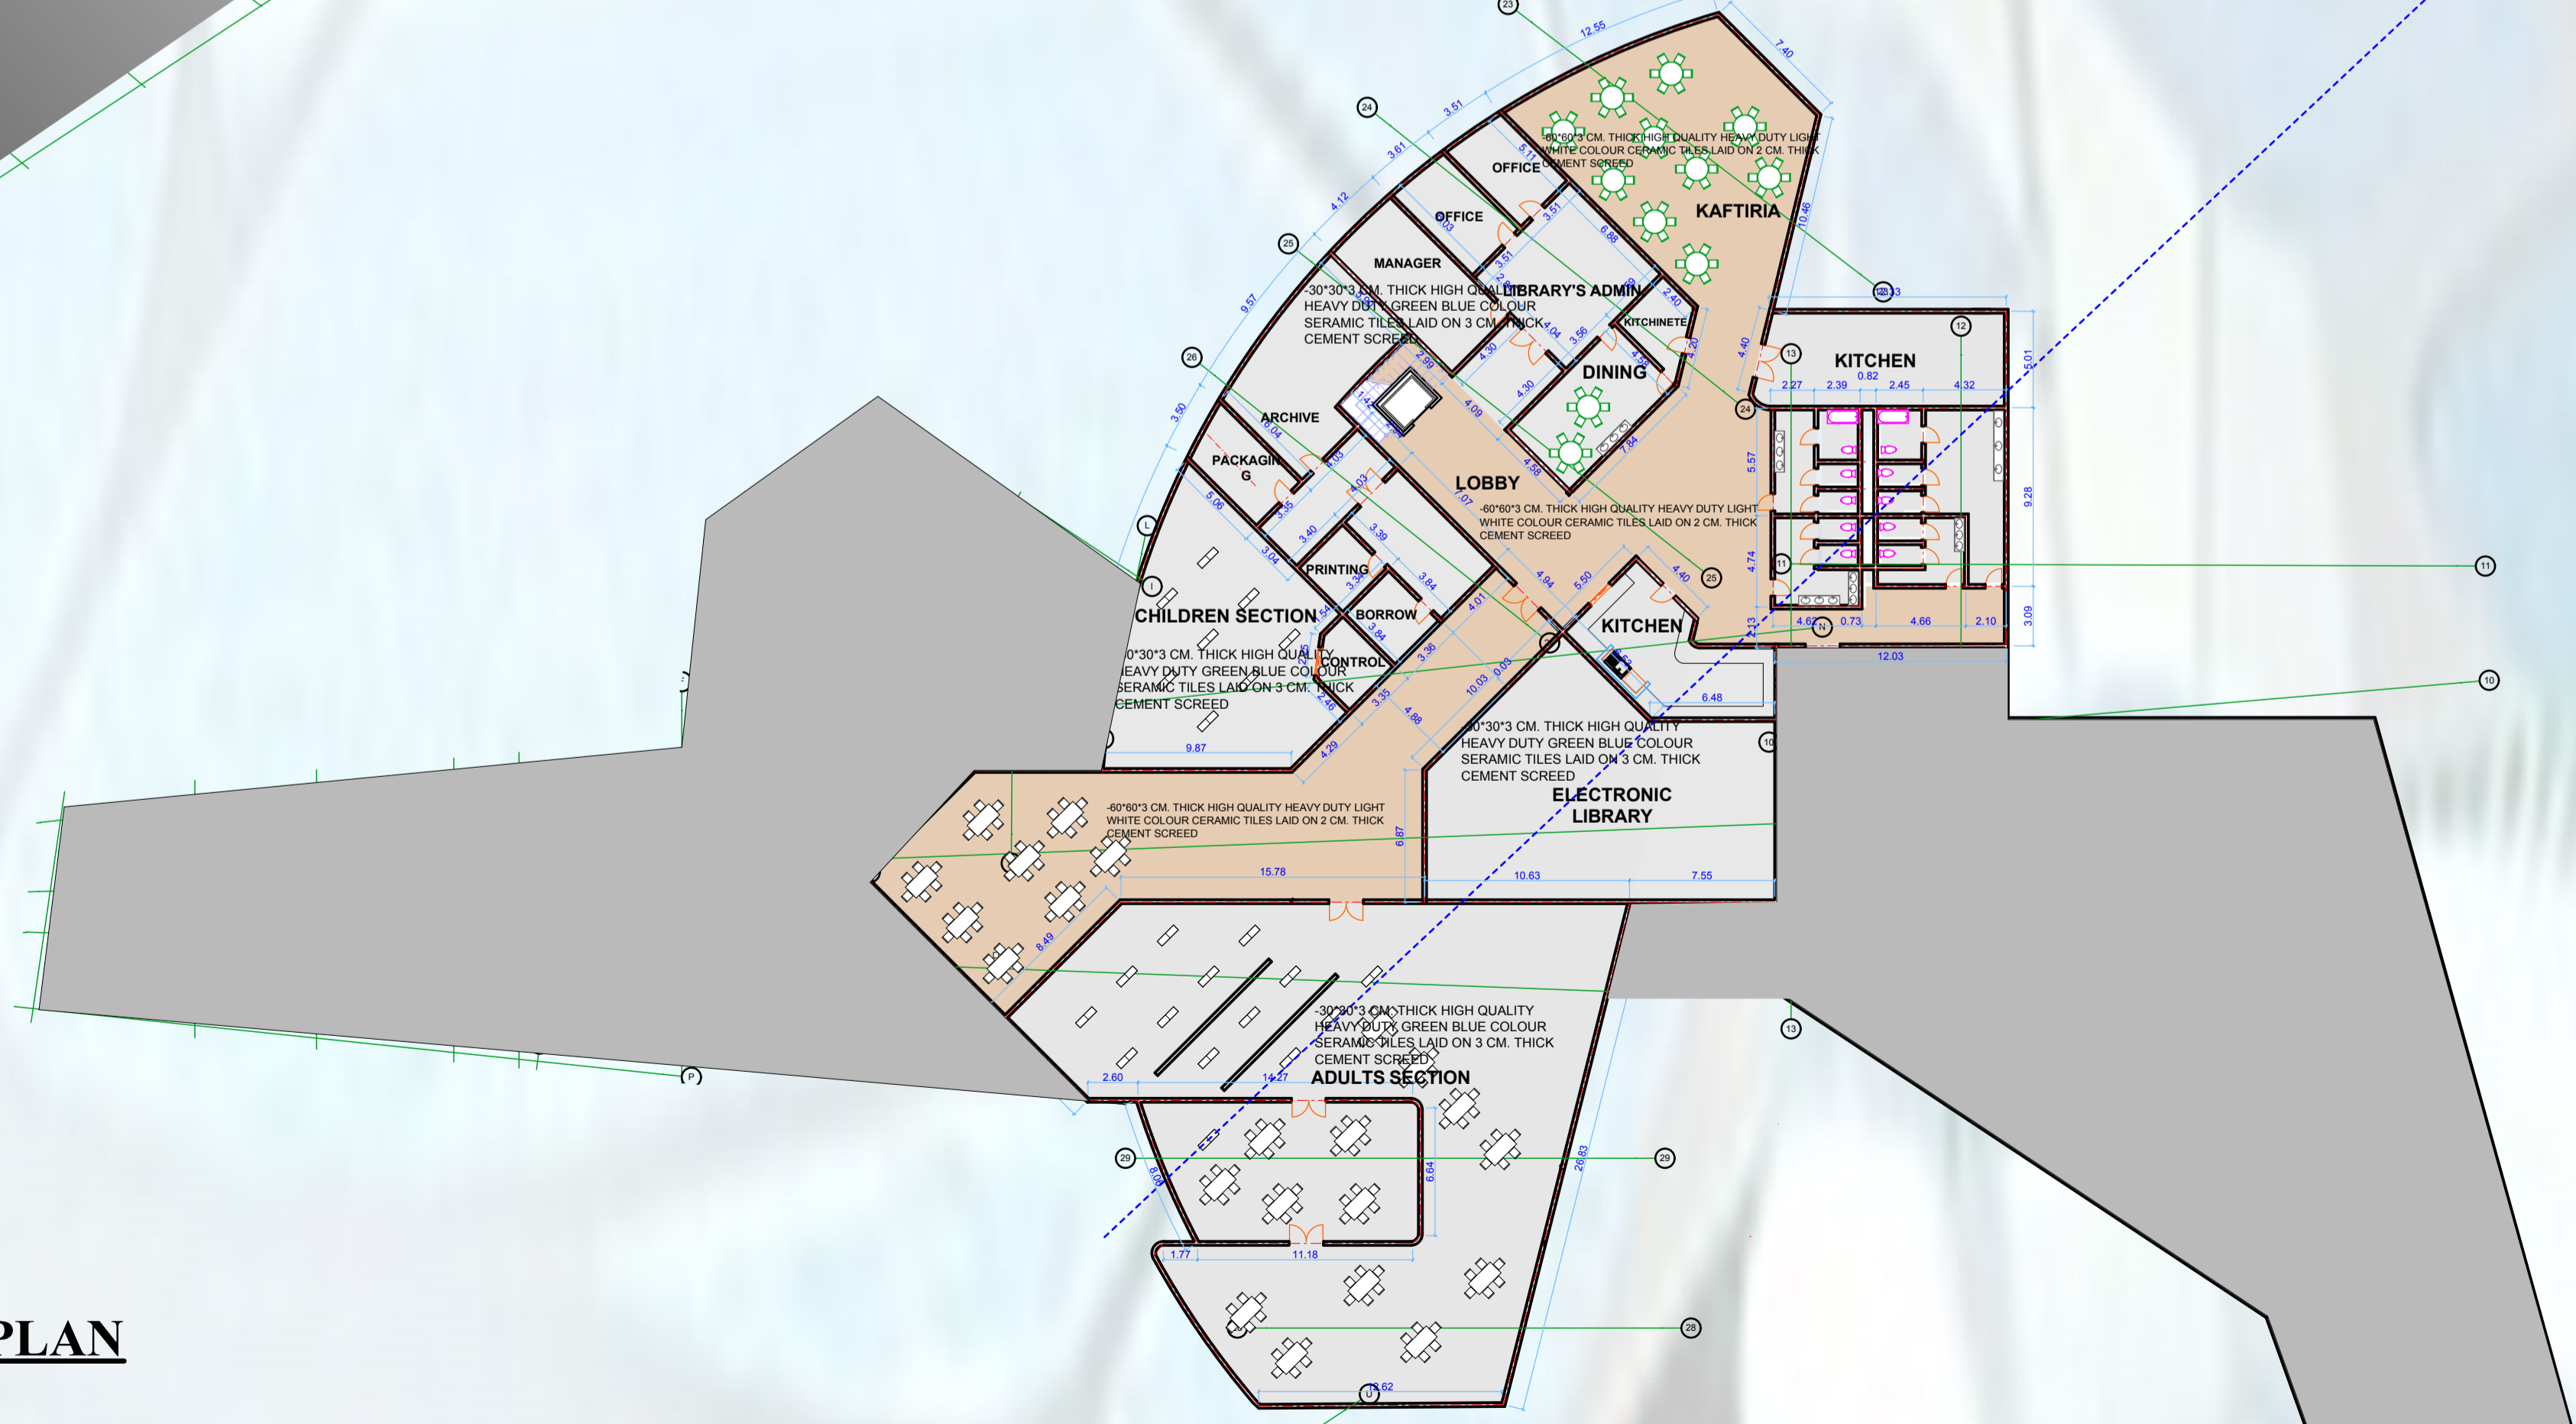

**SECOND FLOOR PLAN**



**THIRD FLOOR PLAN**

**SUDAN SCIENCE UNIVERSITY OF AND TECHNOLOGY**  
**TWASOL OSAMA SID AHMED**  
**MUSIC COMPLEX**