


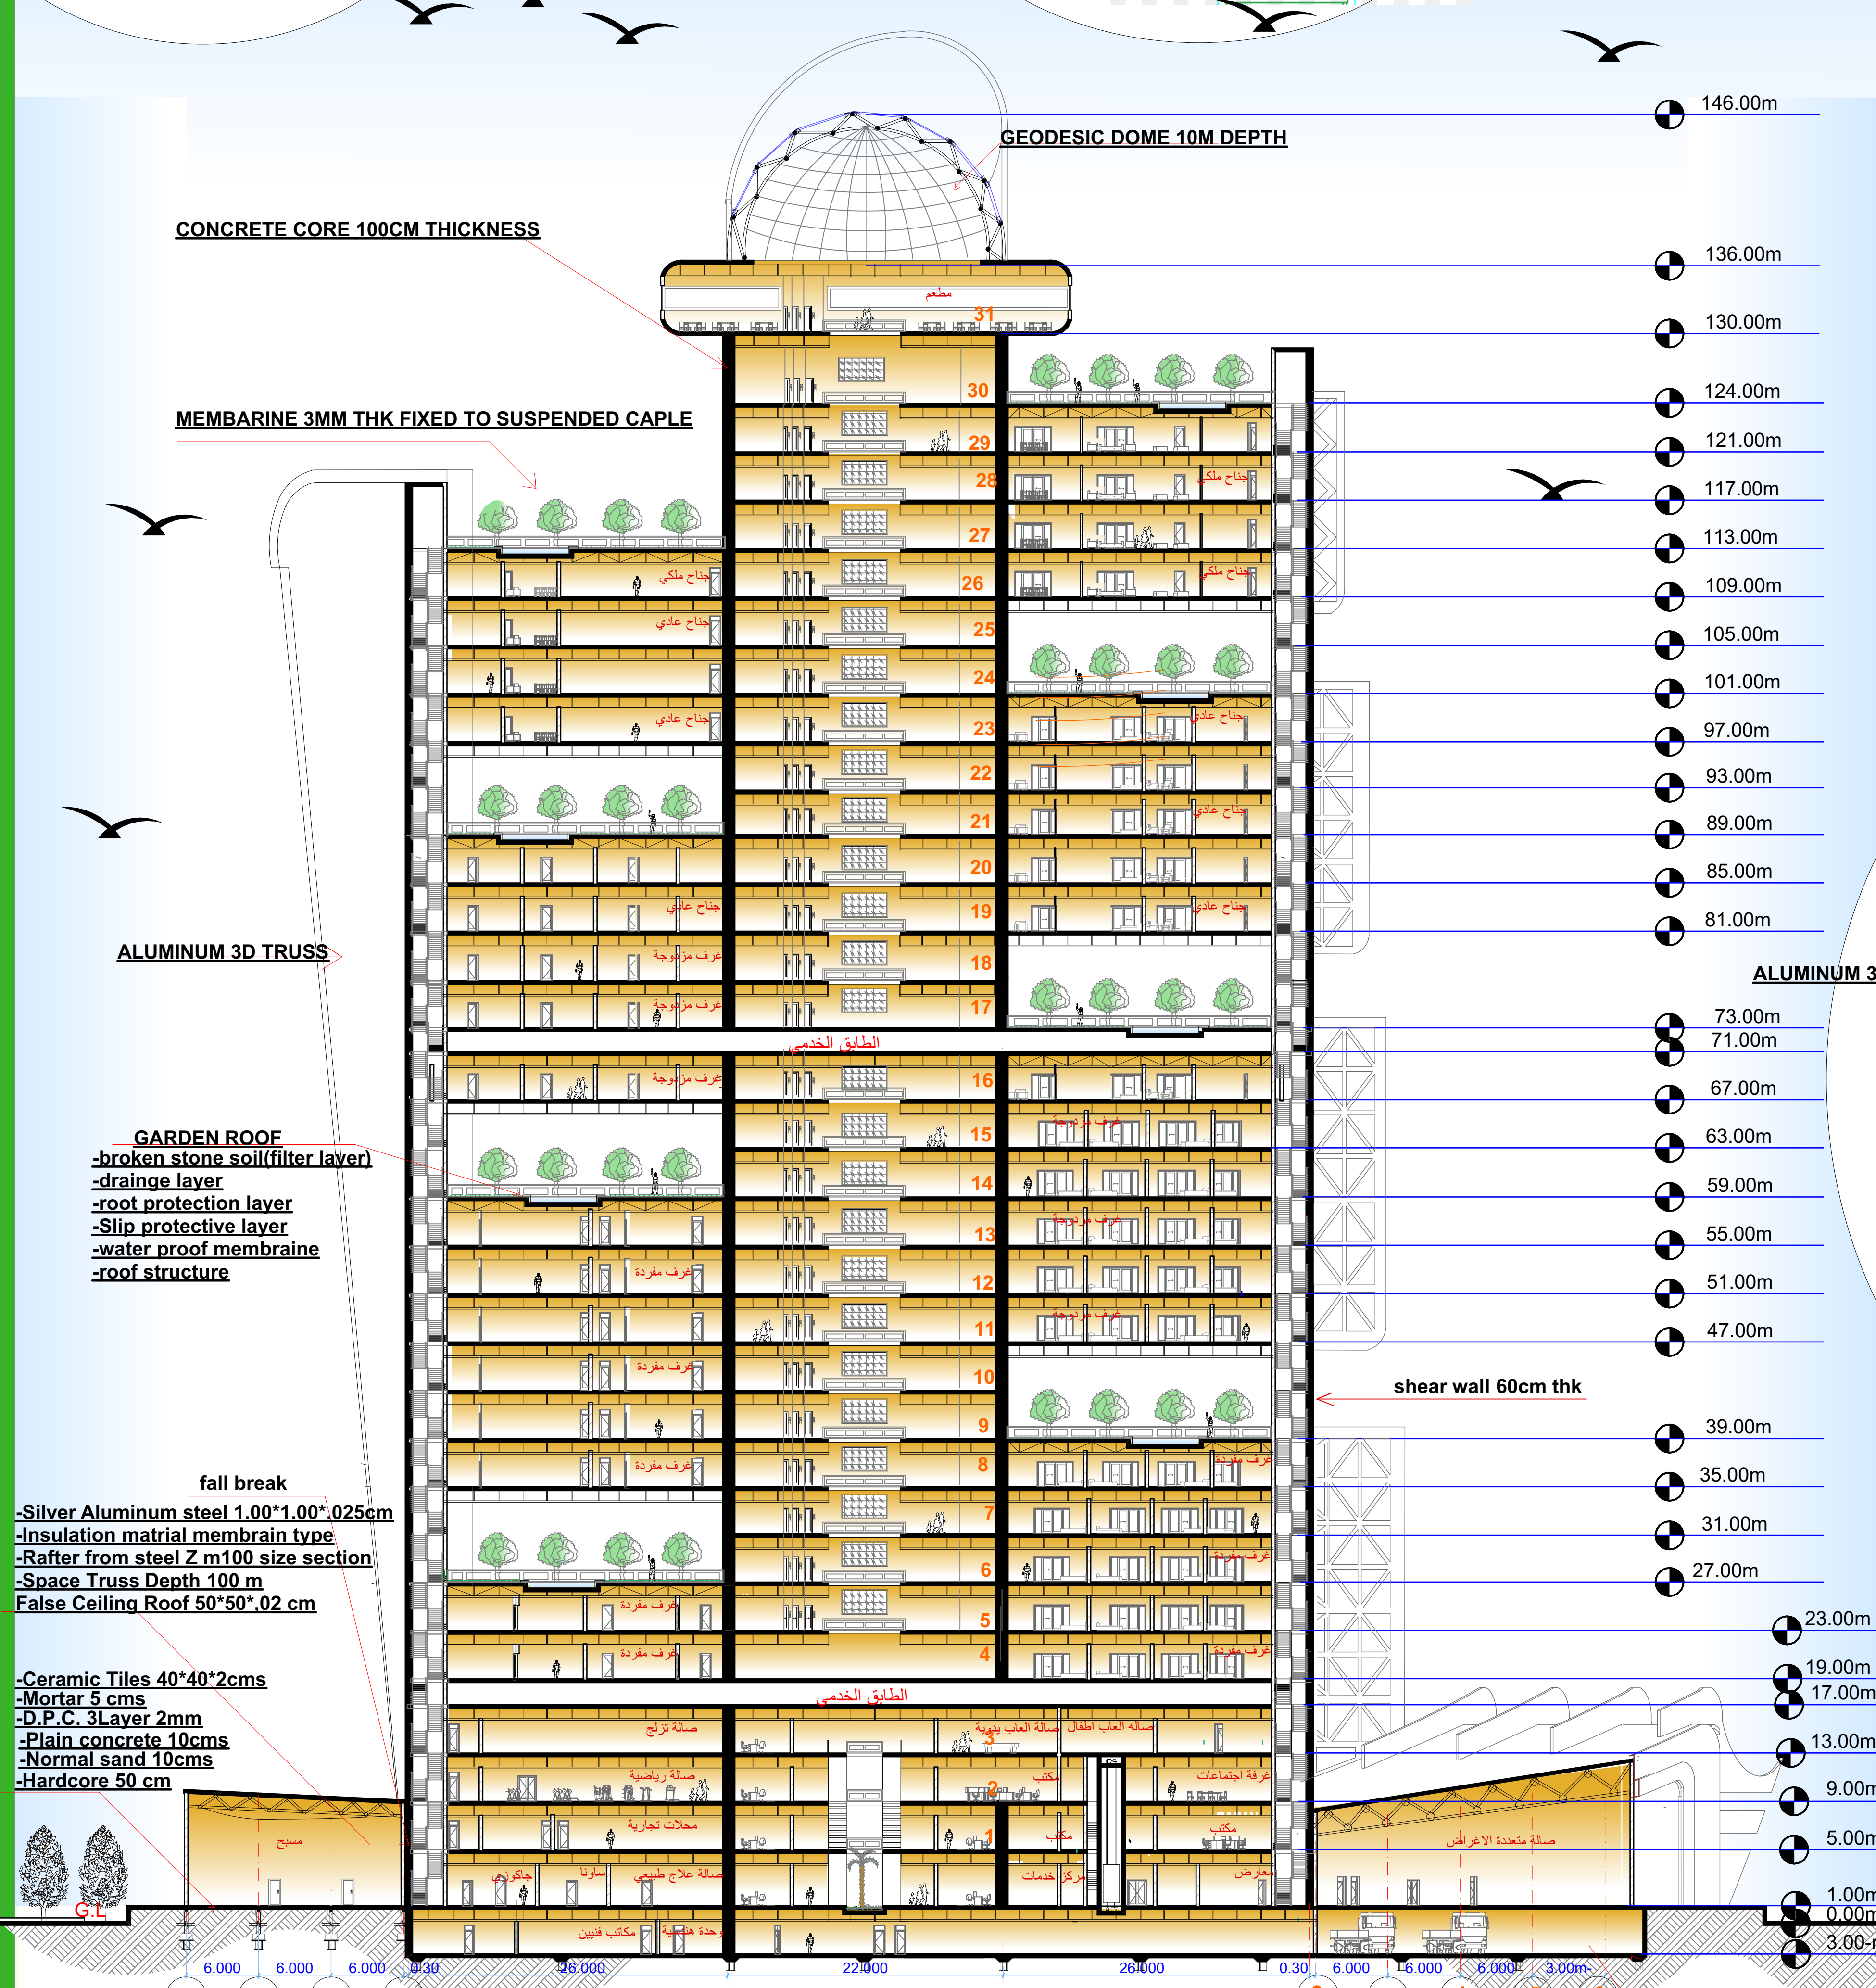
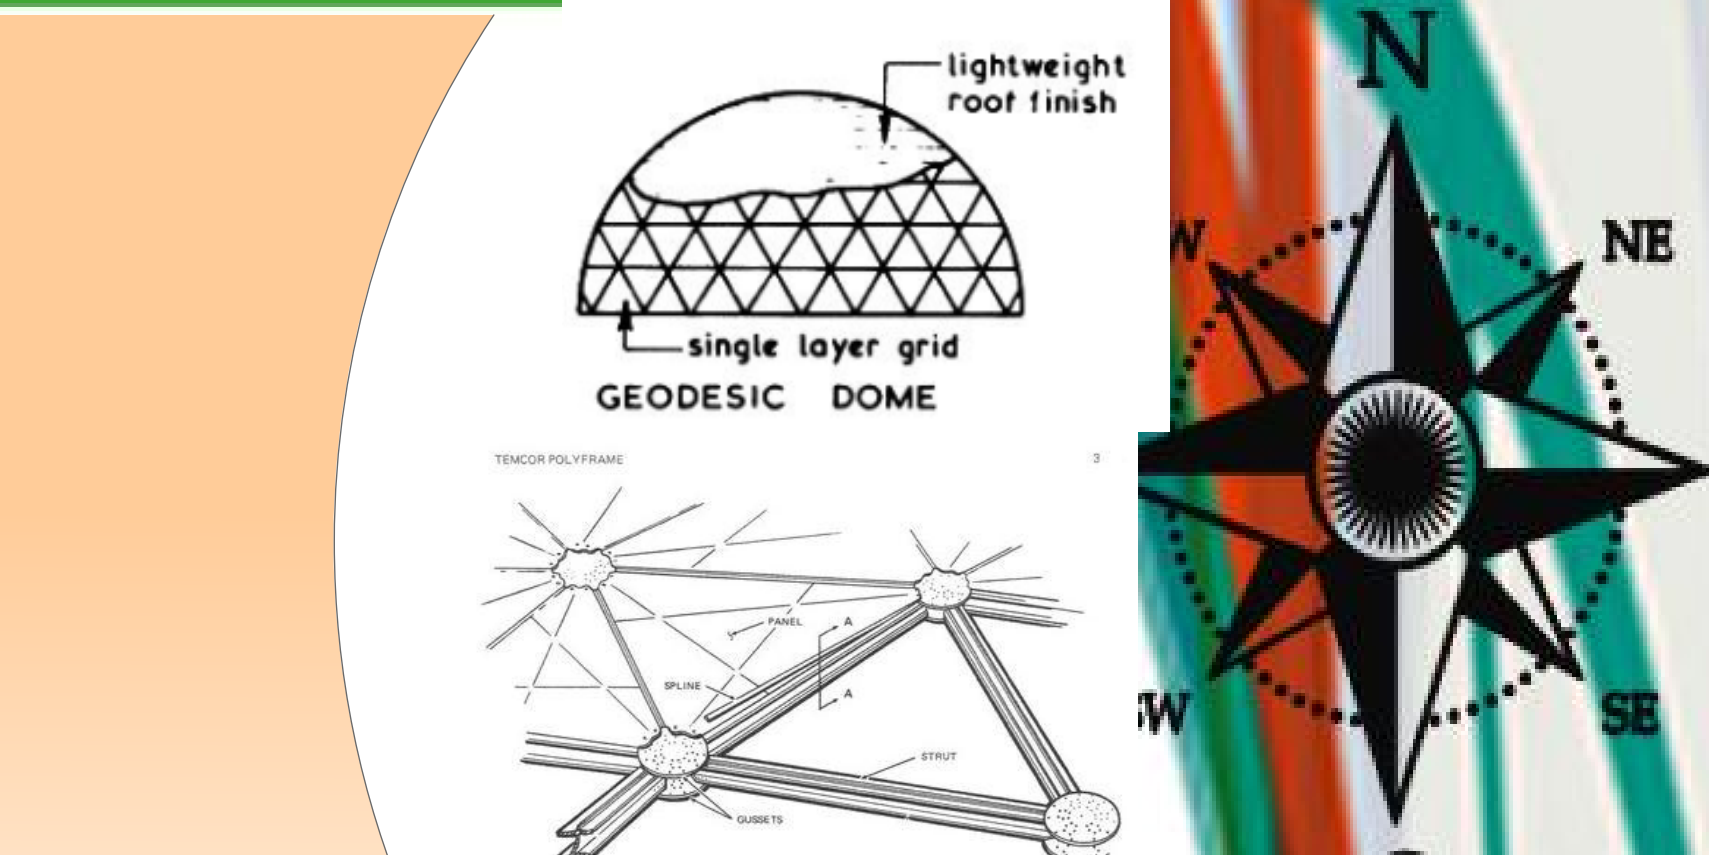
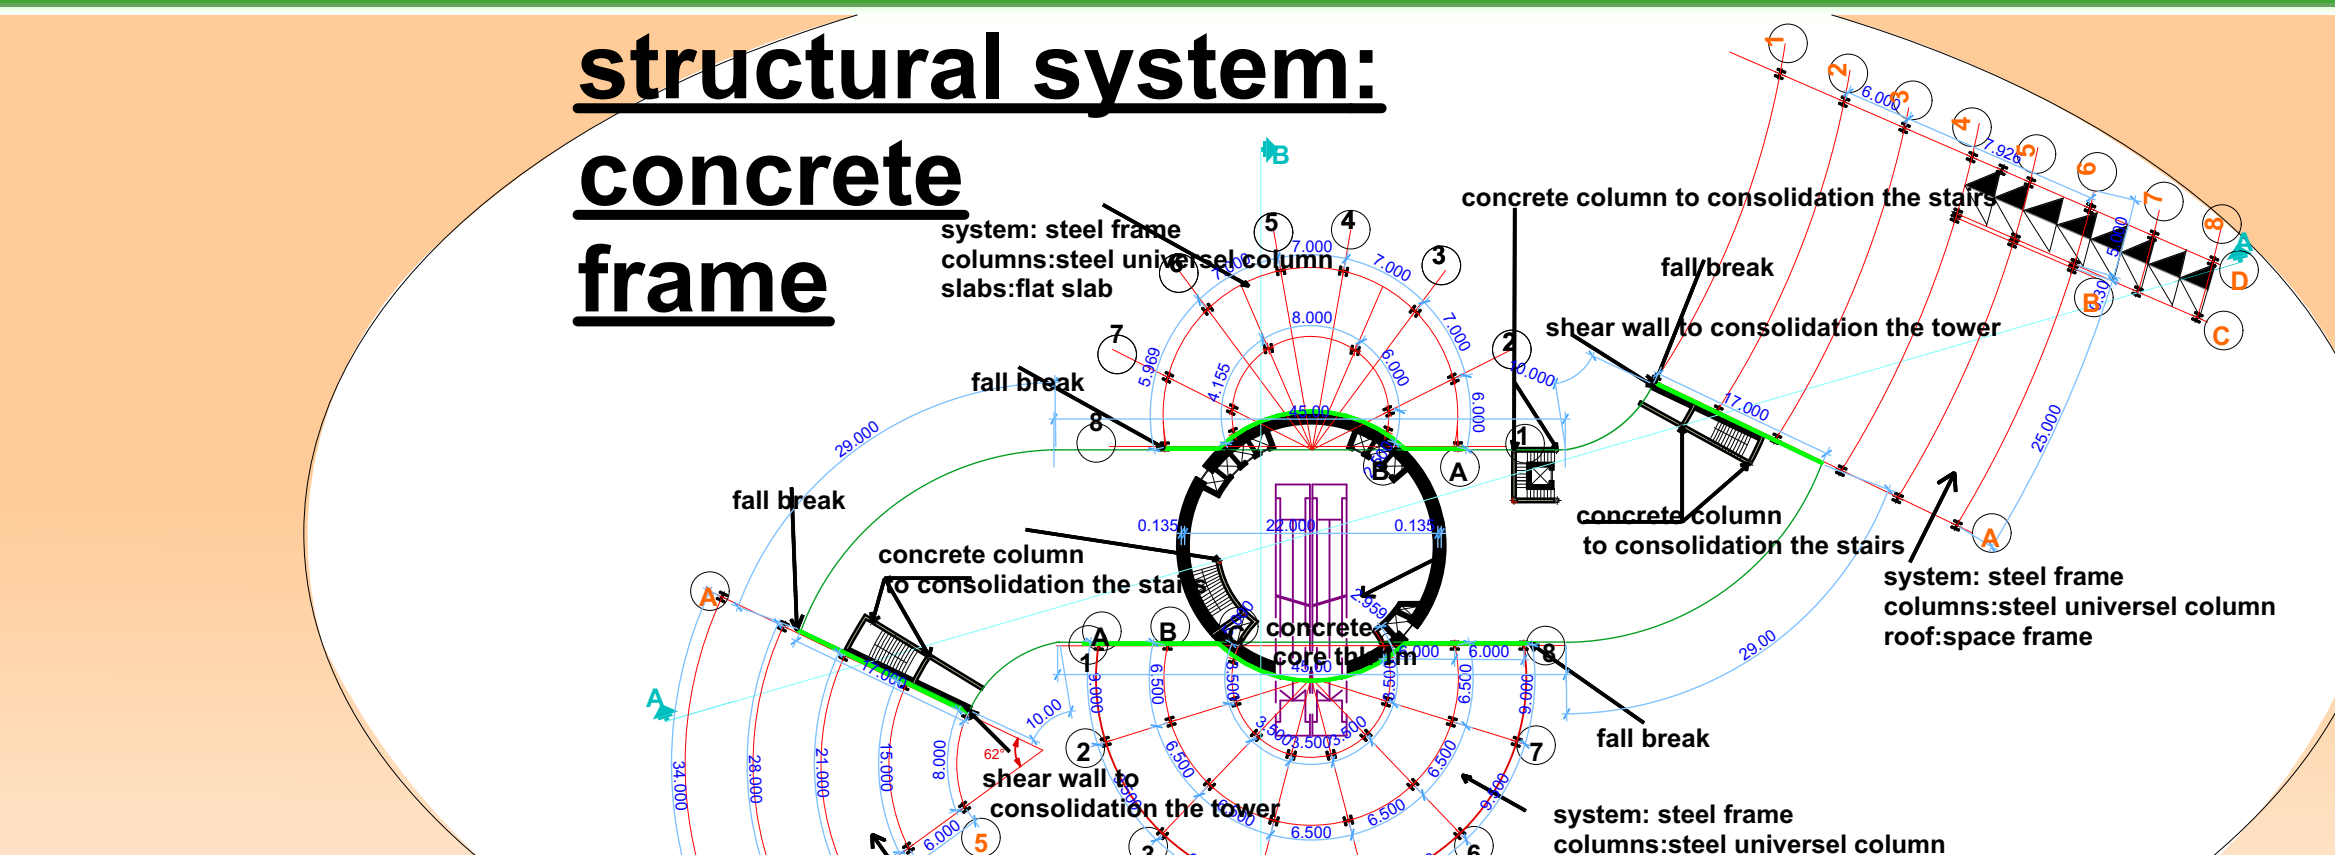
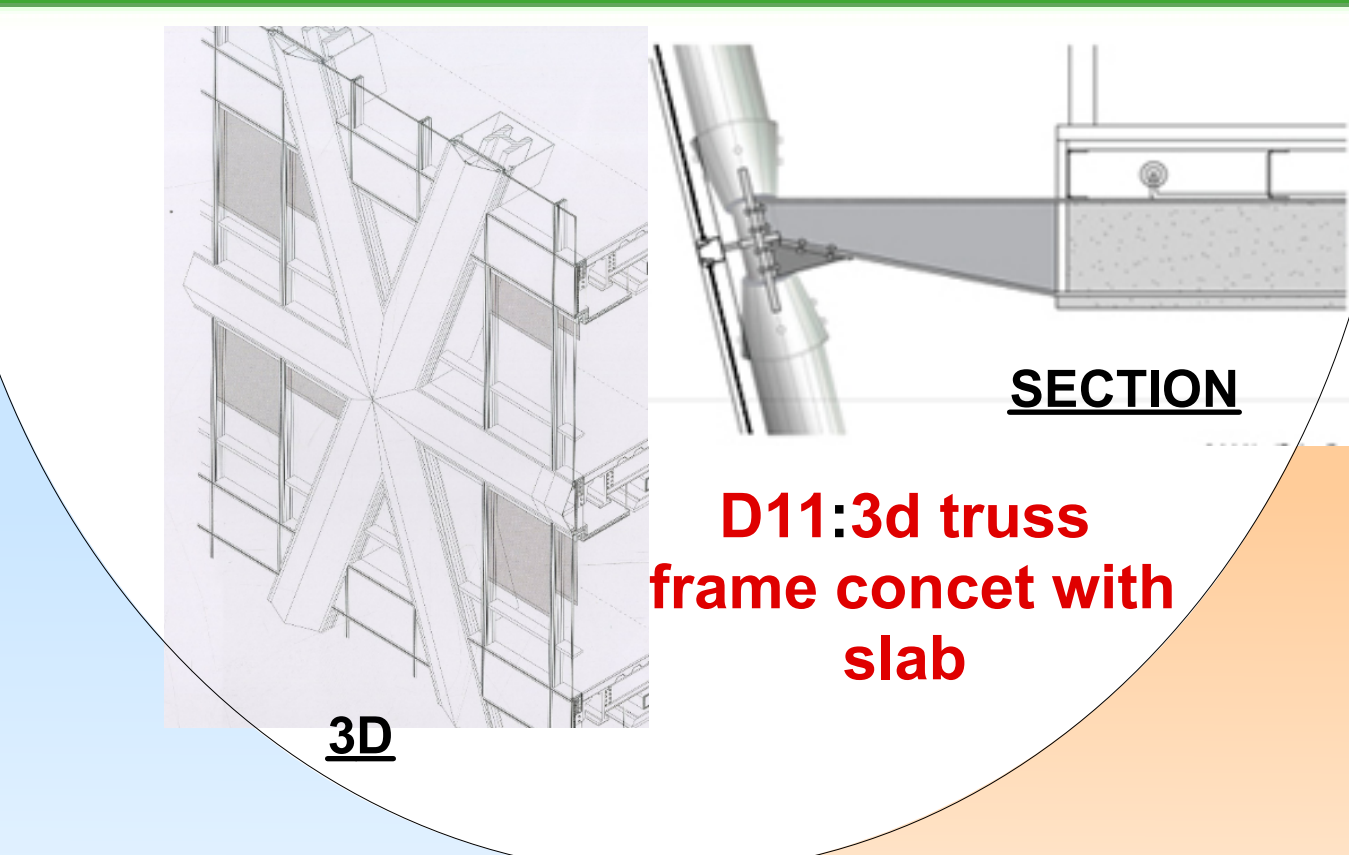
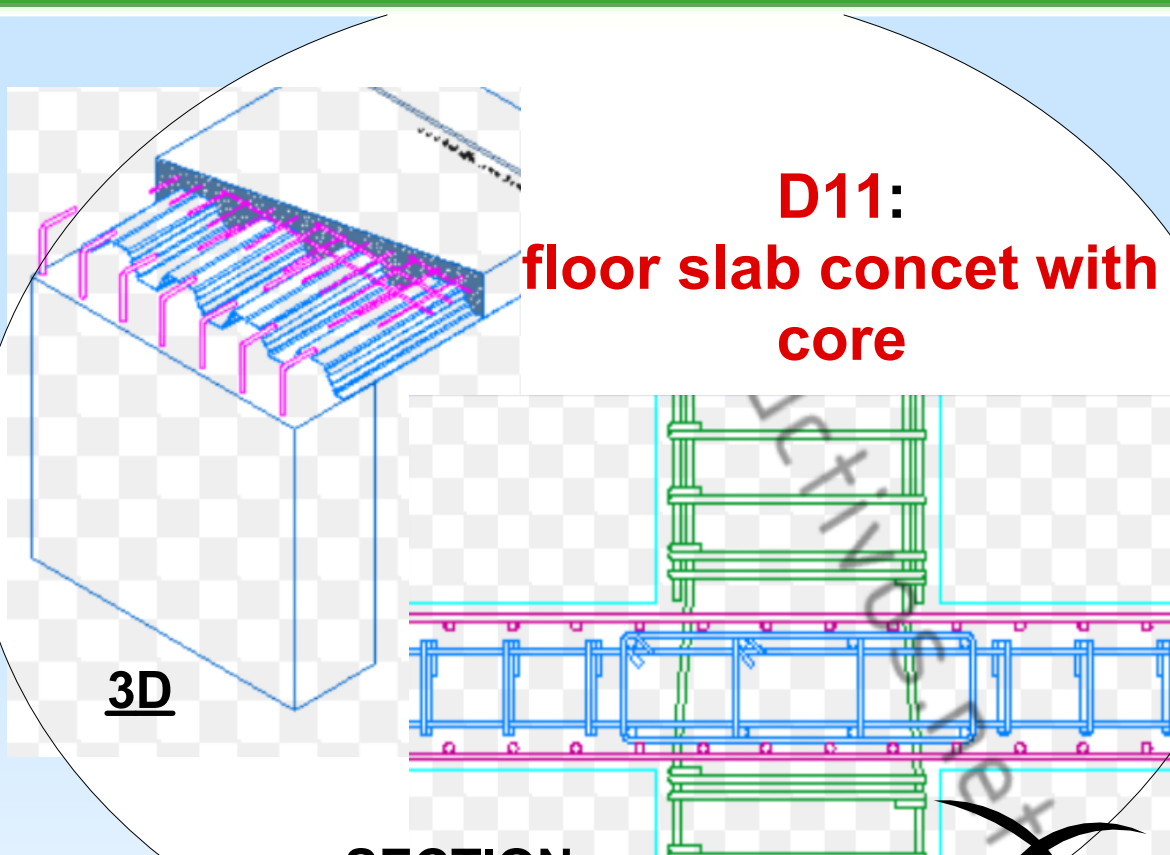


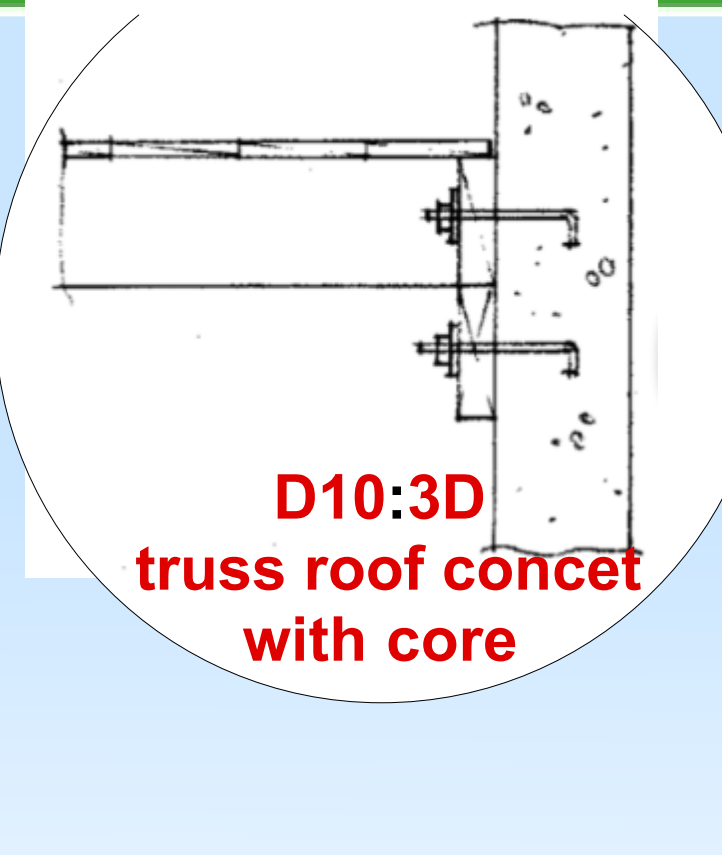

SECTION A-A -- scale (1:300)

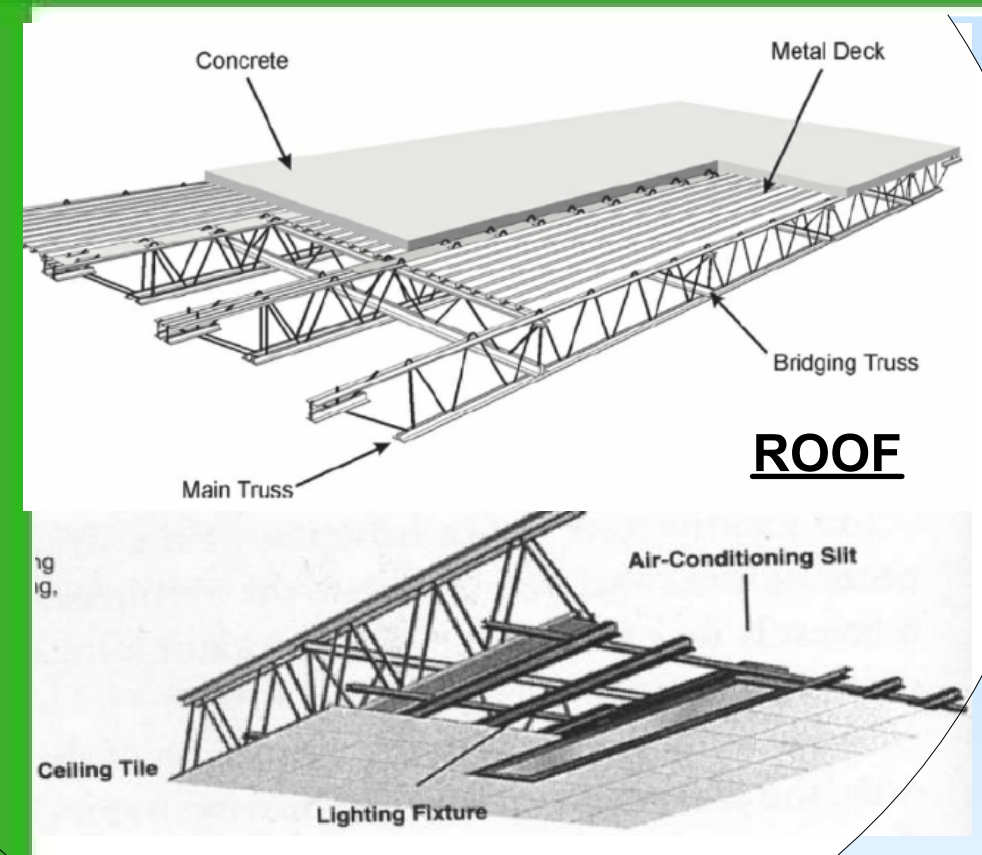

SECTION B-B -- scale (1:300)

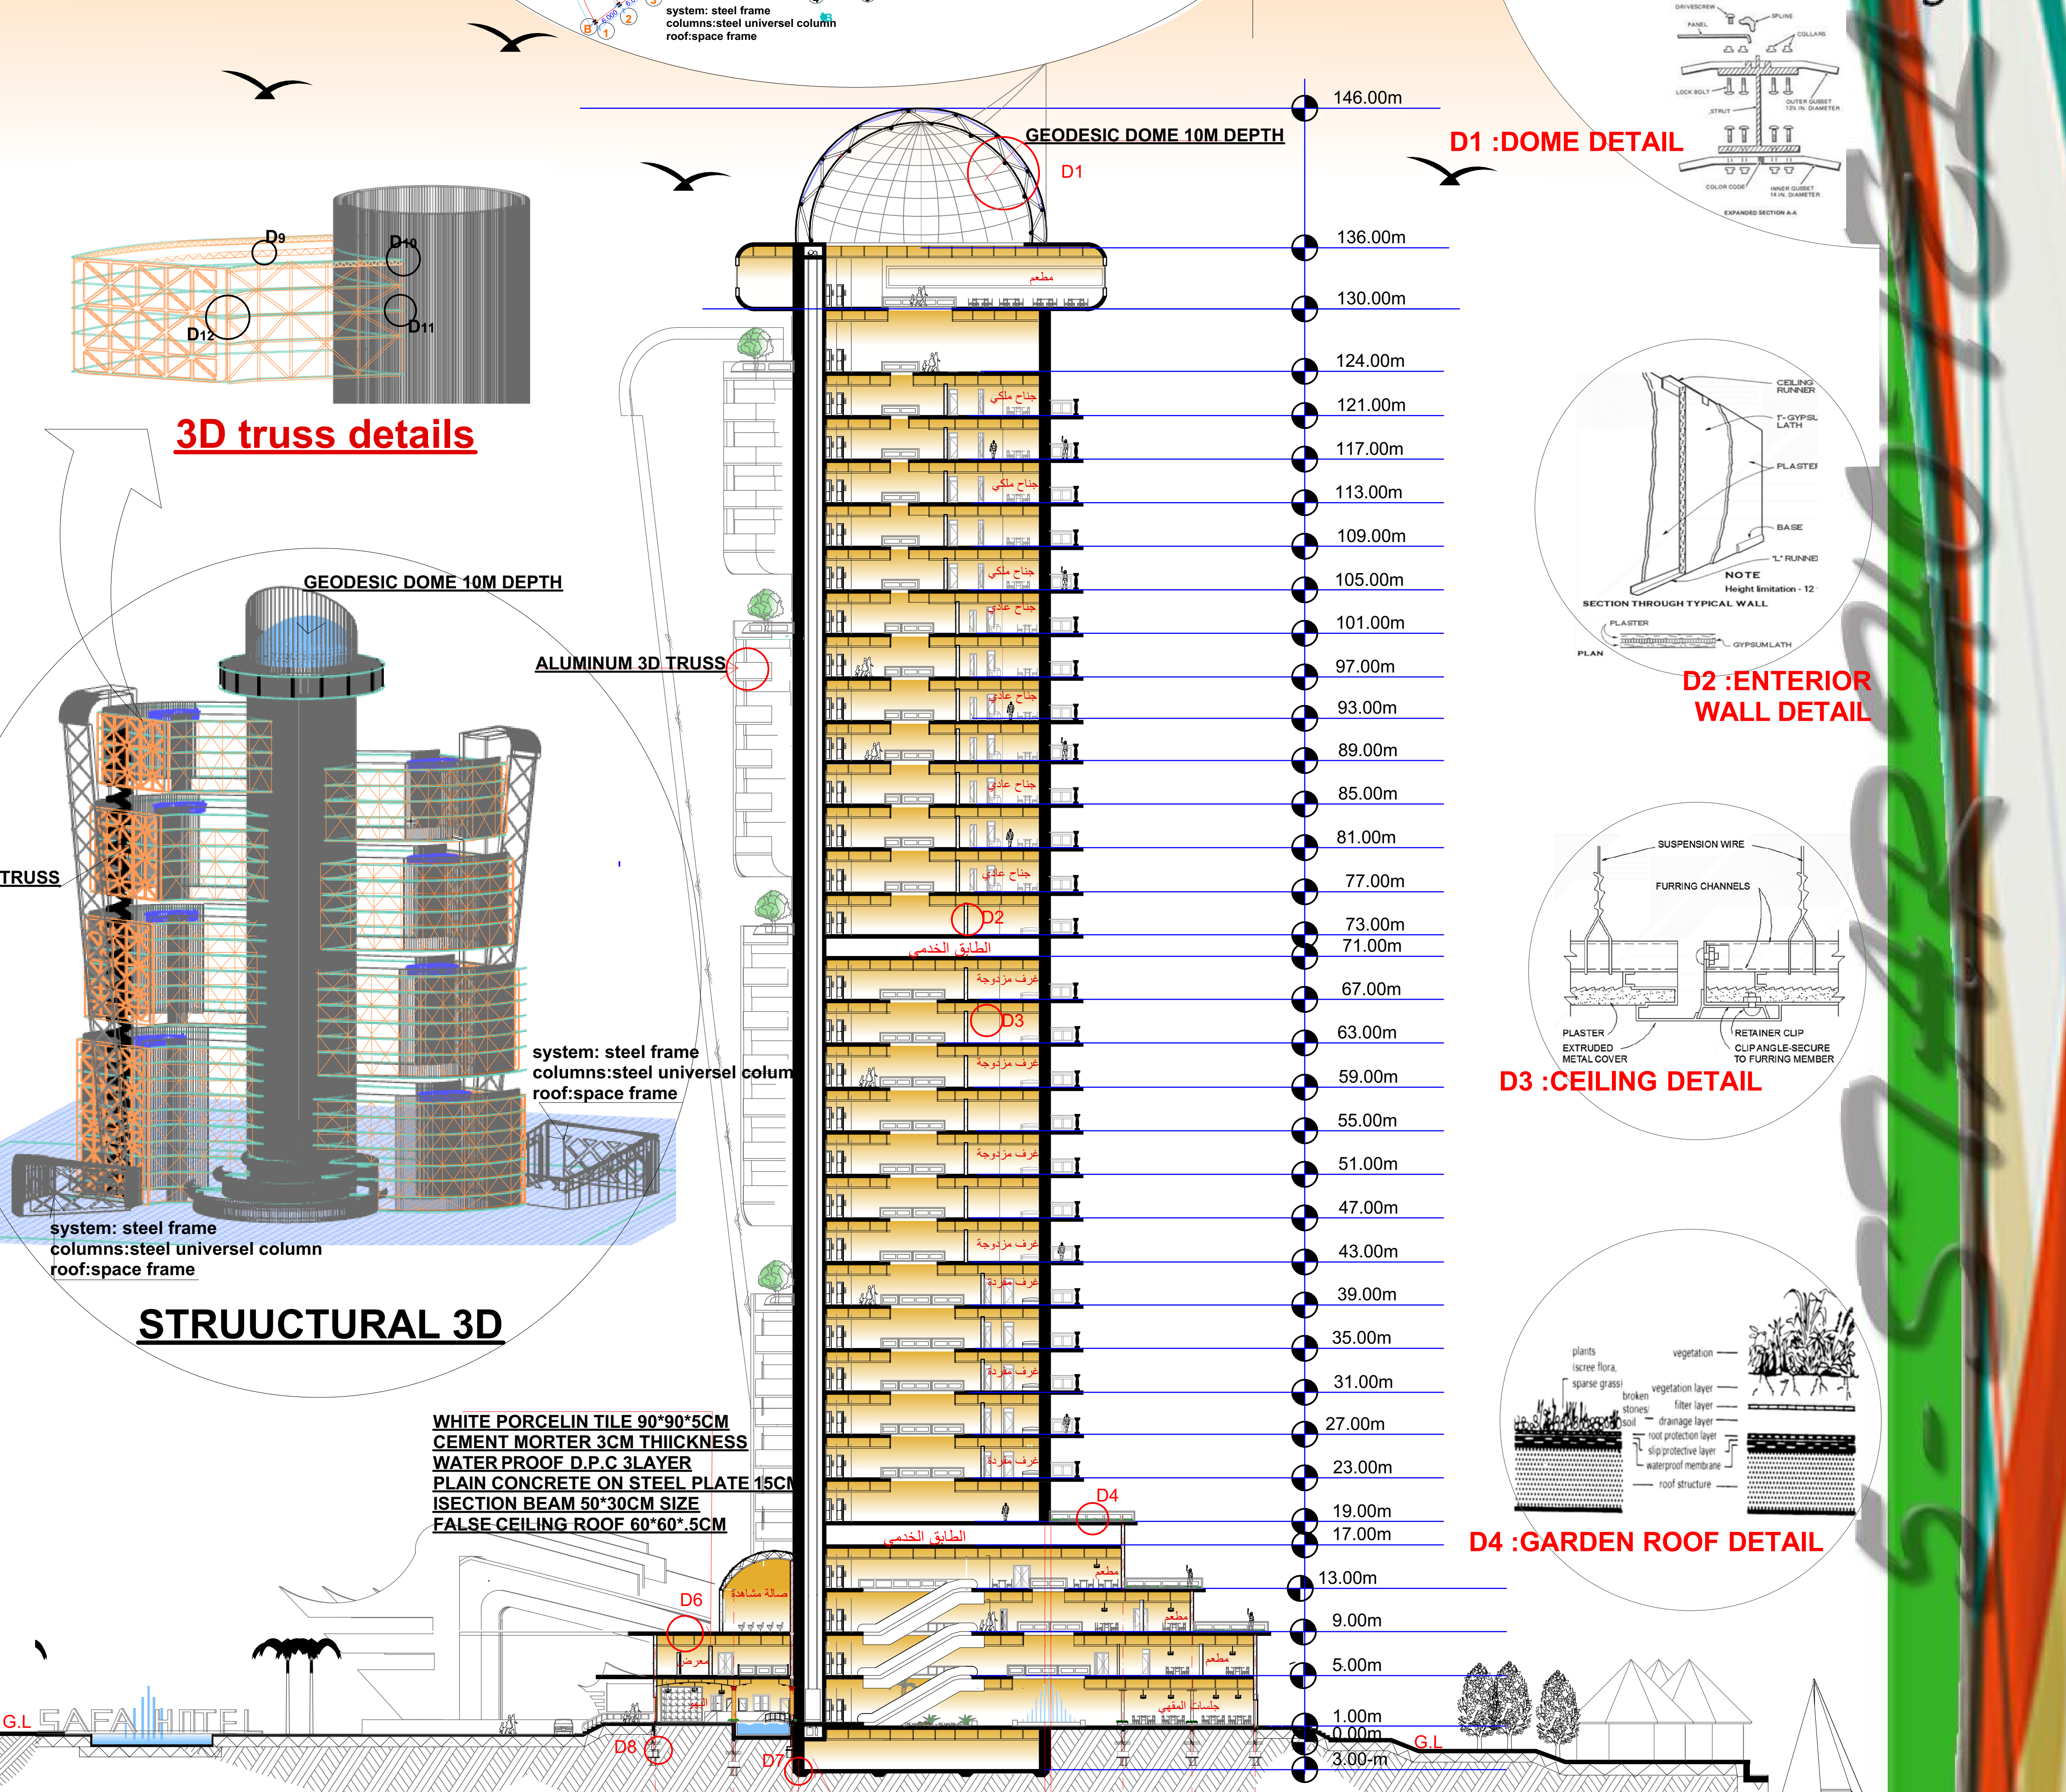