


Woman Complex Design

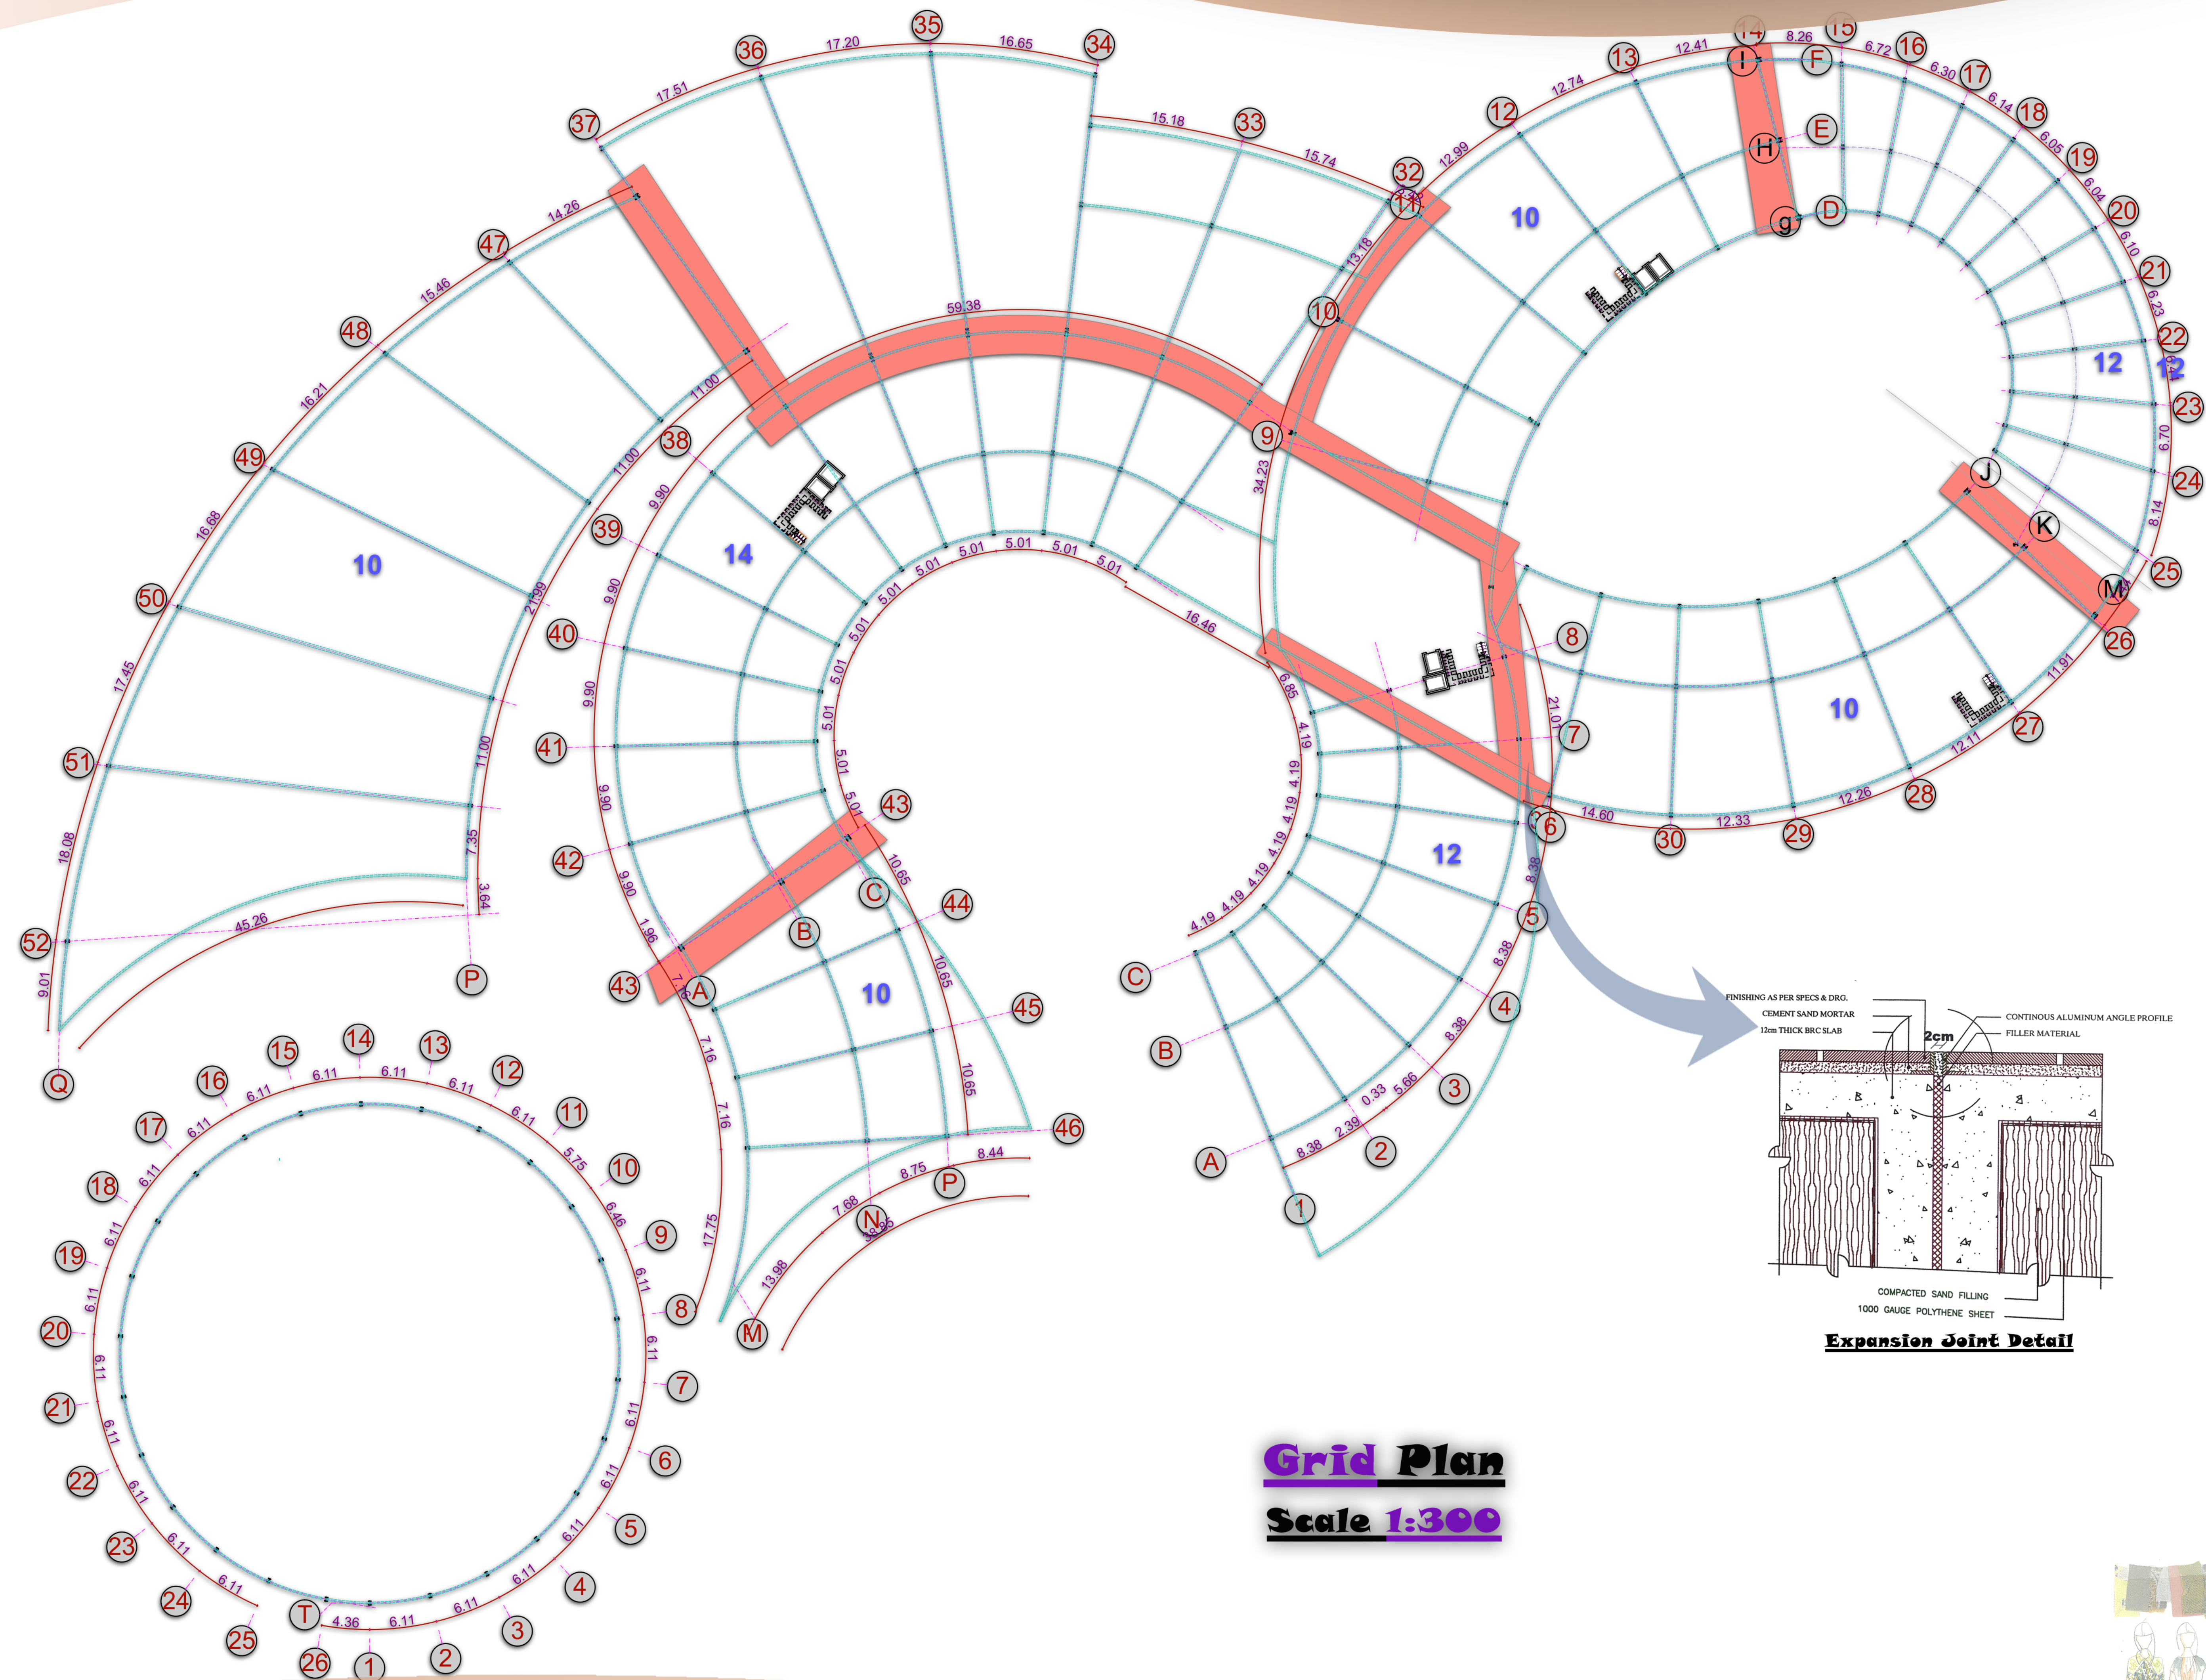

Grid Plan
Scale 1:300

By; Malka Awad Eltahir

