


Ruaa Abbas Gareeb Allah

MEZZANINE

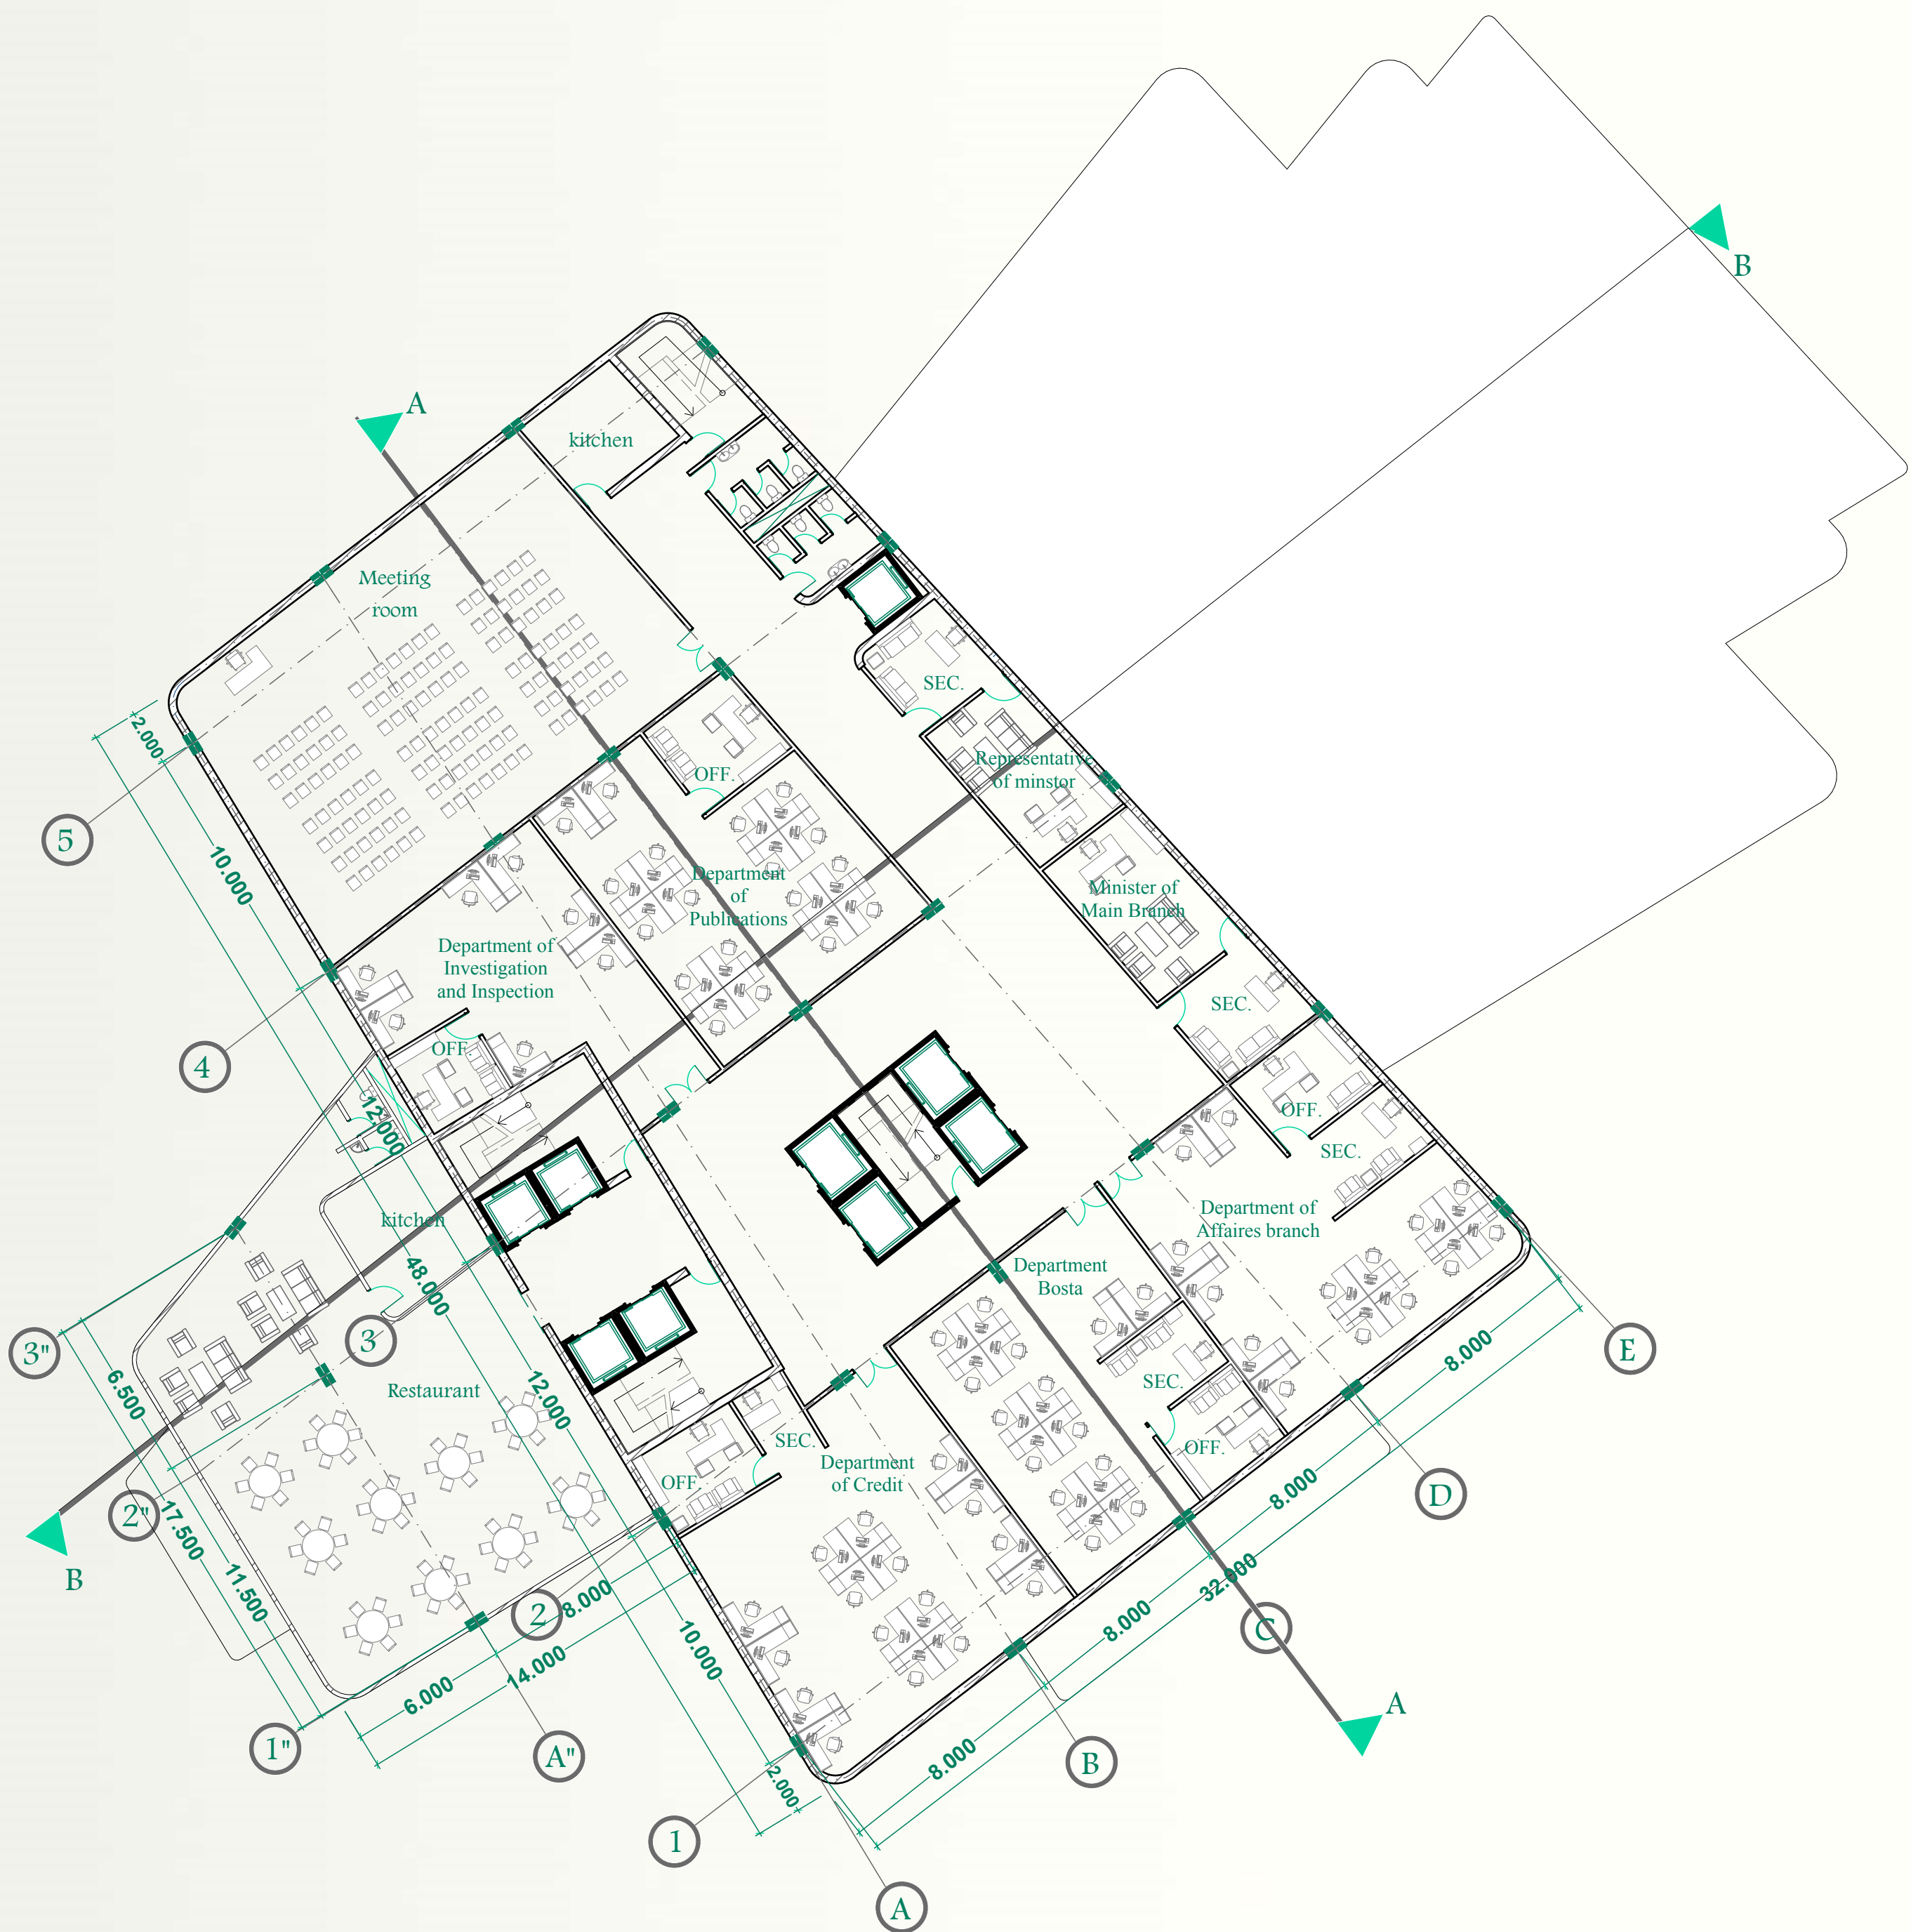

FIRST FLOOR PALN

scale 1:200