



Remarks:



ALL DIMENSIONS ARE IN
METRIC UNITS
ALL LEVELS ARE FROM ZERO
LEVELS

A GLASS BOARD 7CM
THICKNESS
AIR SPACE 6
GLASS BOARD 7CM
THICKNESS

B
spider glass tie joint

WALL 1

3 LAYERS OF POLISH (WHITE).
PLASTER 3CM.
BRICK WALL 25 CM.
PLASTER 3 CM
POLISH 3 LAYERS (WHITE PAINT)

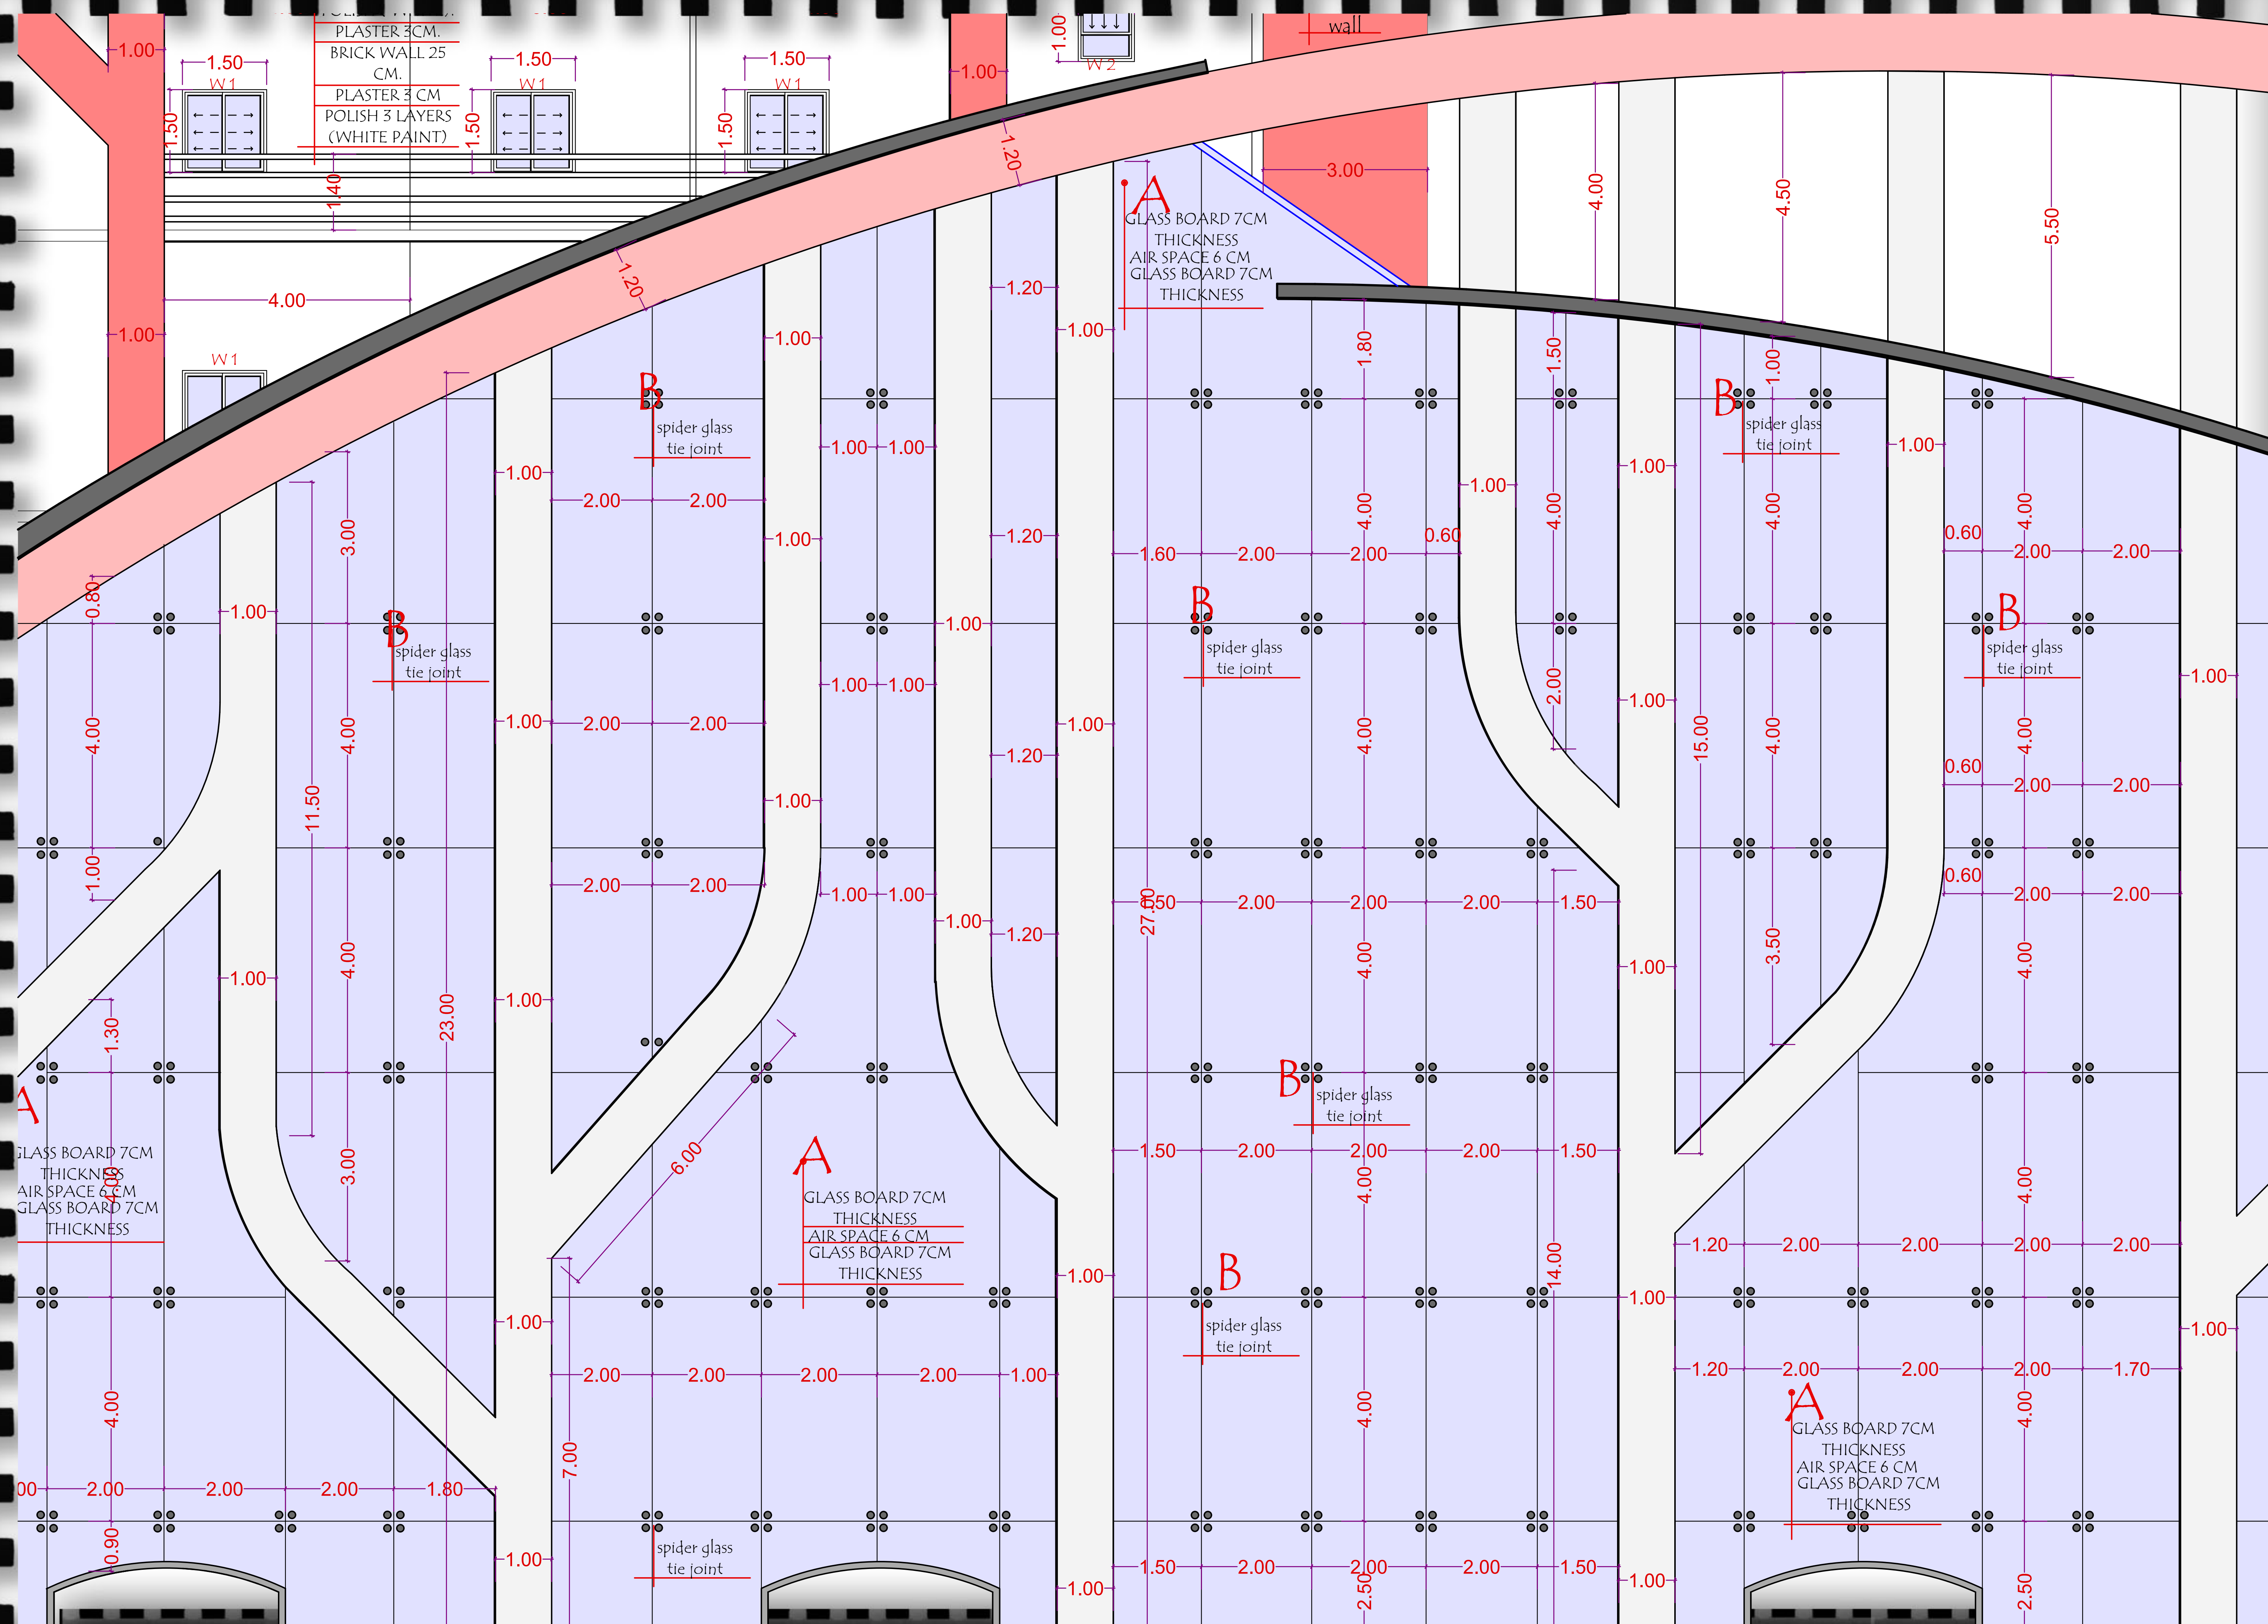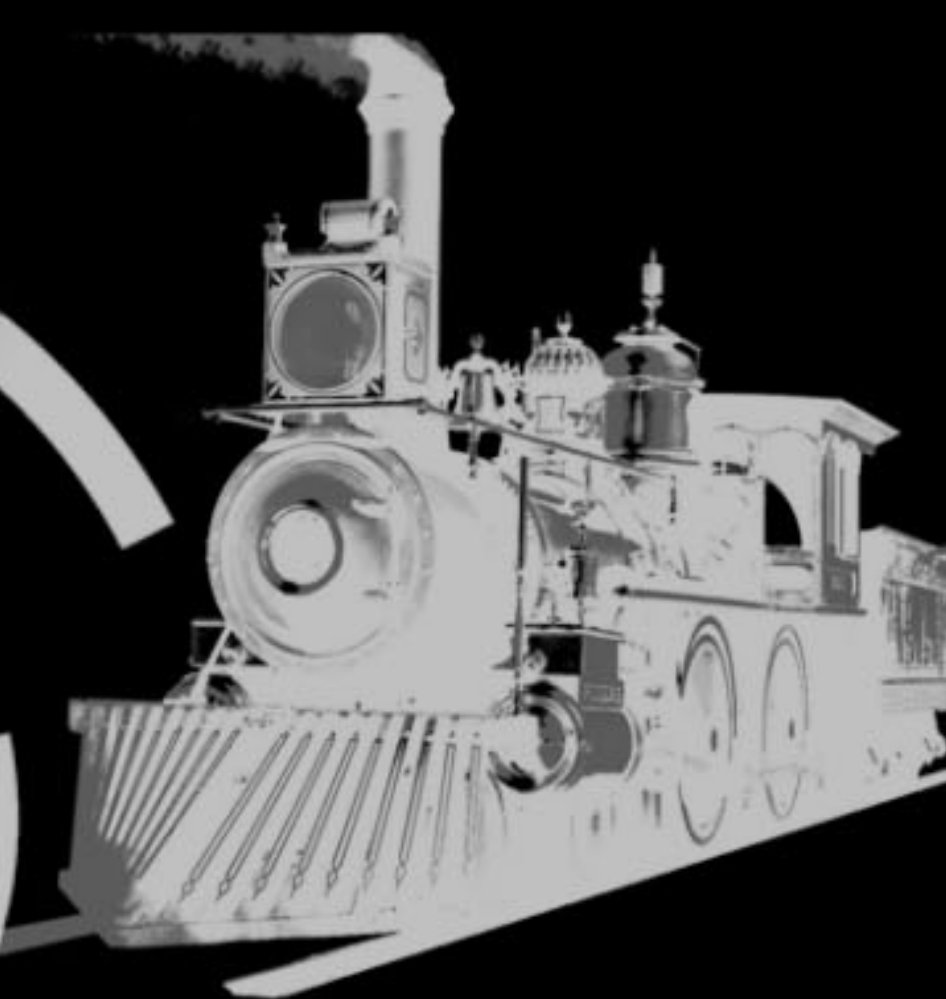

PART ELEVATION
Scale 1:50