



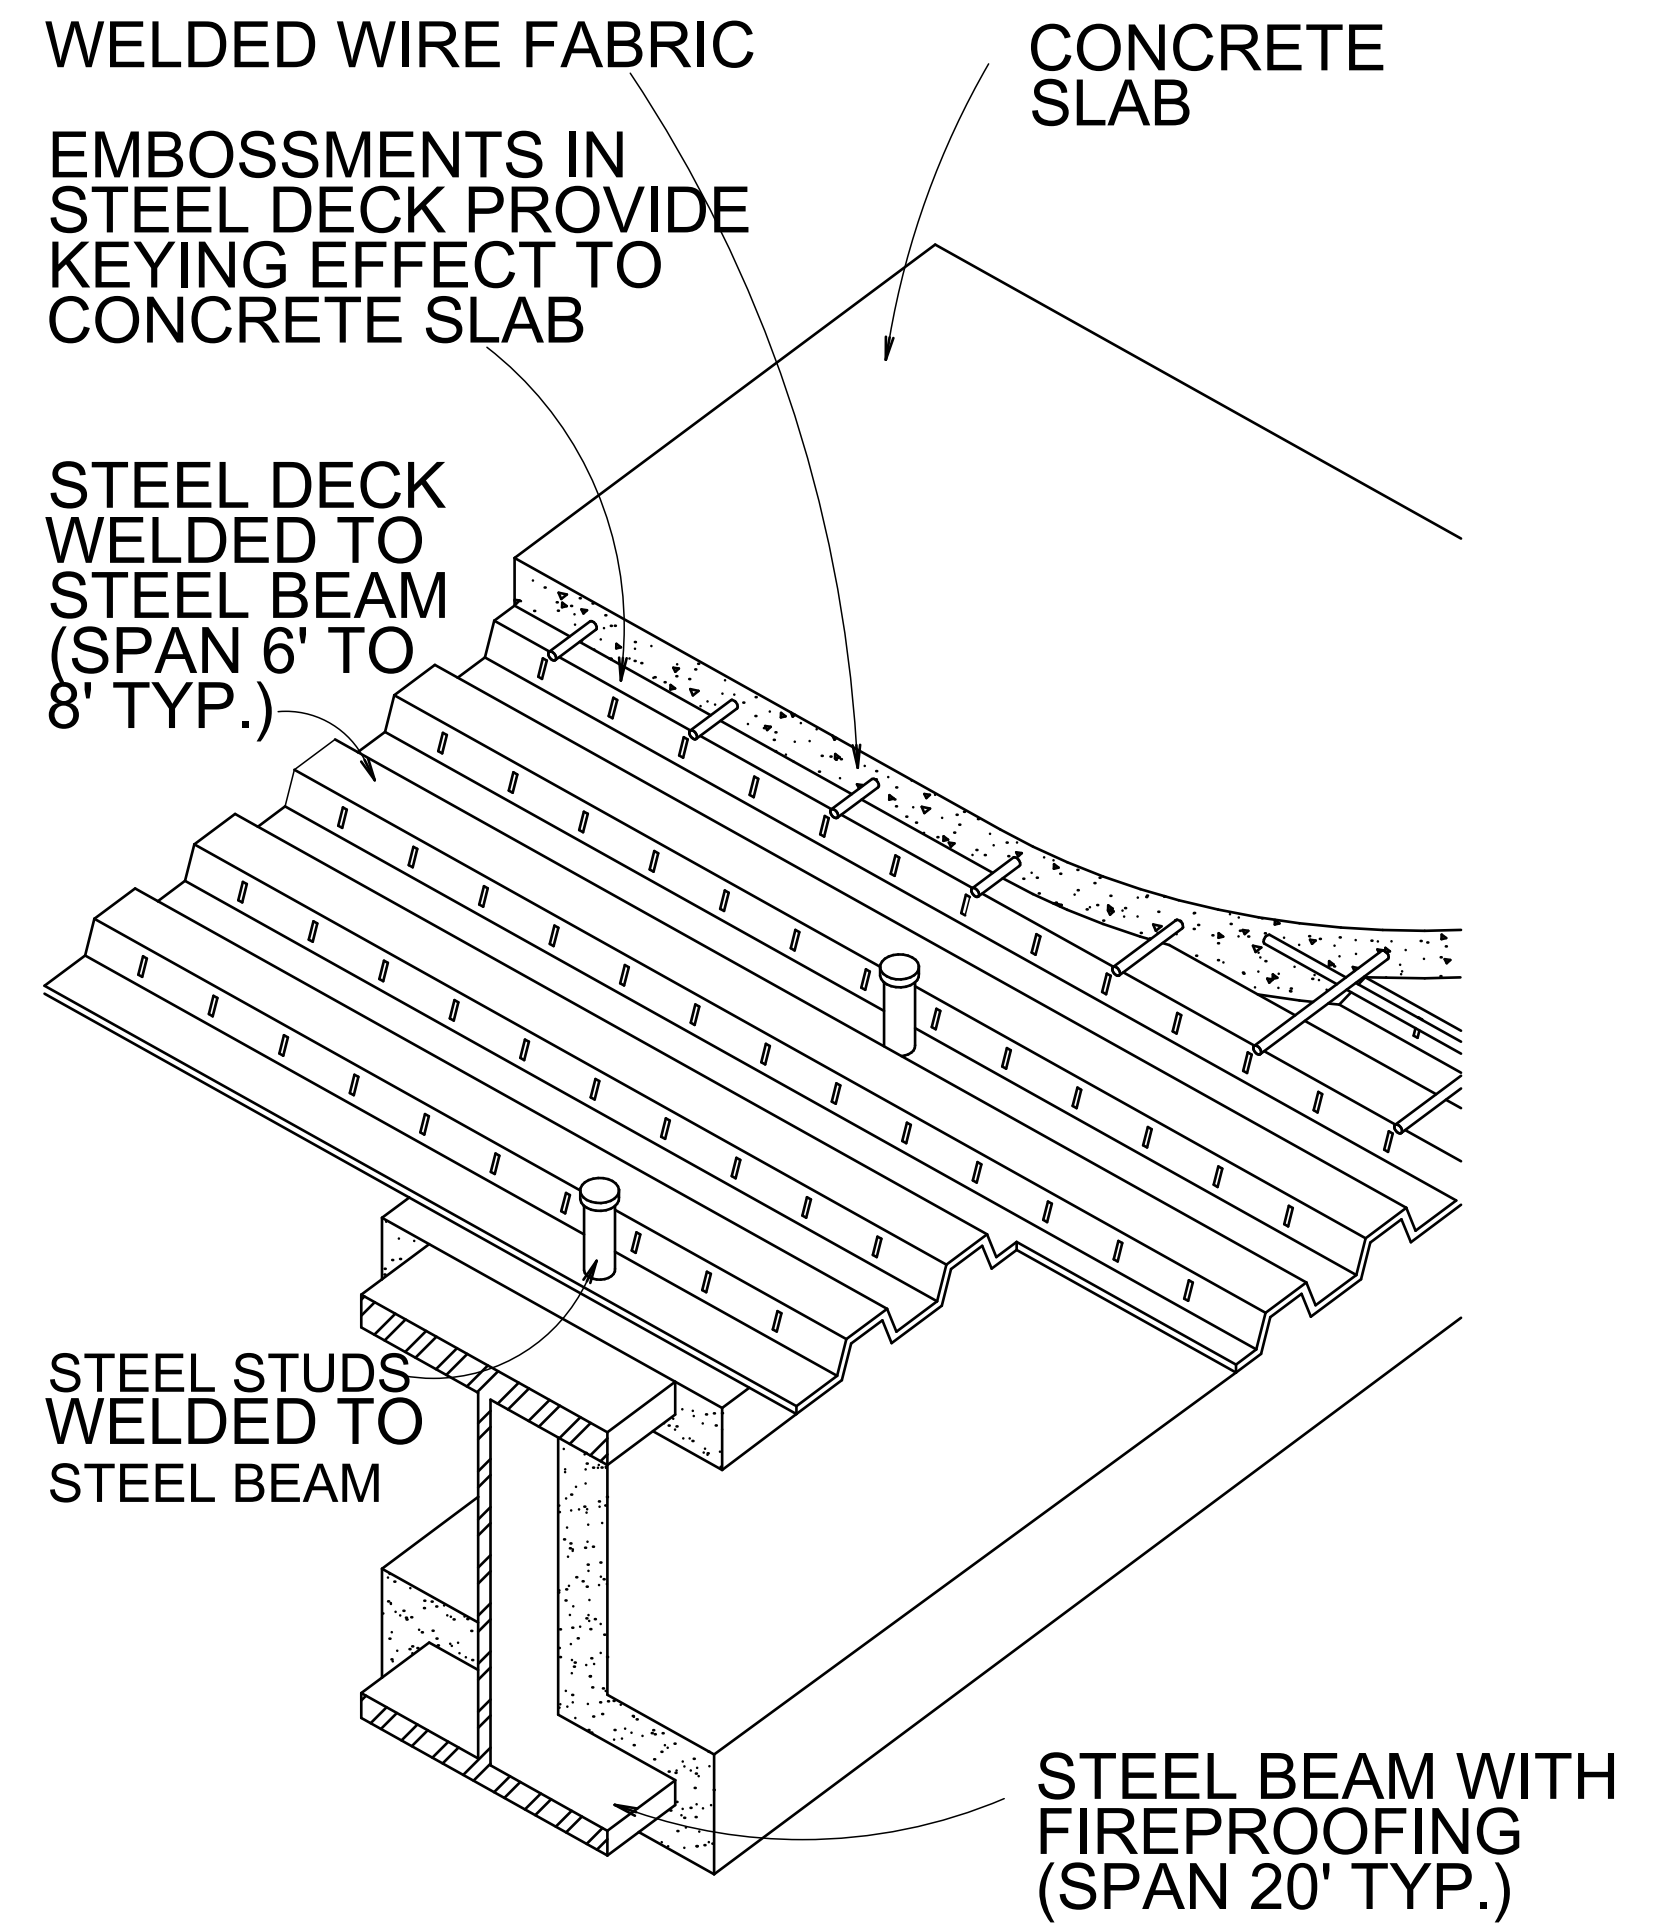


Remarks:




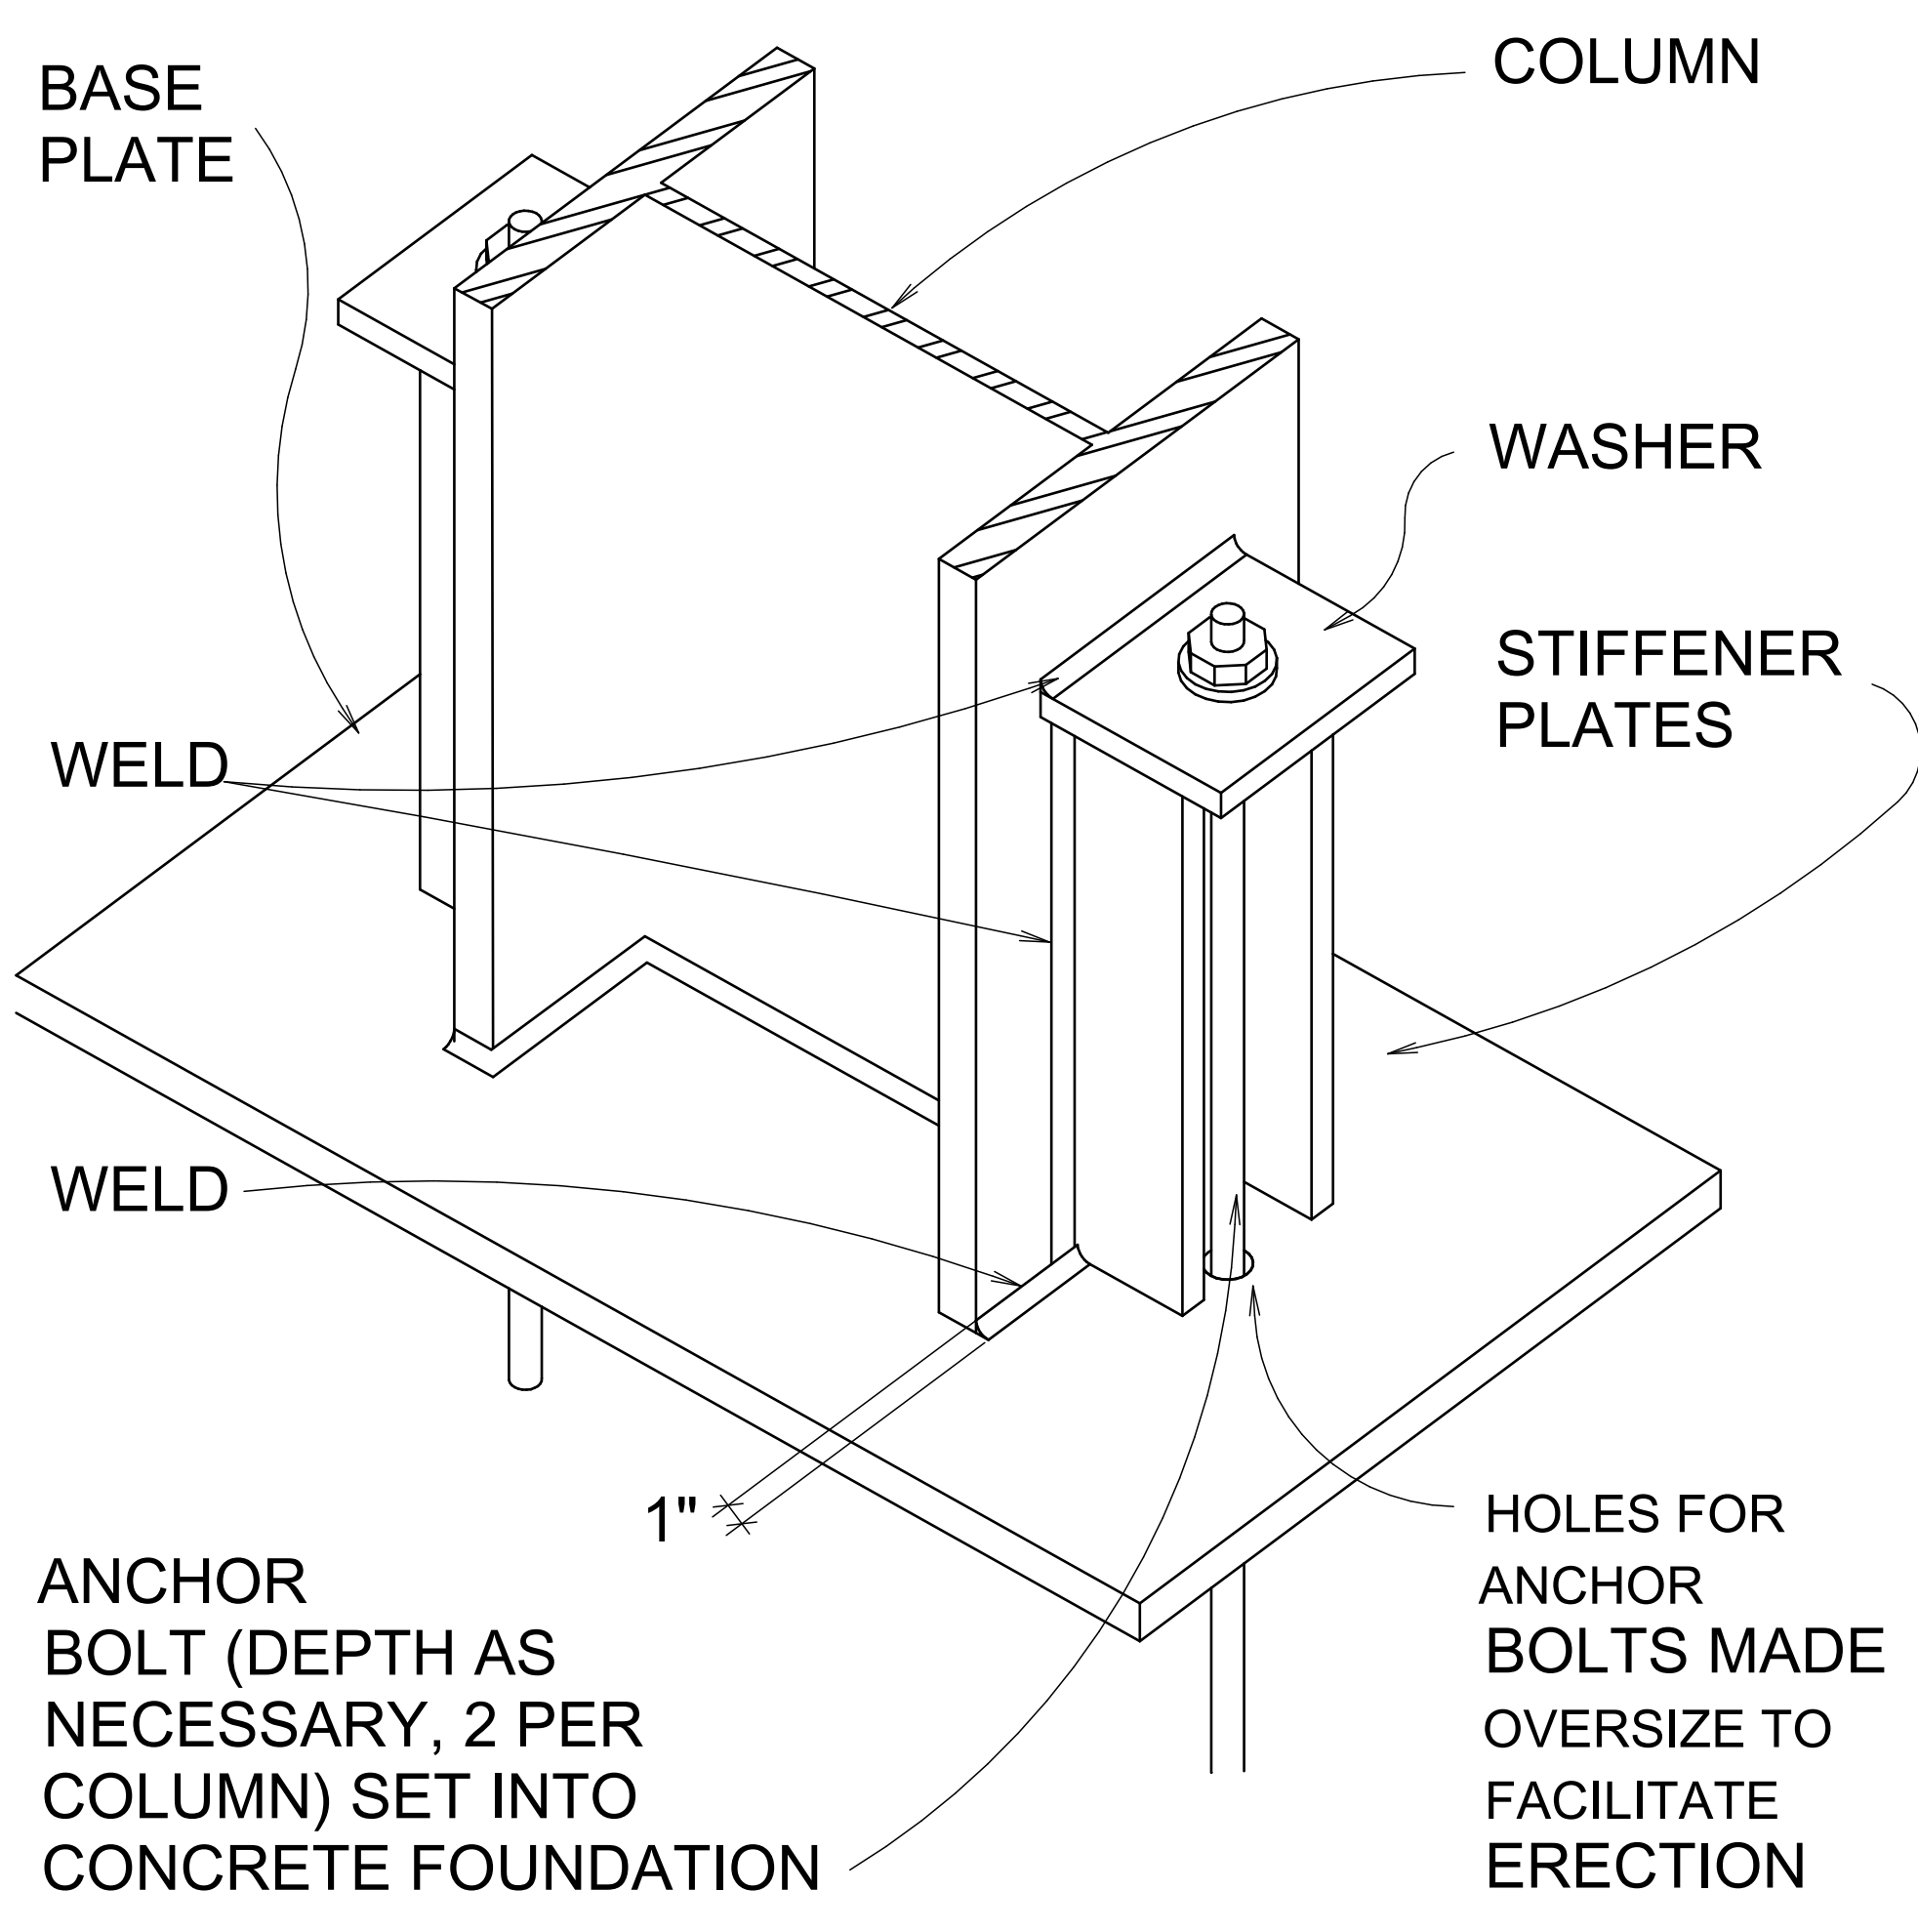


NOTES

1. For nonfire-rated ceiling situations
2. Typically used for heavy loads; noncomposite floor system for light loads

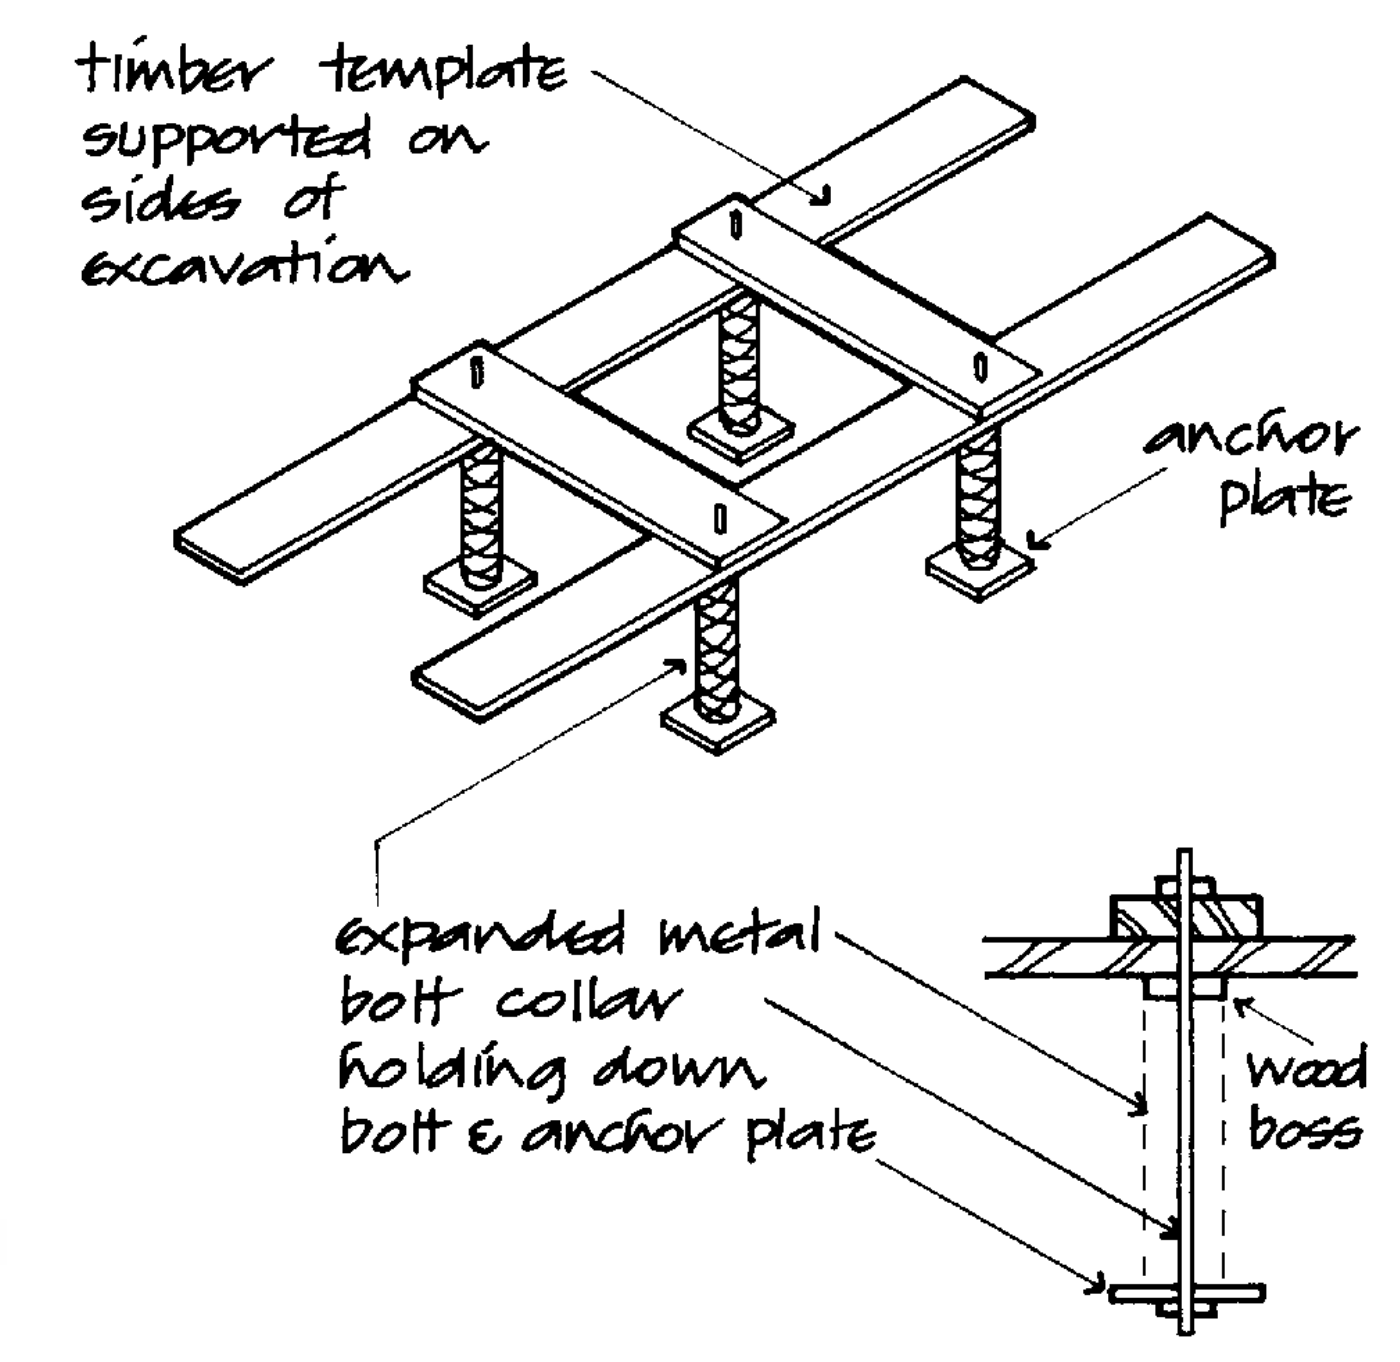

Expanded metal foundation bolt boxes

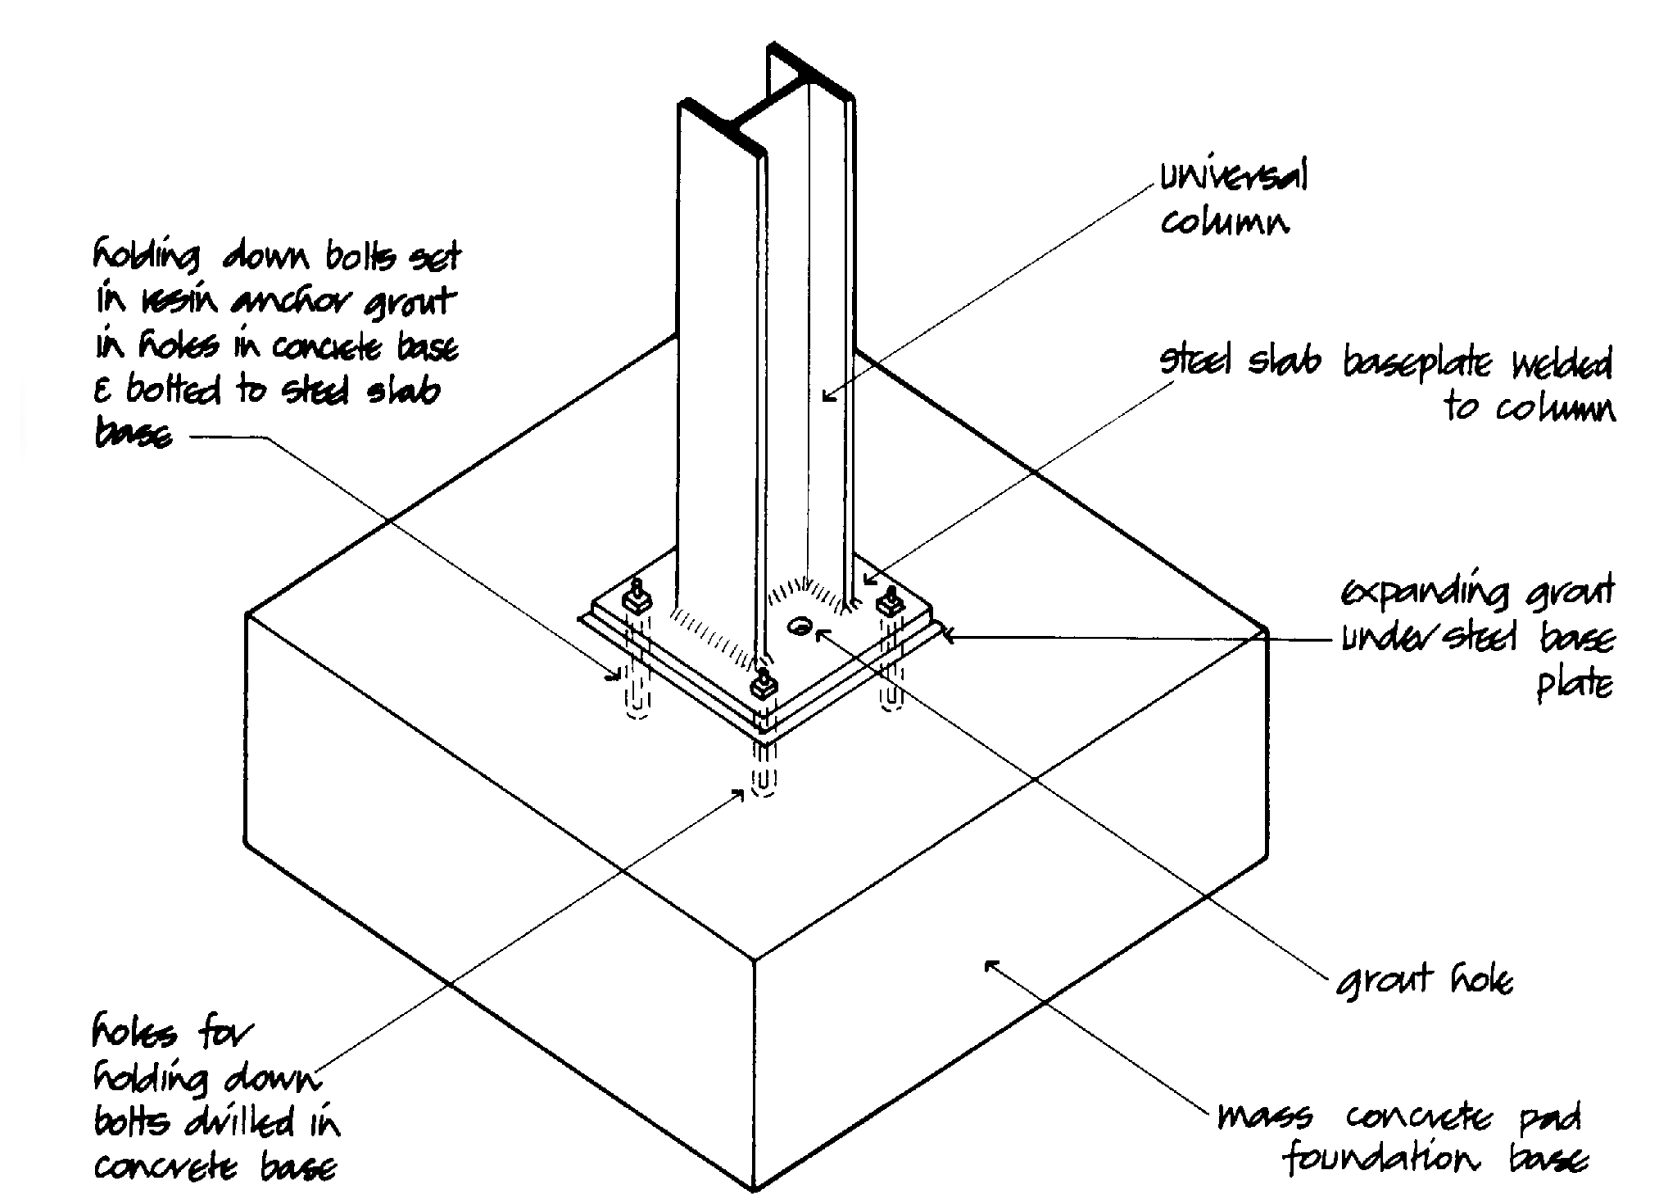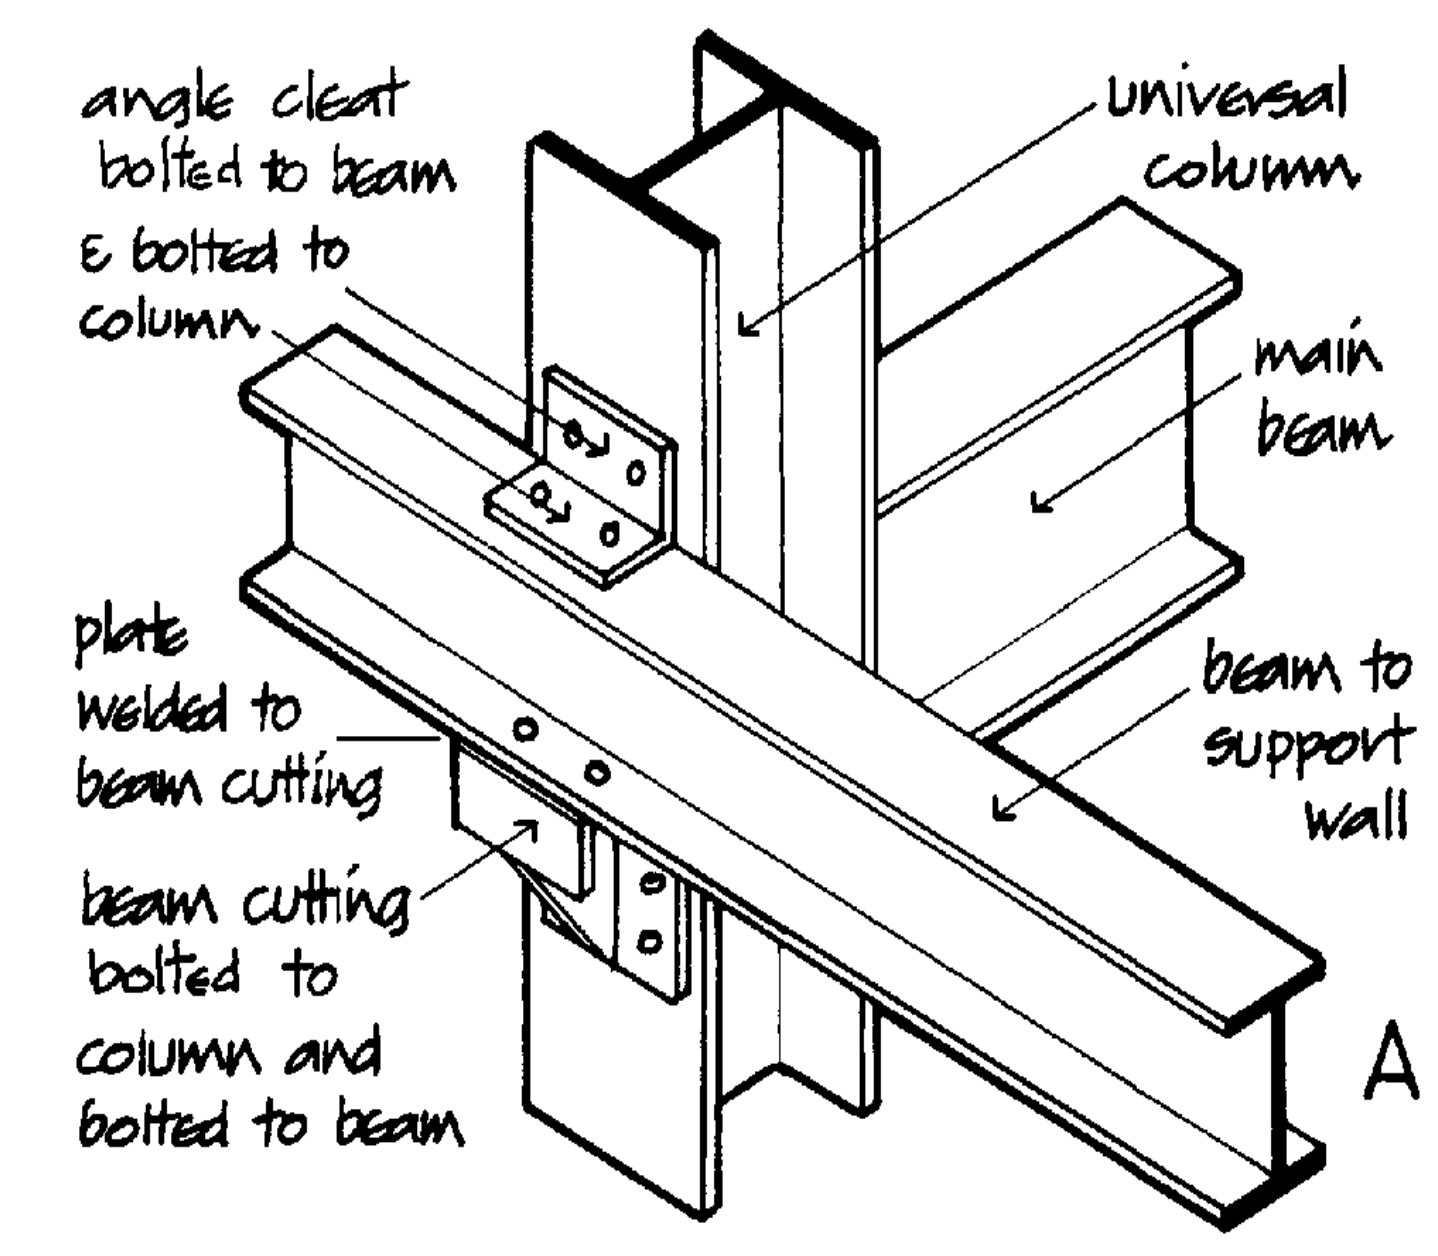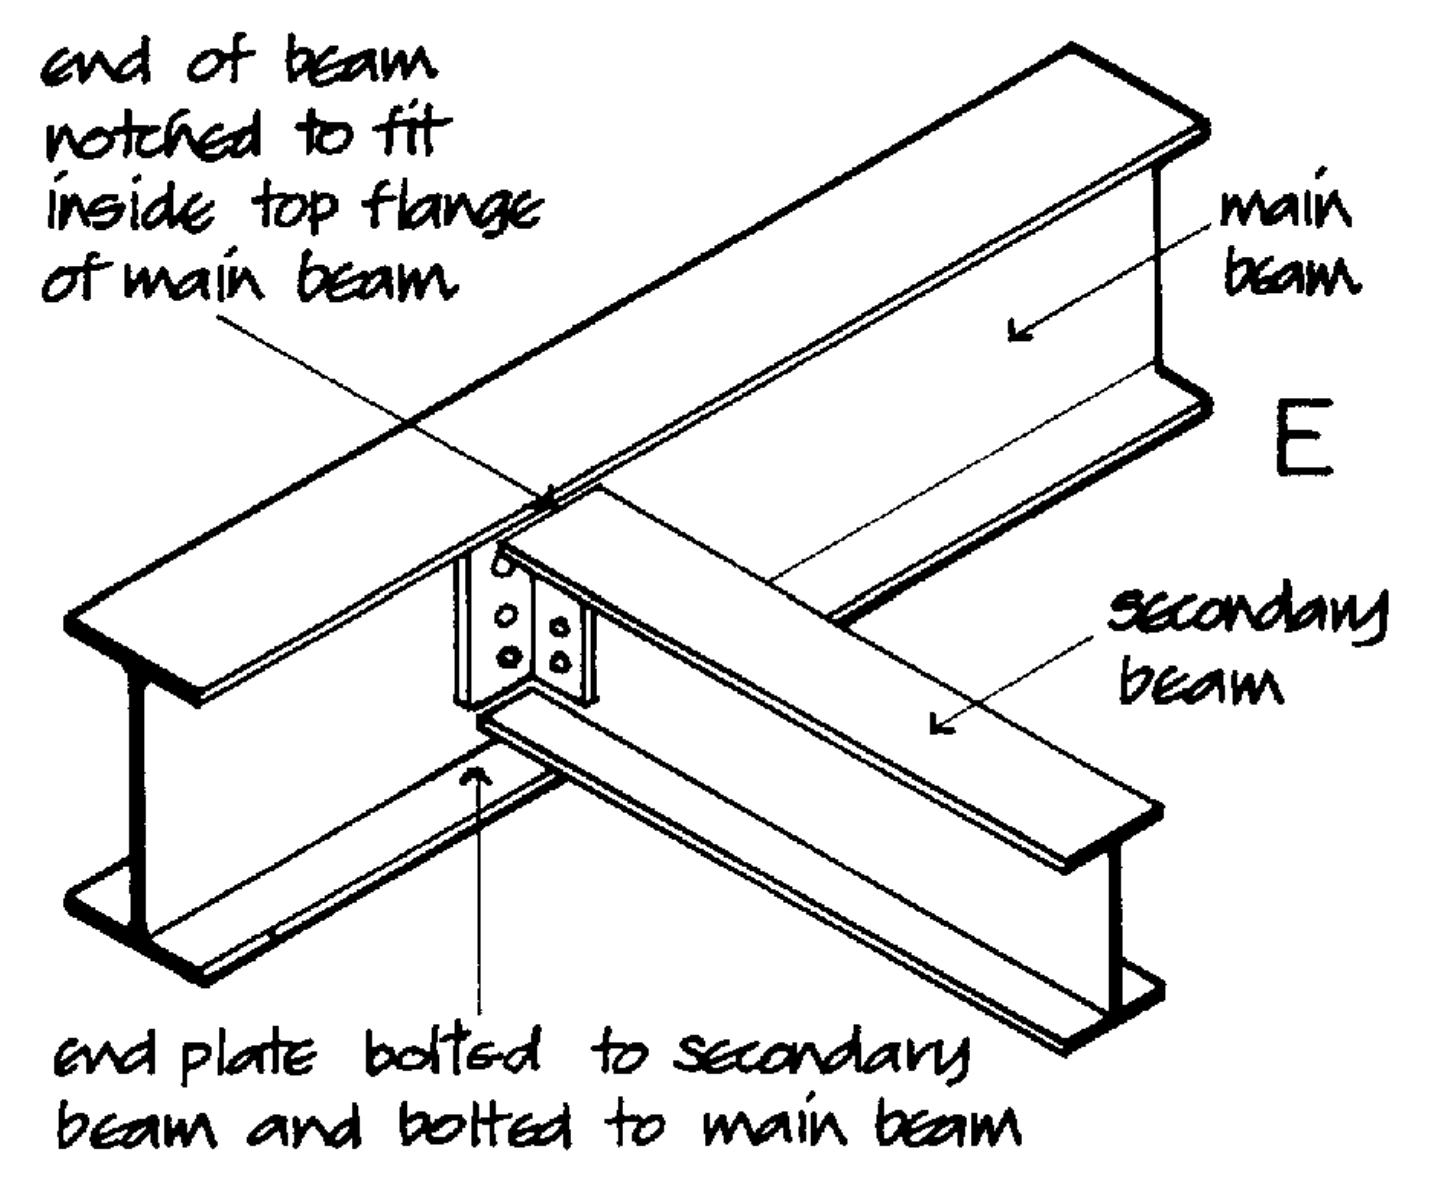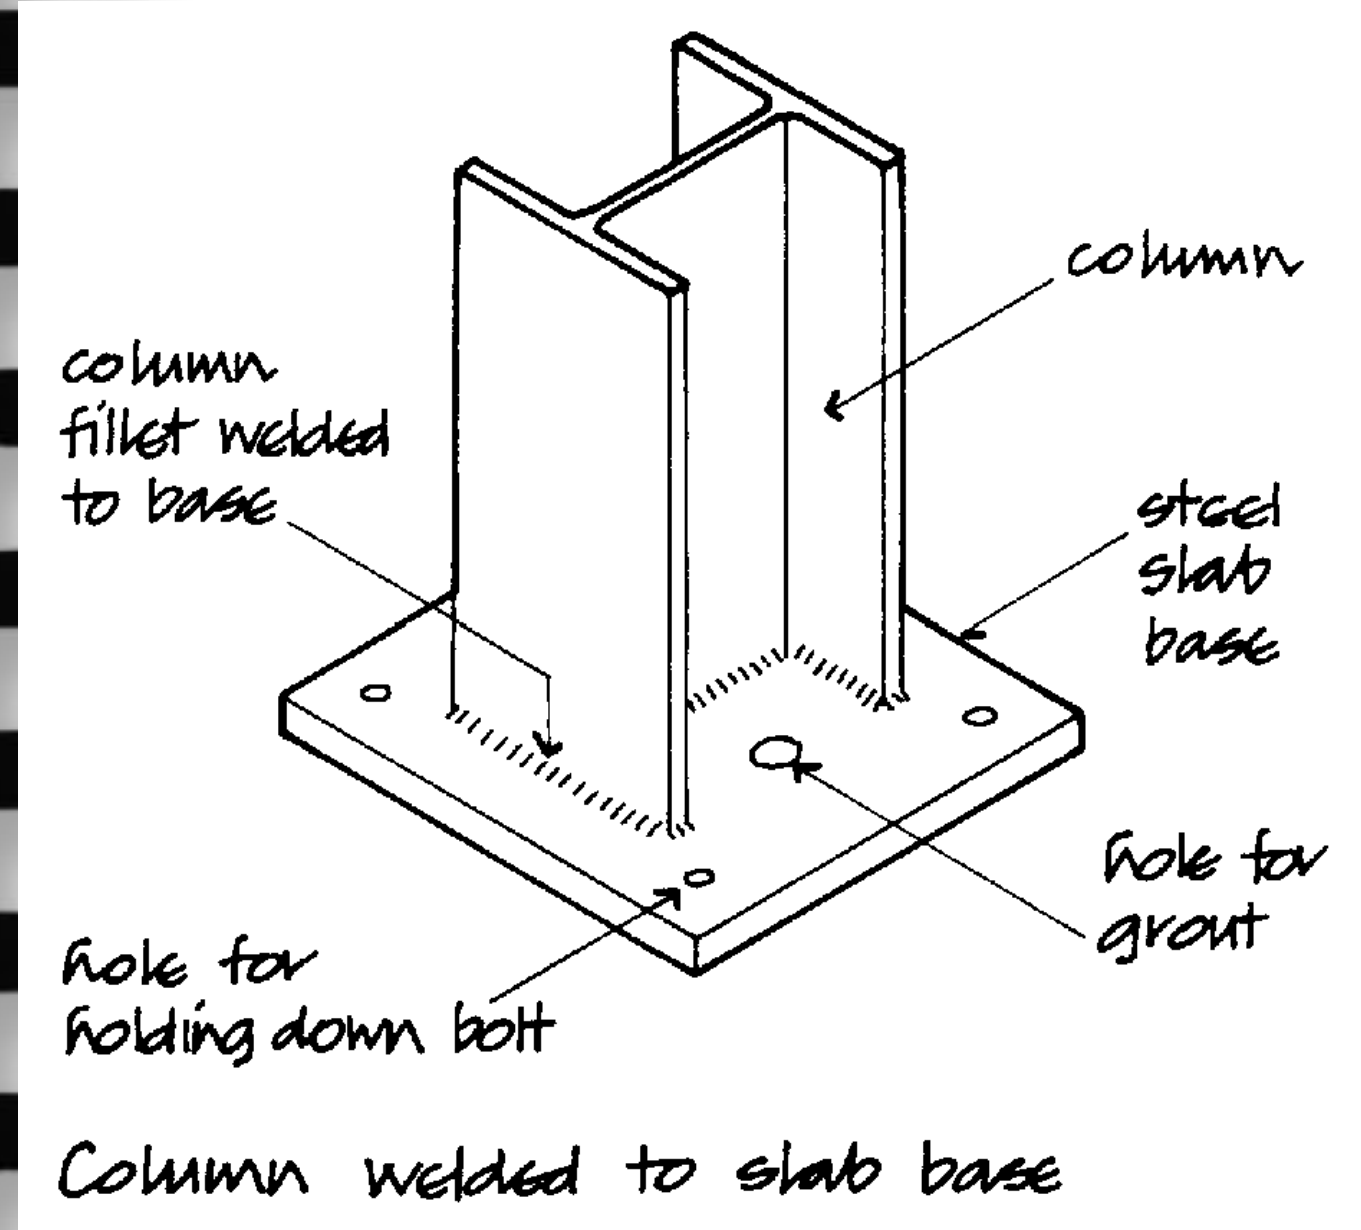

Steel slab base on concrete pad foundation.

DETAILS

