



Remarks:


ALL DIMENSTIONS ARE IN
METRIC UNITE
ALL LEVELS ARE FROM ZERO
LEVELS

F6 Paved Floor,,, 1.00*1.00*0.05 m
Tiles
Mortar 1:4 3cm thickness
Rubber insulation 3cm Thickness
Plain concreat 1:3:6 10 cm
thickness
Hard Compact

F7 Paved Floor,,, 30*30*5 cm Tiles
Mortar 1:4 3cm thickness
Rubber insulation 3cm Thickness
Plain concreat 1:3:6 10 cm thickness
Hard Compact

F8
Gravel
Ballast (Crushed Stone 30/60 mm
grading + Gravel 20/25mm grading +
Crushed Gravel 20/14mm grading) 25
CM thickness
SUB Ballast(hard, angular, non-
cementing material, primarily of
sand sized particles) 10CM thickness

F2 Sardo Granite
marble Tiles 50*50*3 CM
Mortar 1:4 3cm thickness
D.P.C 3 Layers
reinforced concrete slab over deck
pannel over joist over rafftr

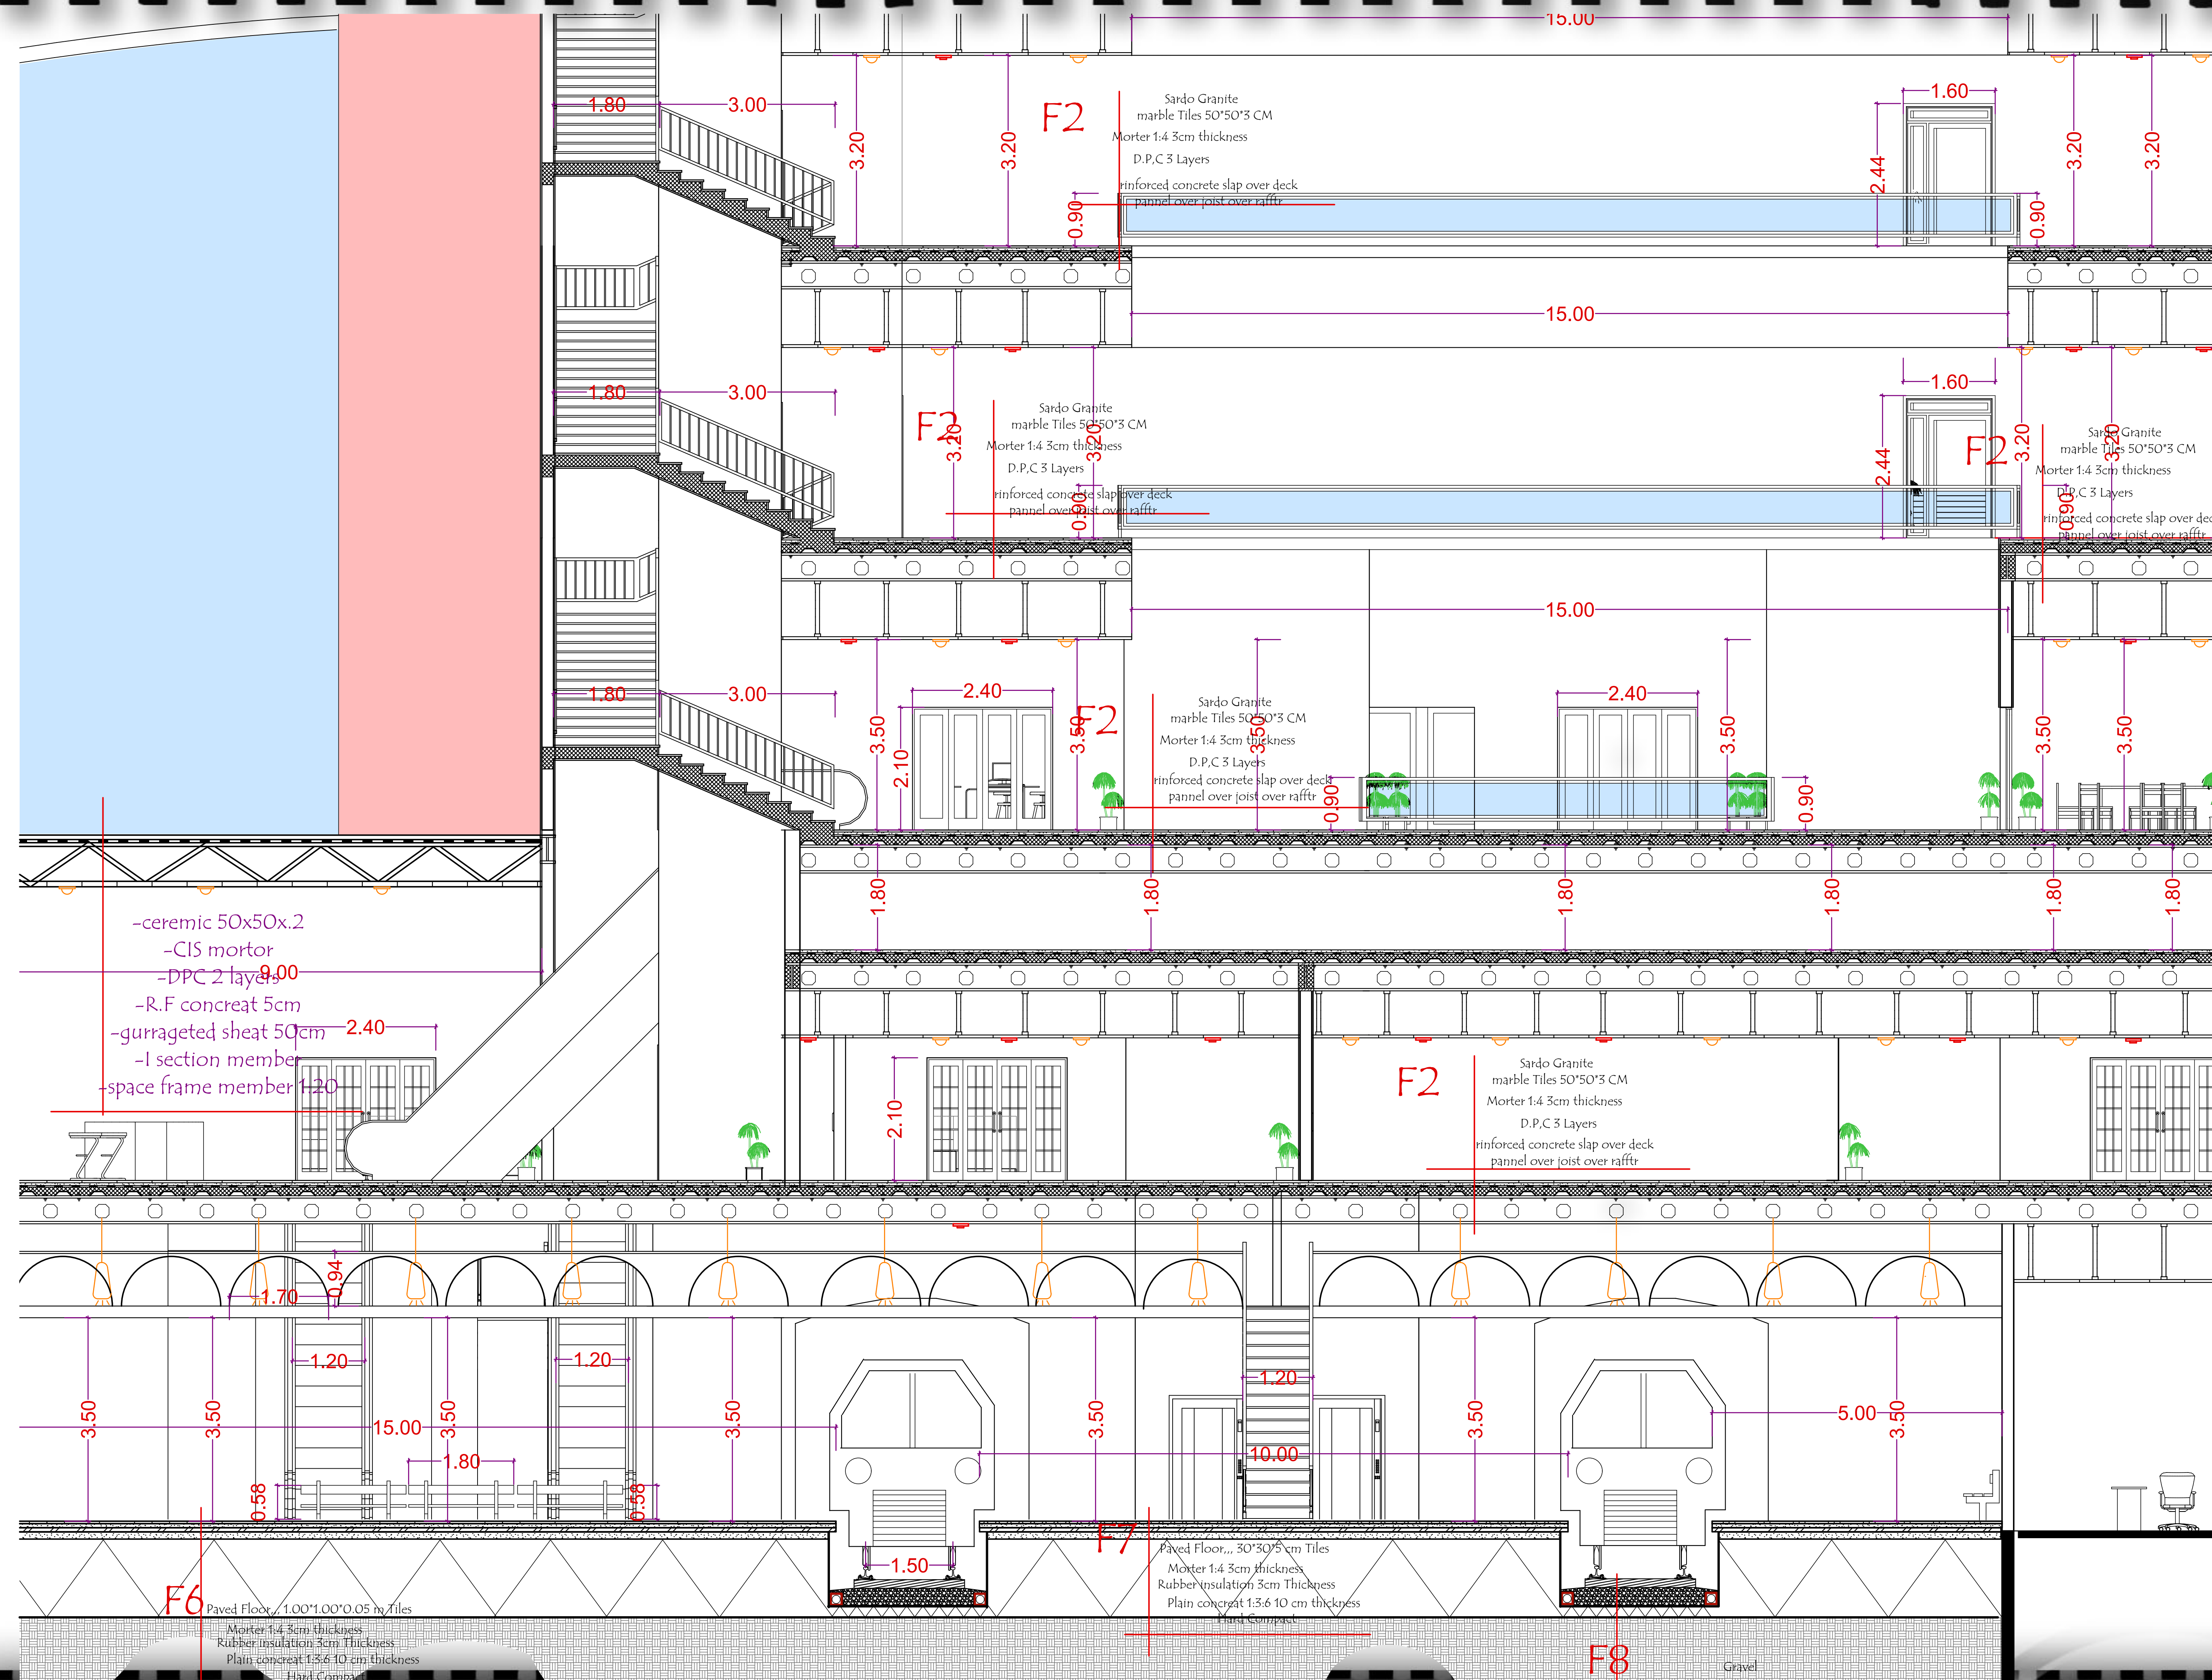

PART SECTION
Scale 1:50

