


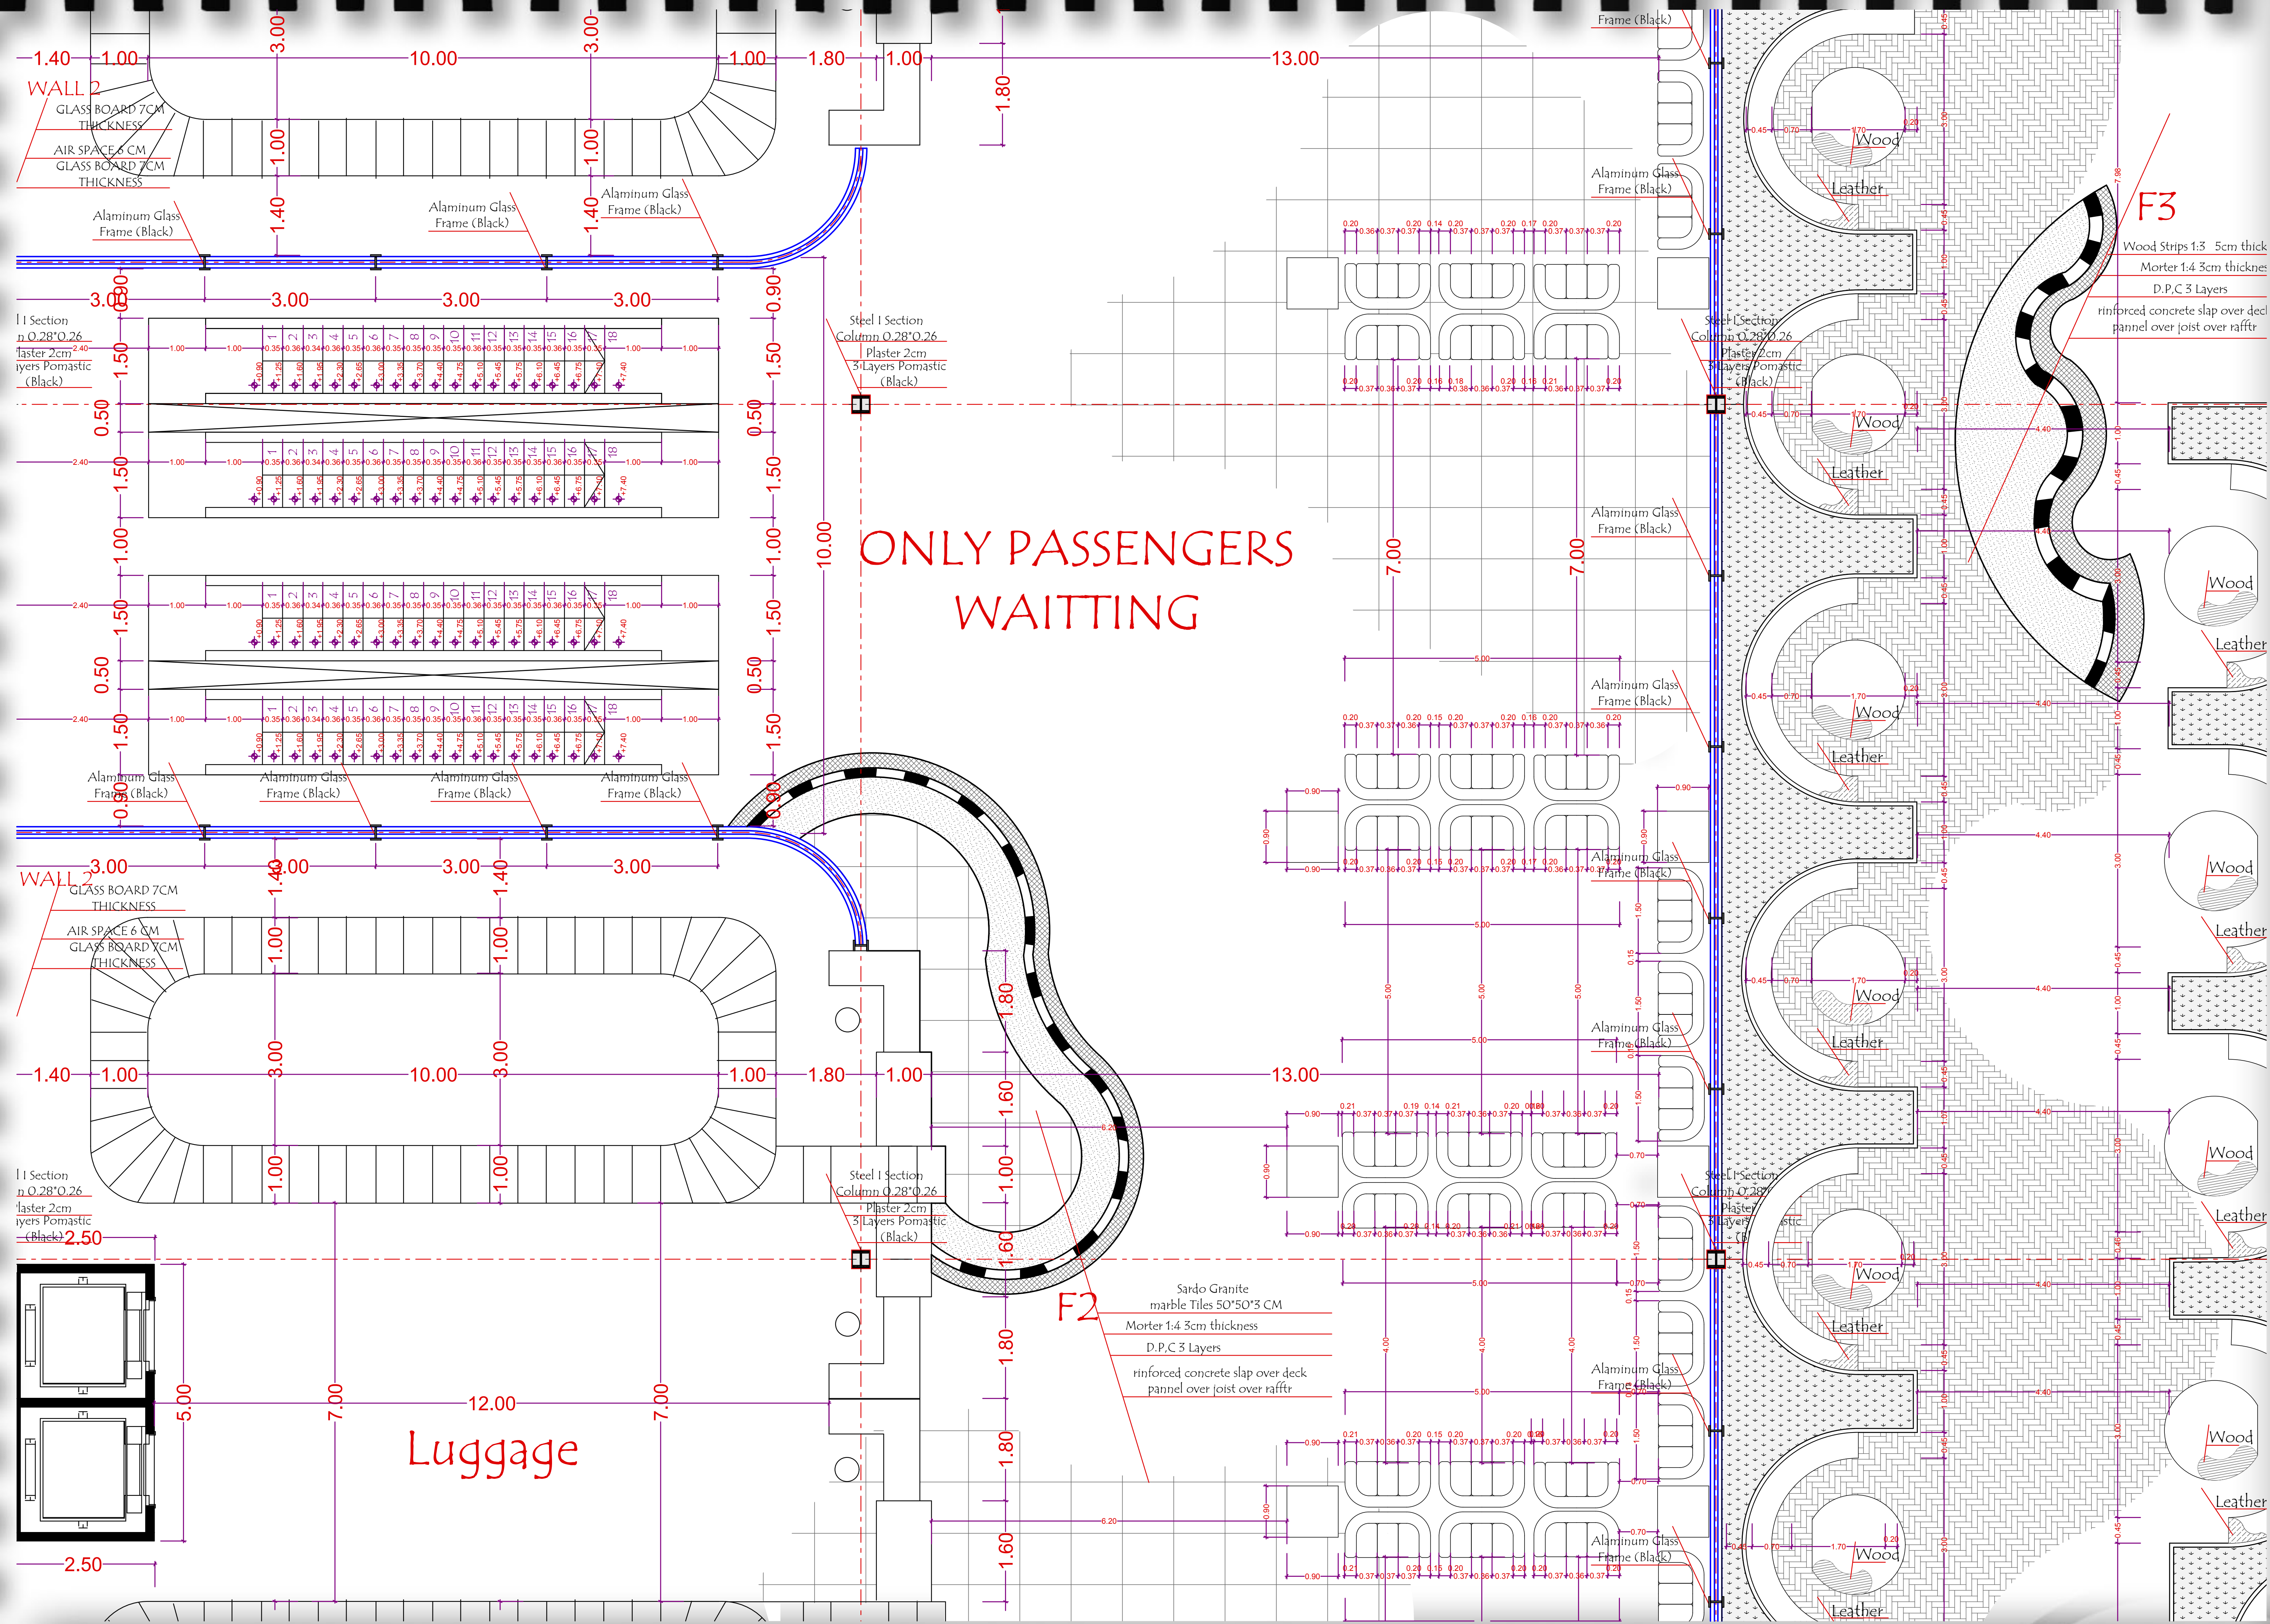

Remarks:

ALL DIMENSTIONS ARE IN METRIC UNITE
ALL LEVELS ARE FROM ZERO LEVELS



F2 Sardo Granite
marble Tiles 50*50*3 CM
Mortar 1:4 3cm thickness
D.P.C 3 Layers
reinforced concrete slab over deck
pannel over joist over rafftr

F3 Wood Strips 1:3 5cm thickness
Mortar 1:4 3cm thickness
D.P.C 3 Layers
reinforced concrete slab over
deck pannel over joist over rafftr

CO1
Steel I Section Column 0.28*0.26
Plaster 2cm
3 Layers Pomastic (Black)

WALL 2
GLASS BOARD 7CM
THICKNESS
AIR SPACE 6 CM
GLASS BOARD 7CM
THICKNESS

KEYPLAN:

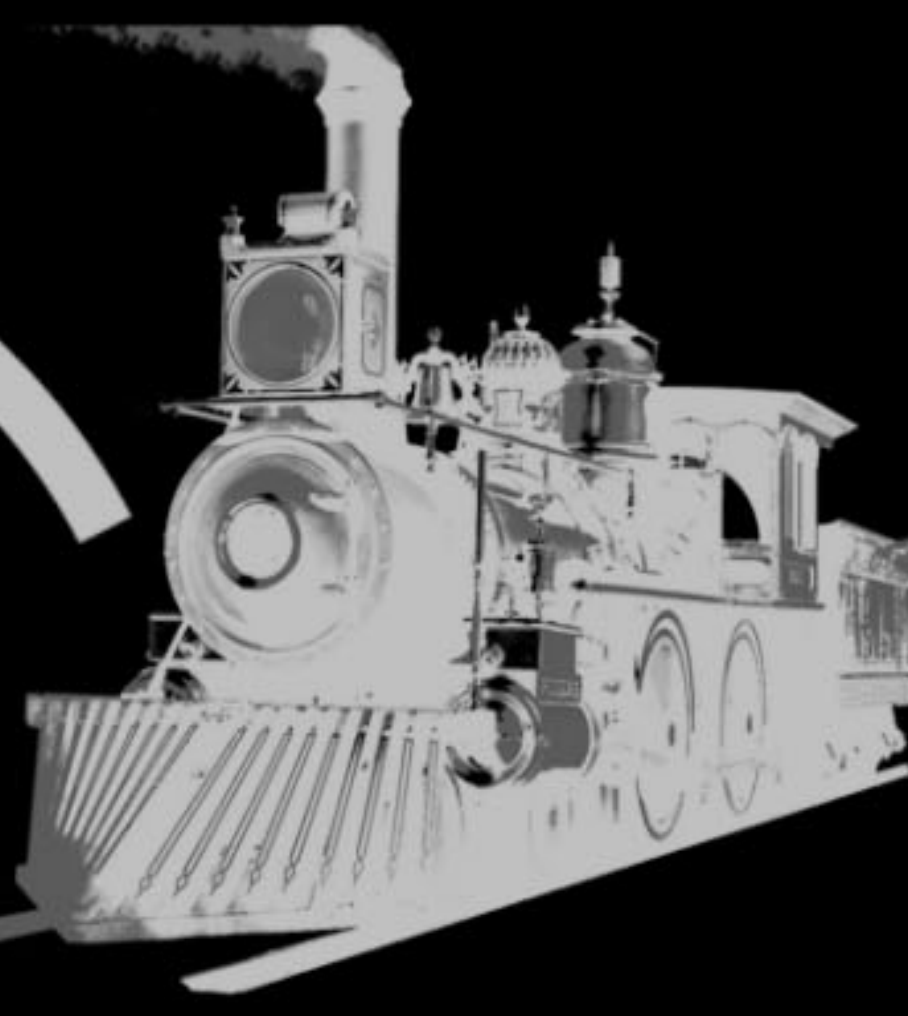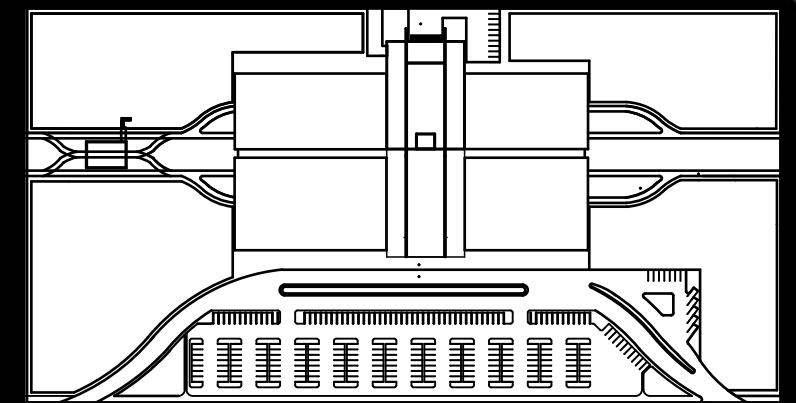

Passengers Waitting Part PLAN

Scale 1:50