



## Remarks:

ALL DIMENSIONS ARE IN METRIC  
UNITS  
ALL LEVELS ARE FROM ZERO LEVELS

D1: 2.10\*240  
ALUMINUM SLIDING DOOR WITH  
CLEAR CLASS 1.5 CM THICKNESS

D2: 1.50\*240  
ALUMINUM SLIDING DOOR WITH  
CLEAR CLASS 1.5 CM THICKNESS

D3: 1.00\*240  
ALUMINUM SLIDING DOOR WITH  
CLEAR CLASS 1.5 CM THICKNESS

W1: 1.50\*1.50  
ALUMINUM SLIDING WINDOW  
WITH CLEAR CLASS 1.5 CM  
THICKNESS

F4 ITALIAN Arbiskato  
MARBLE tiles 40\*40\*2  
cm





reinforced concrete slab over  
deck panel over joist over  
rafter

F9 Kouattamla green  
MARBLE tiles 20\*20\*  
2 cm  
Mortar 1:4 3cm thickness  
D.P.C 3 Layers  
reinforced concrete slab over  
deck panel over joist over  
rafter

### WALL 1

3 Layers Pomastic (Black)  
PLASTER 2CM  
BRICK WALL 25 CM  
THICKNESS  
PLASTER 2CM

### KEYPLAN:

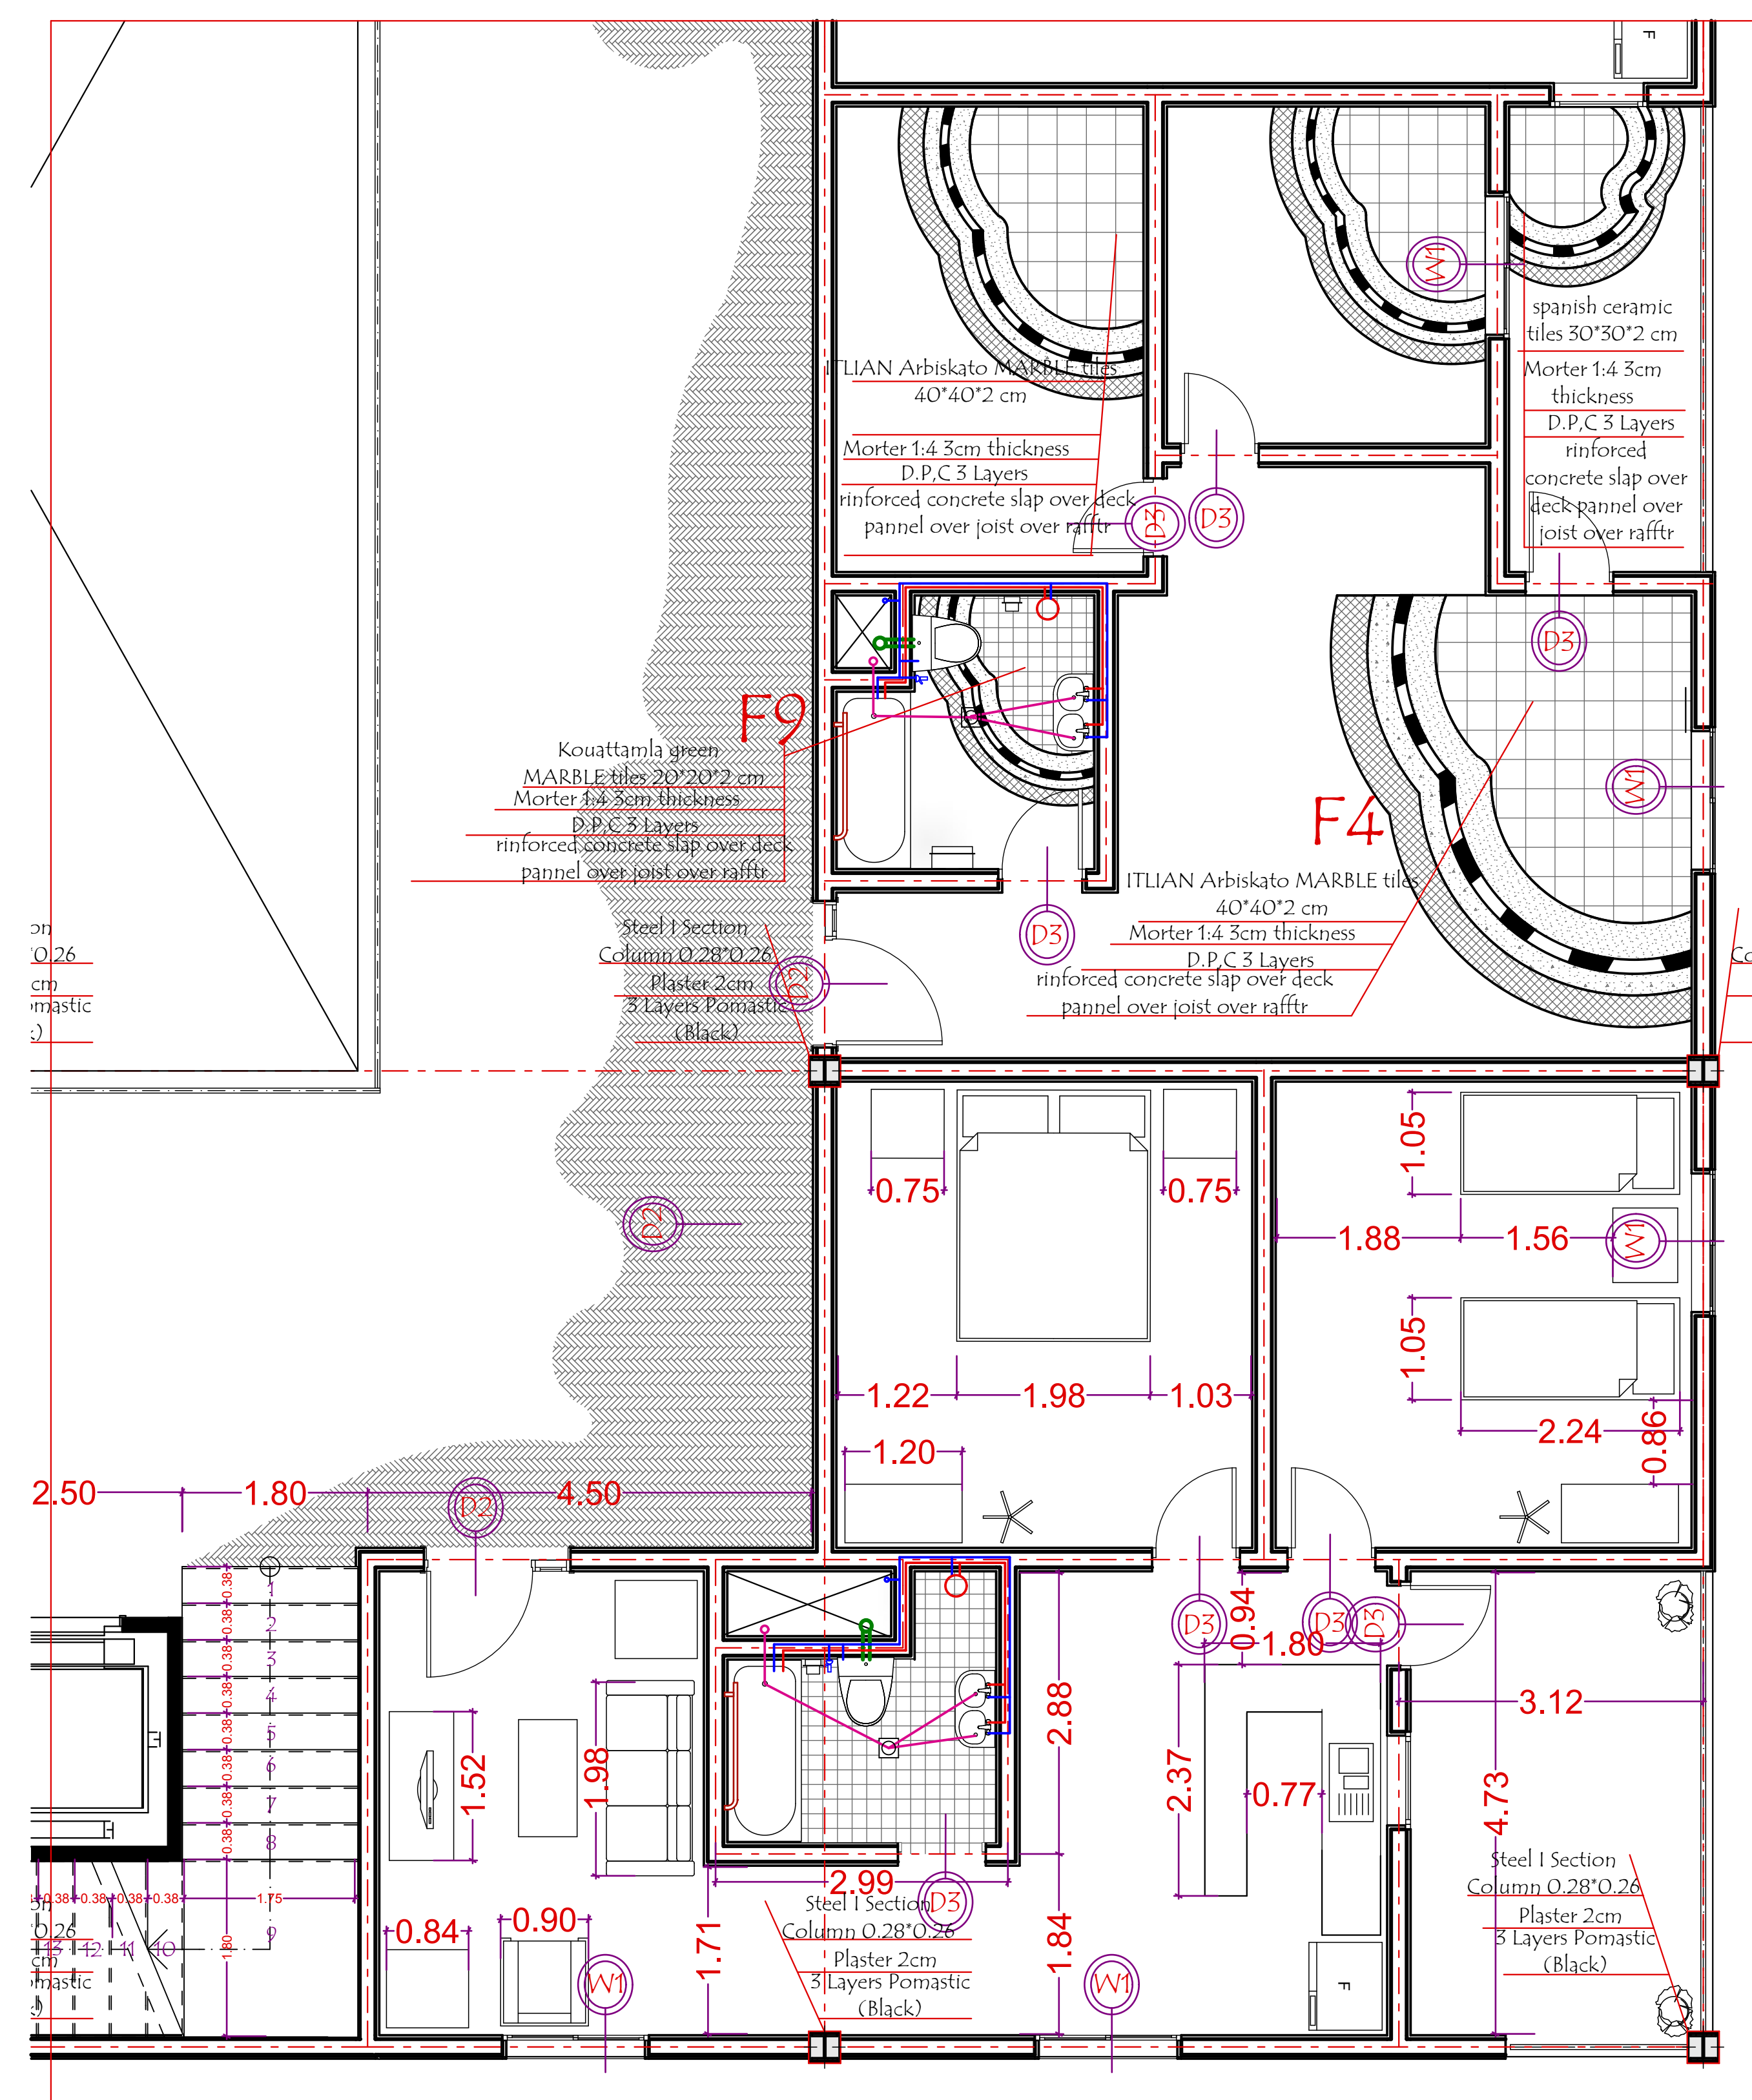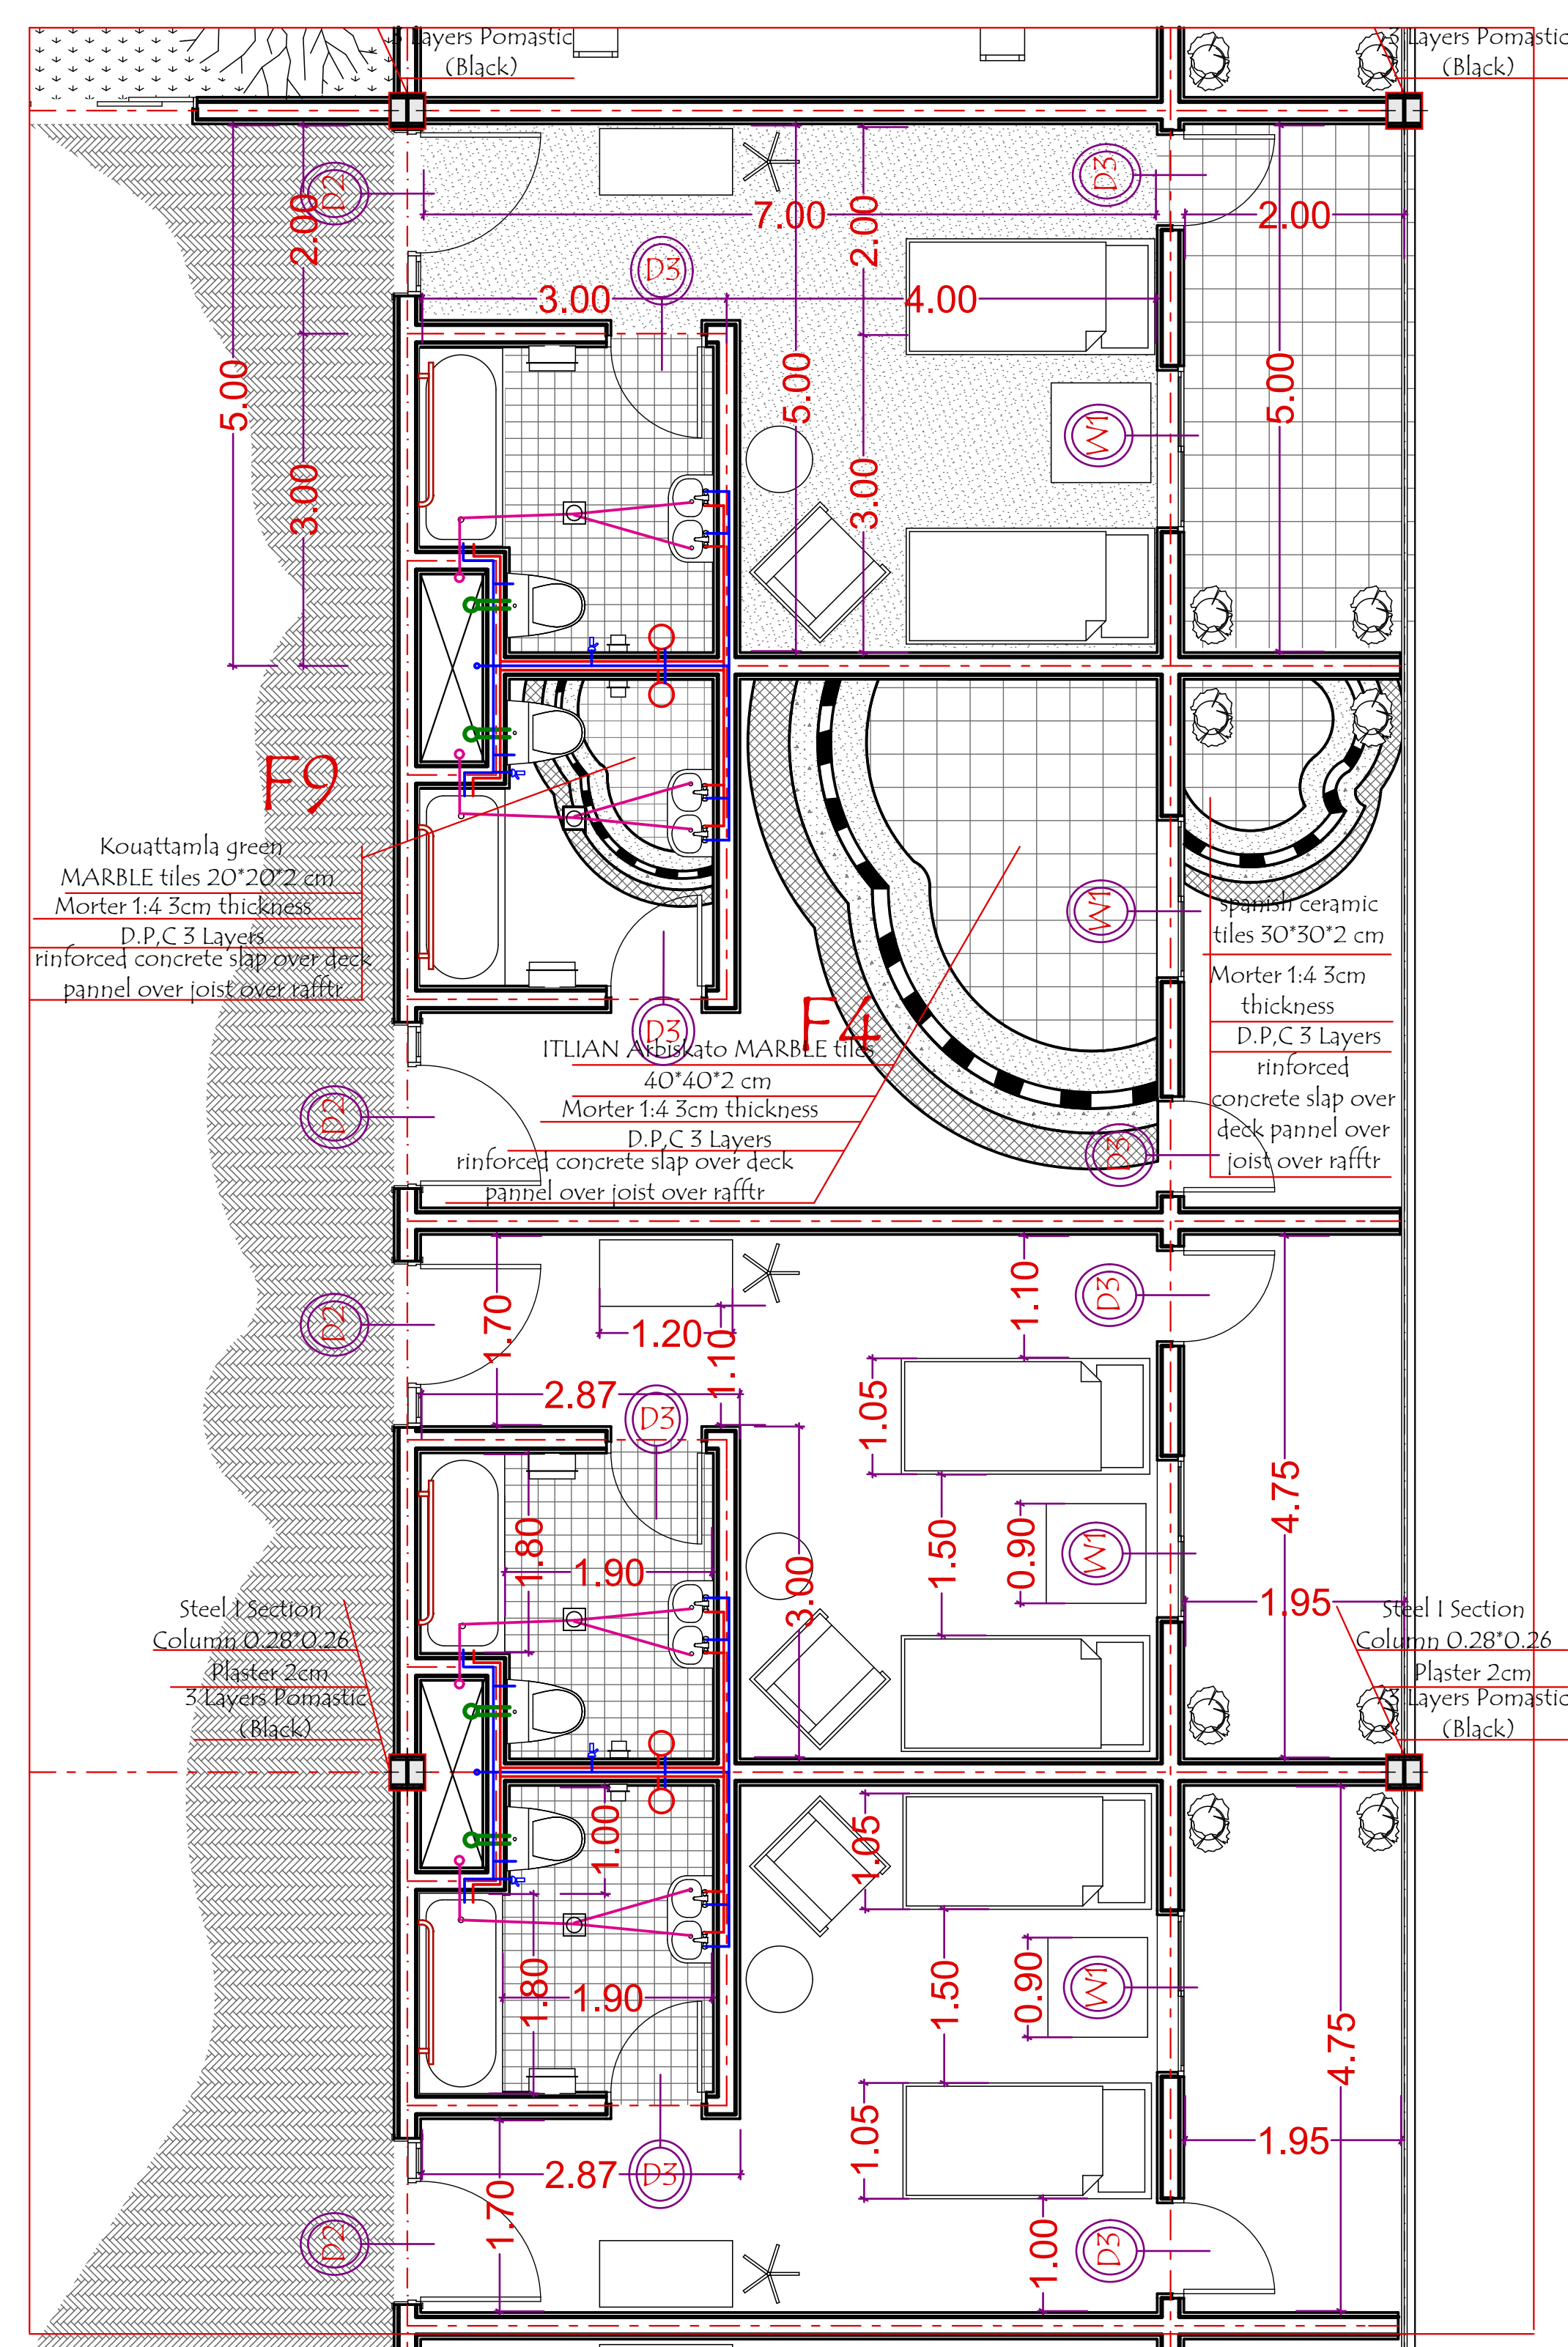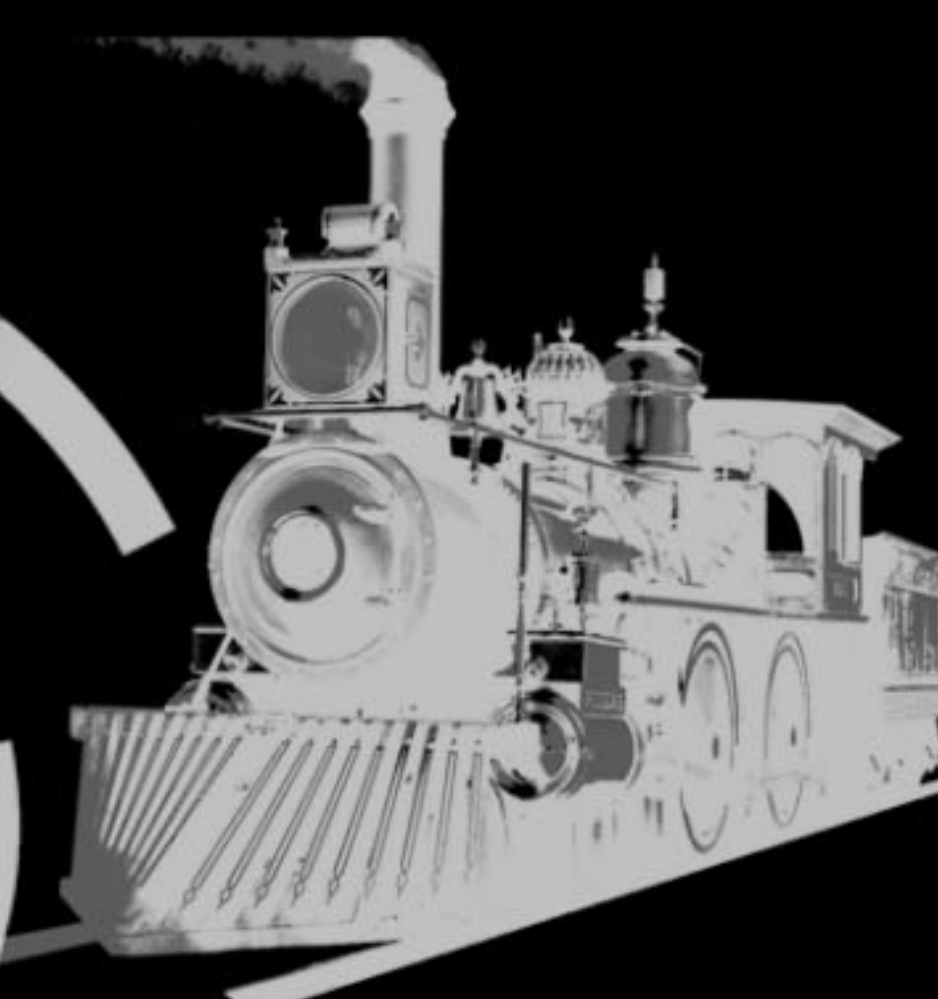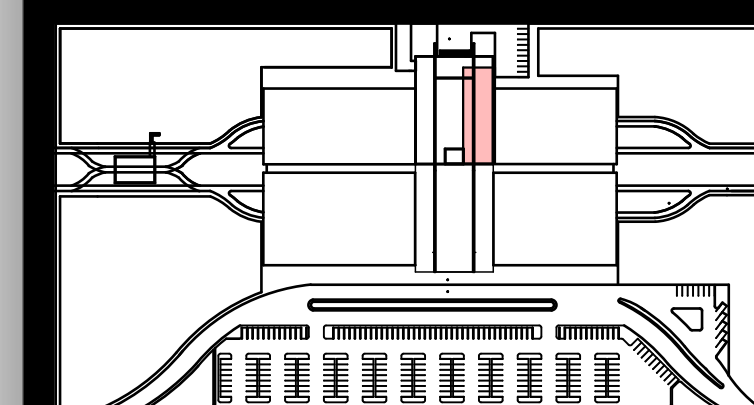

## Rooms and Suites Part PLAN

### Scale 1:50