



Cooling and Fire Fighting System

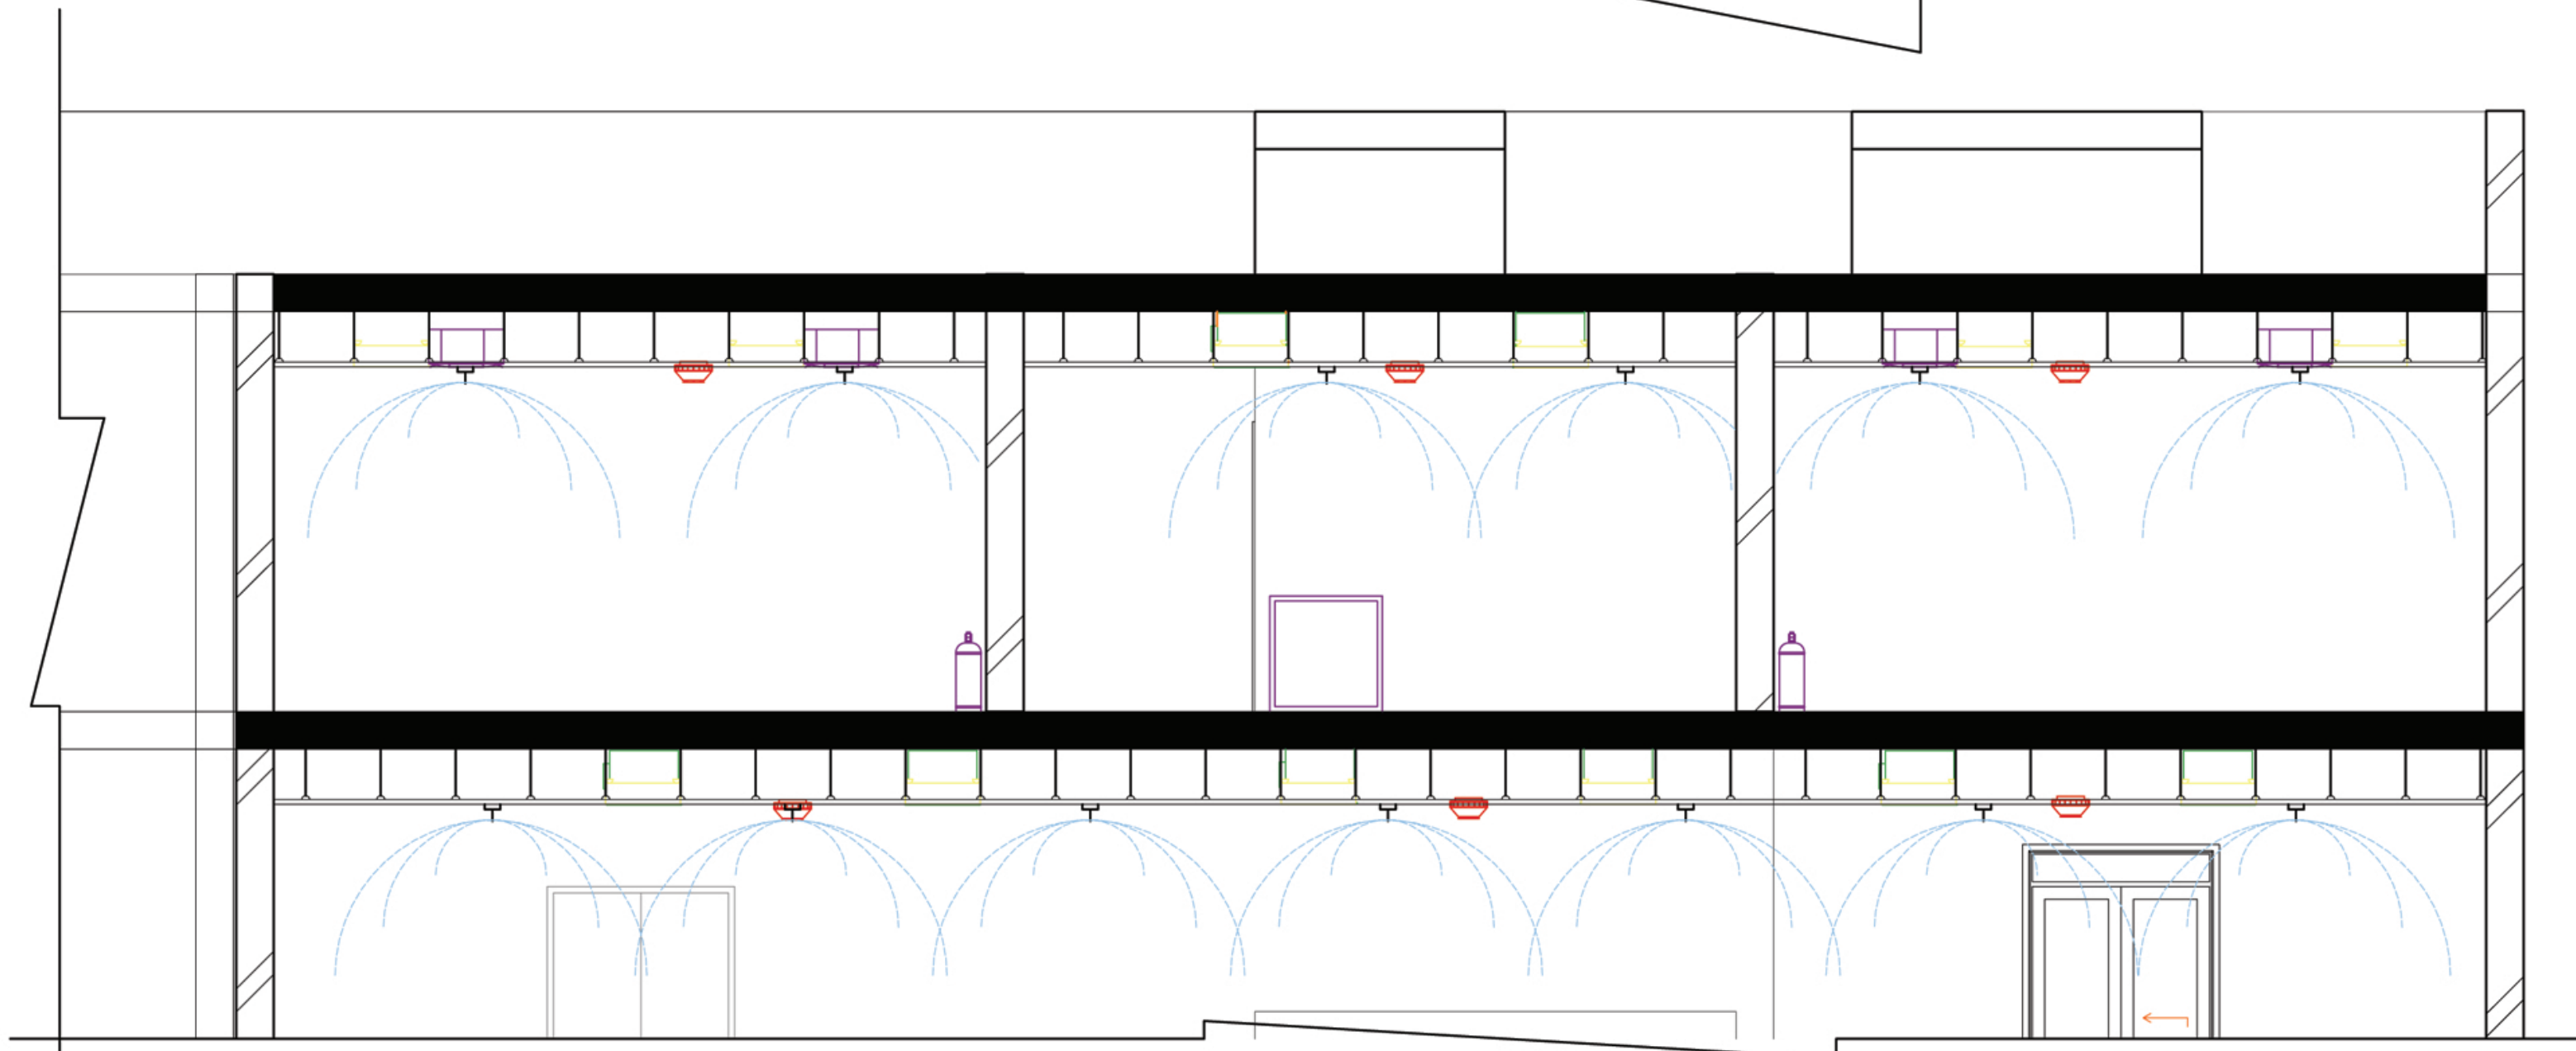

Remarks	
Key Plan 	
Third Floor Plan	
Cooling system: vrv central conditioning	
cassette unit	
air diffuser	
return air	
air duct	
internal unit	
Fire Fighting:	
smoke and heat detector	
water sprinkles	
pressurized extinguisher	
fire hose cabinet	
Lighting:	
fluorescent ceiling 60*60cm	
fluorescent wall 120cm	

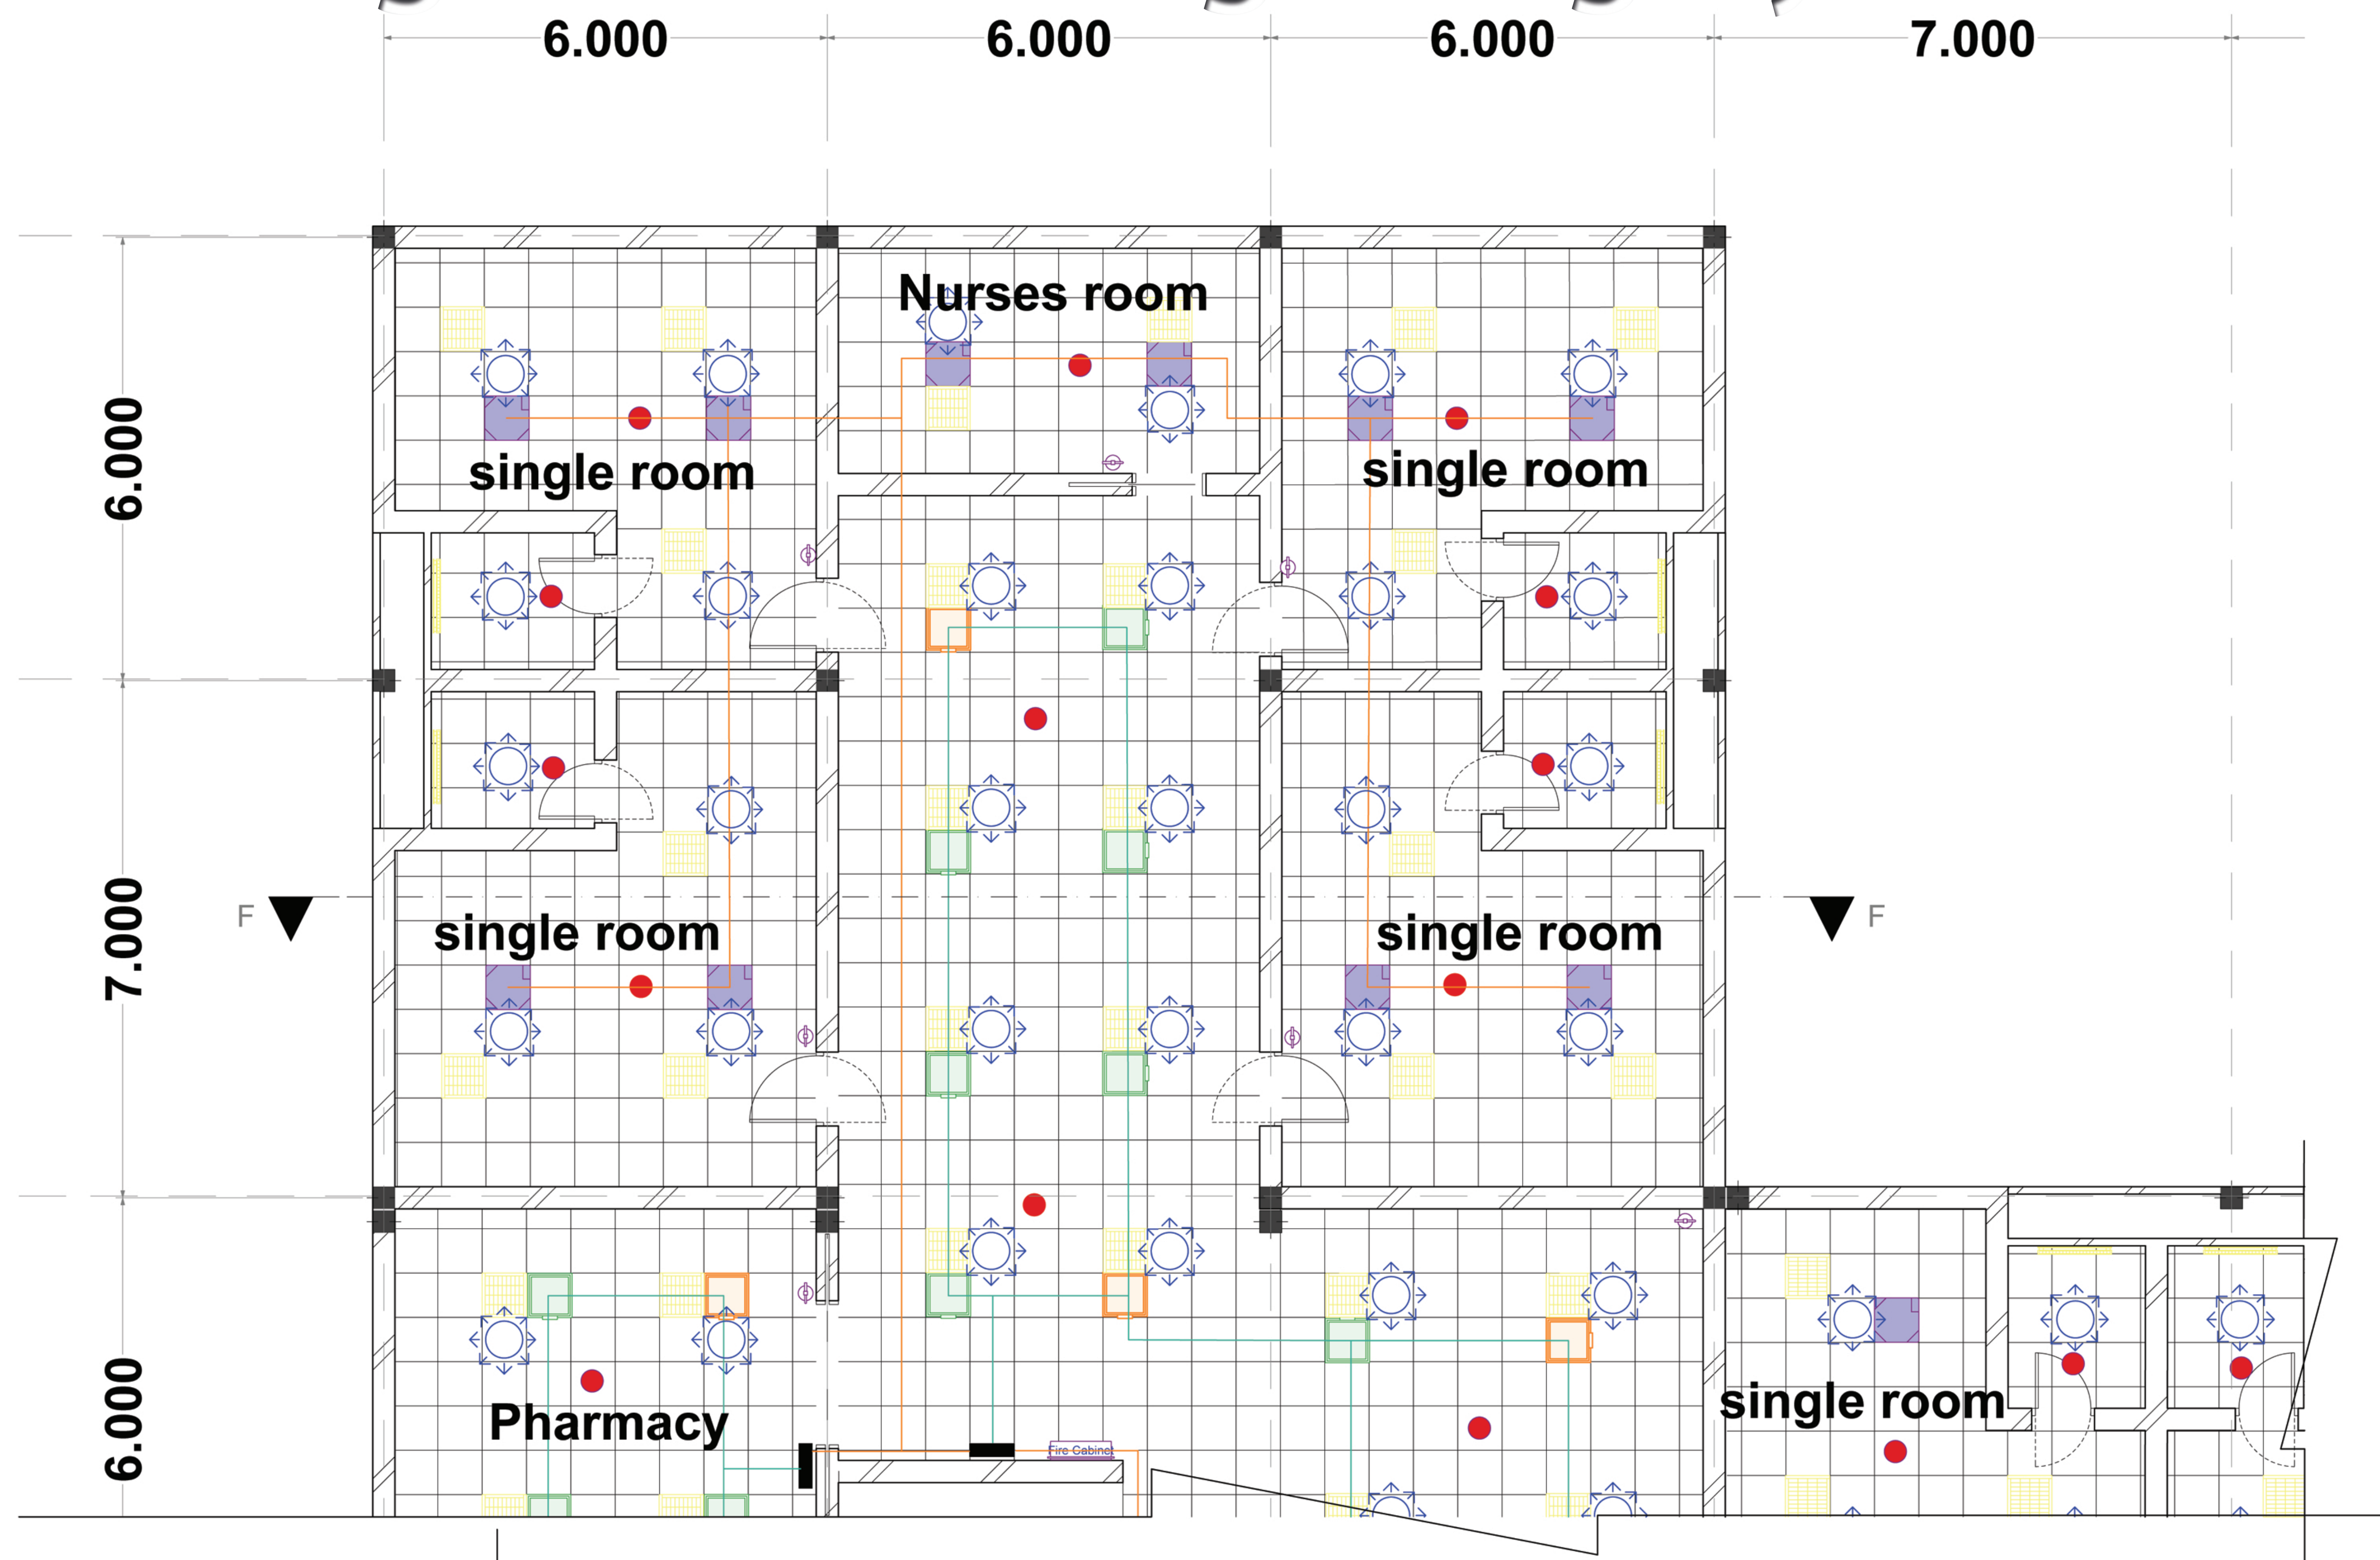