


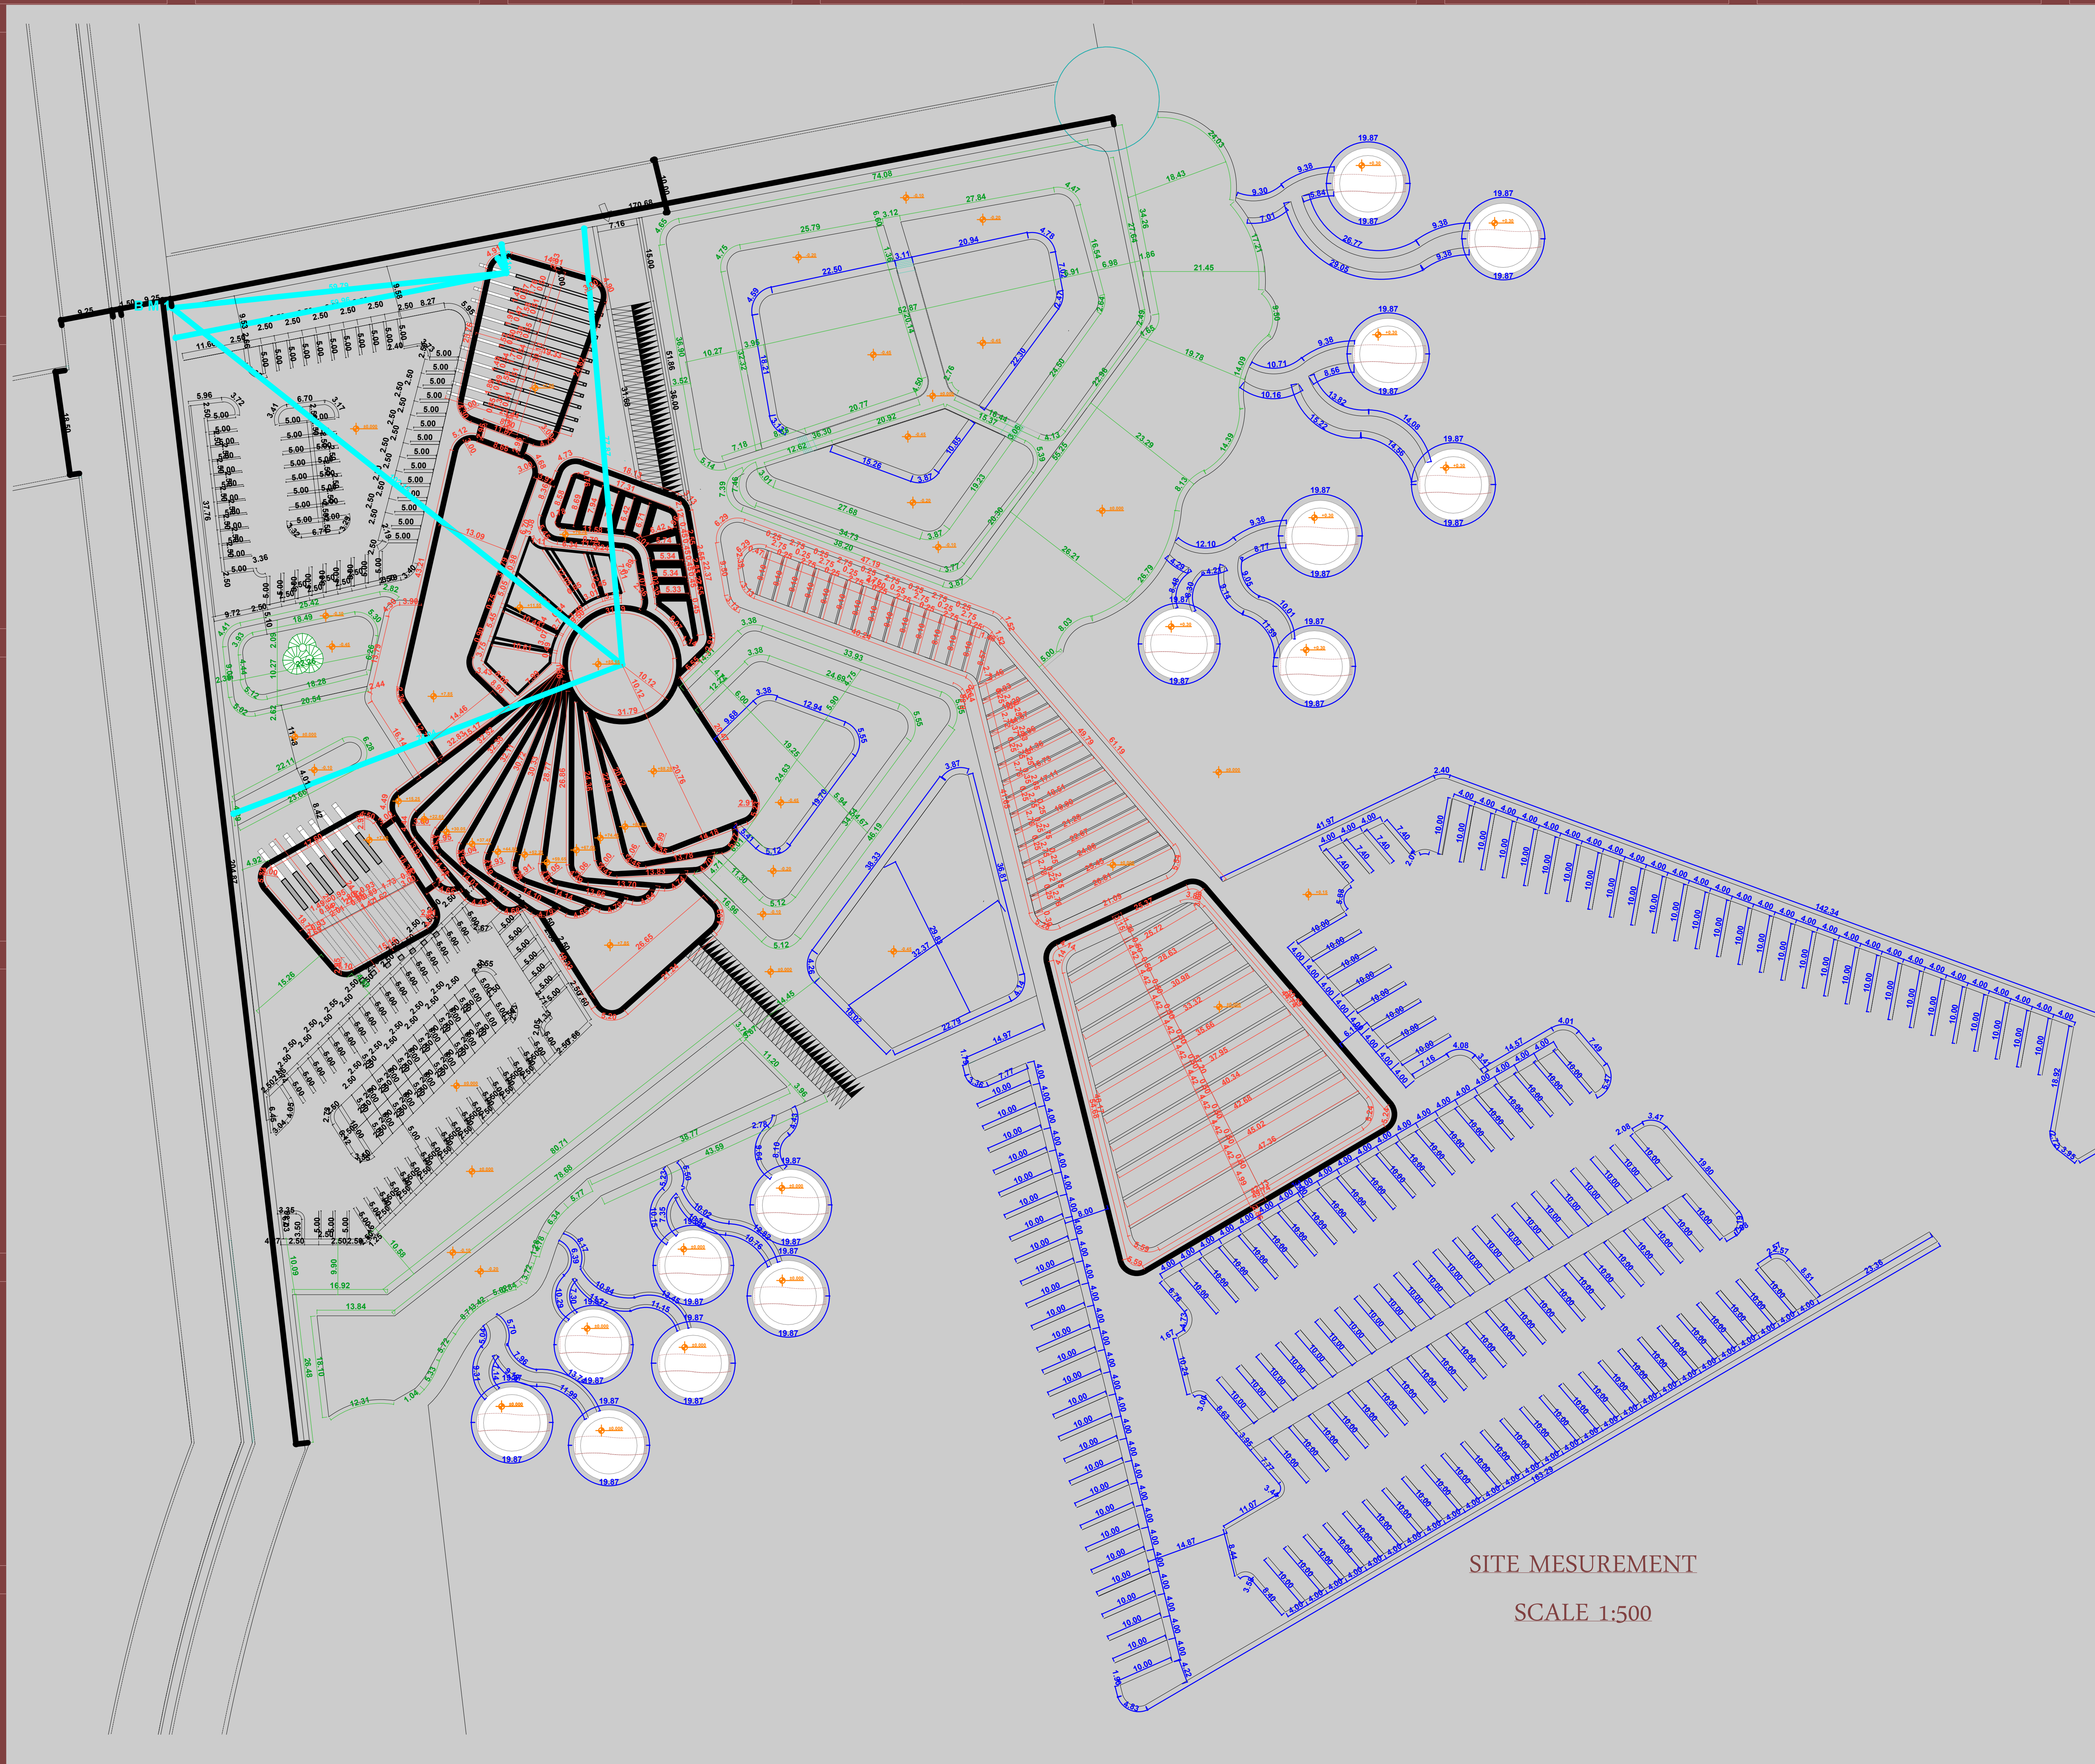


-ALL DIMENTION IN METER
-ALL PLAIN CONCRETE (1:3:6) MIX
-ALL R/F CONCRETE (1:2:4) MIX
-ALL MORTAR C/S (1:8) MIX


BENCH MARK



GREEN AREA

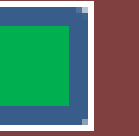

BUILDING AREA

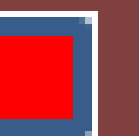

PARKING AREA



SUDAN UNIVERSITY OF SIENCE
&TECHNOLOGY

COLLAGE OF ARCHITECTURE
WATER RESORT PARK

PORTSUDAN
LINA MOHAMMED MOHAMMED

AHMED
DR.MAHASIN ABU ALRISH
SITE MESUREMENT

SCALE 1:500

