
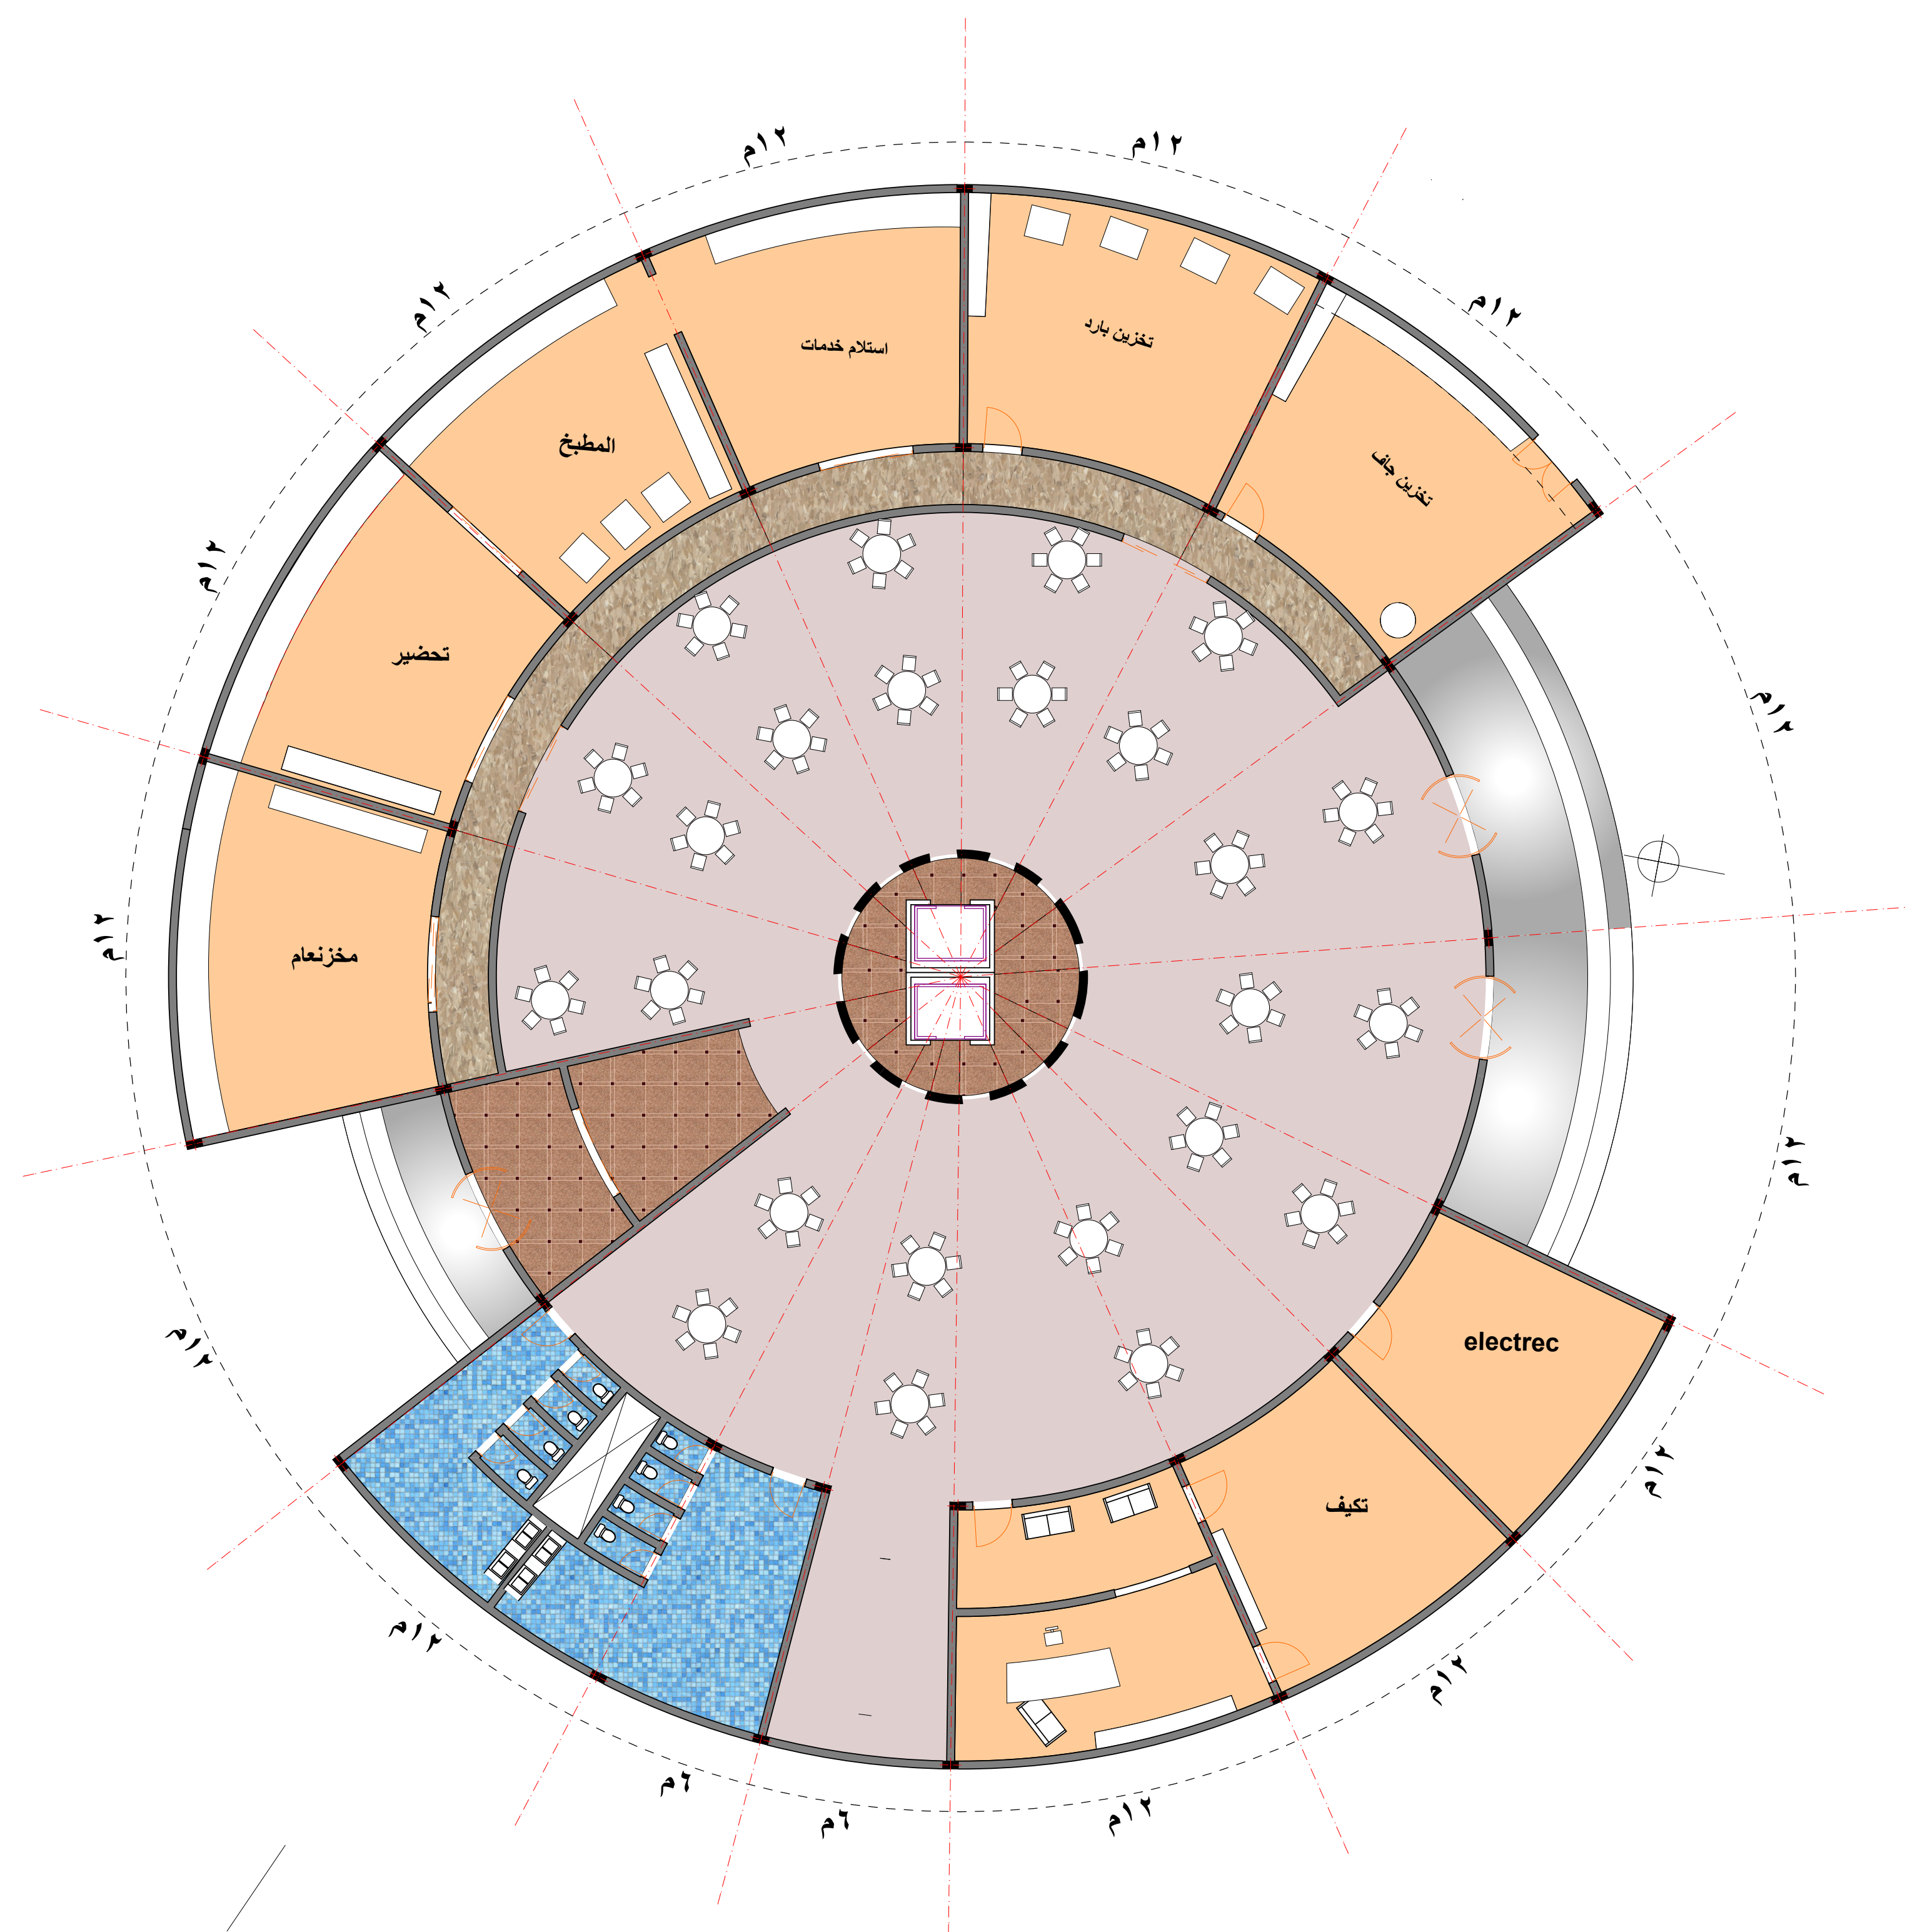


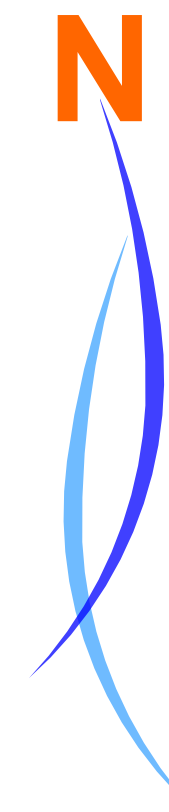

STRUCTUR

SCALE 1:100

DESIGNED BY:
ALAA MORGANI ABD ALLMAGED